
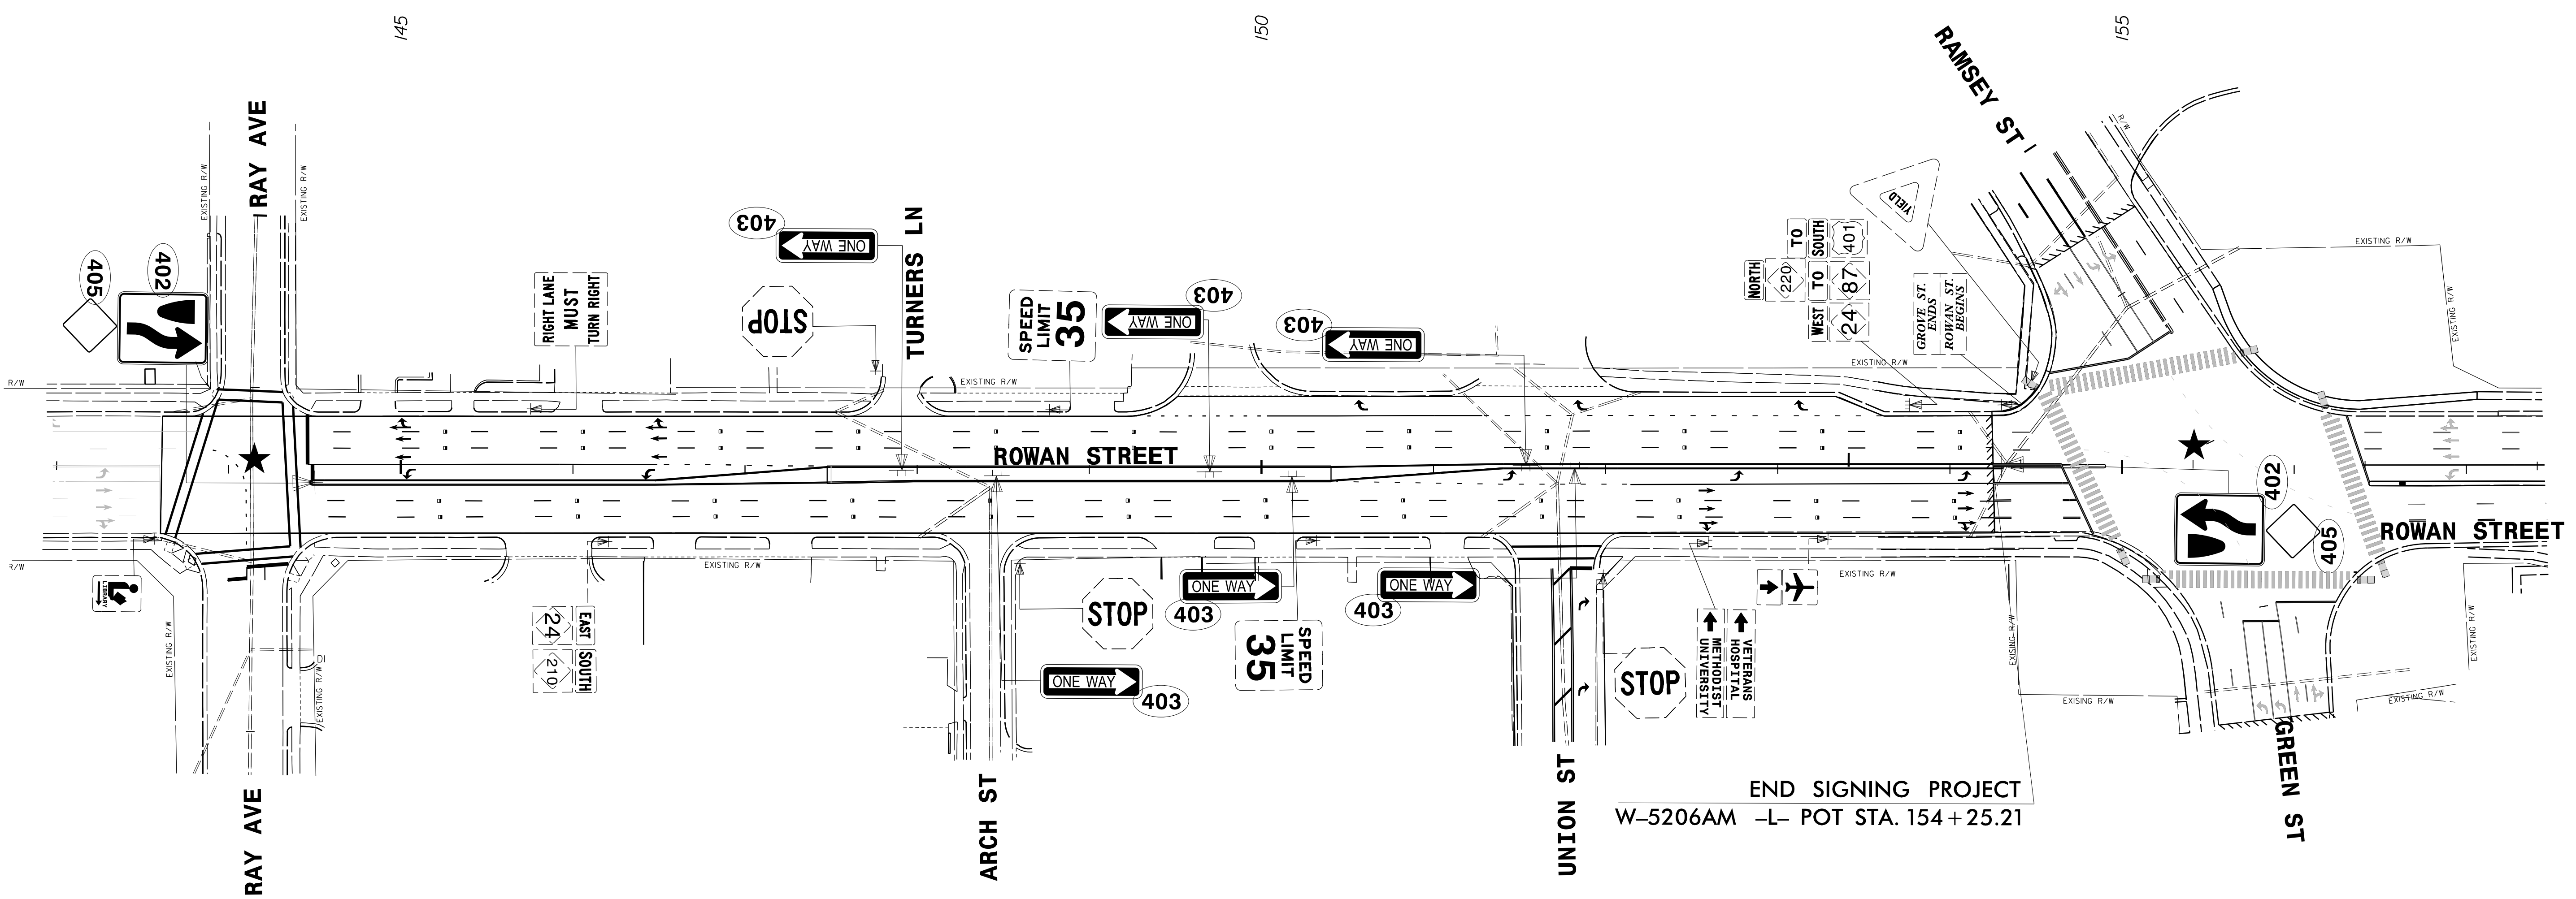


PROJECT REFERENCE NO. W-5206AM	SHEET NO. SIGN-8
APPROVED: <i>Benjamin R. Crawford</i> <small>DD1AEATCR604TF</small>	
DATE: 9/25/2015	
SEAL	

END SIGNING PROJECT  
W-5206AM -L- POT STA. 154+25.21

★ DENOTES SIGNALIZED INTERSECTION

**EXISTING & PROPOSED  
SIGNING DETAIL**