


PROJECT REFERENCE NO. <b>W-5206AM</b>	SHEET NO. <b>UO-2</b>
RW SHEET NO.	
ROADWAY DESIGN ENGINEER	HYDRAULICS ENGINEER

8/17/99

REVISIONS

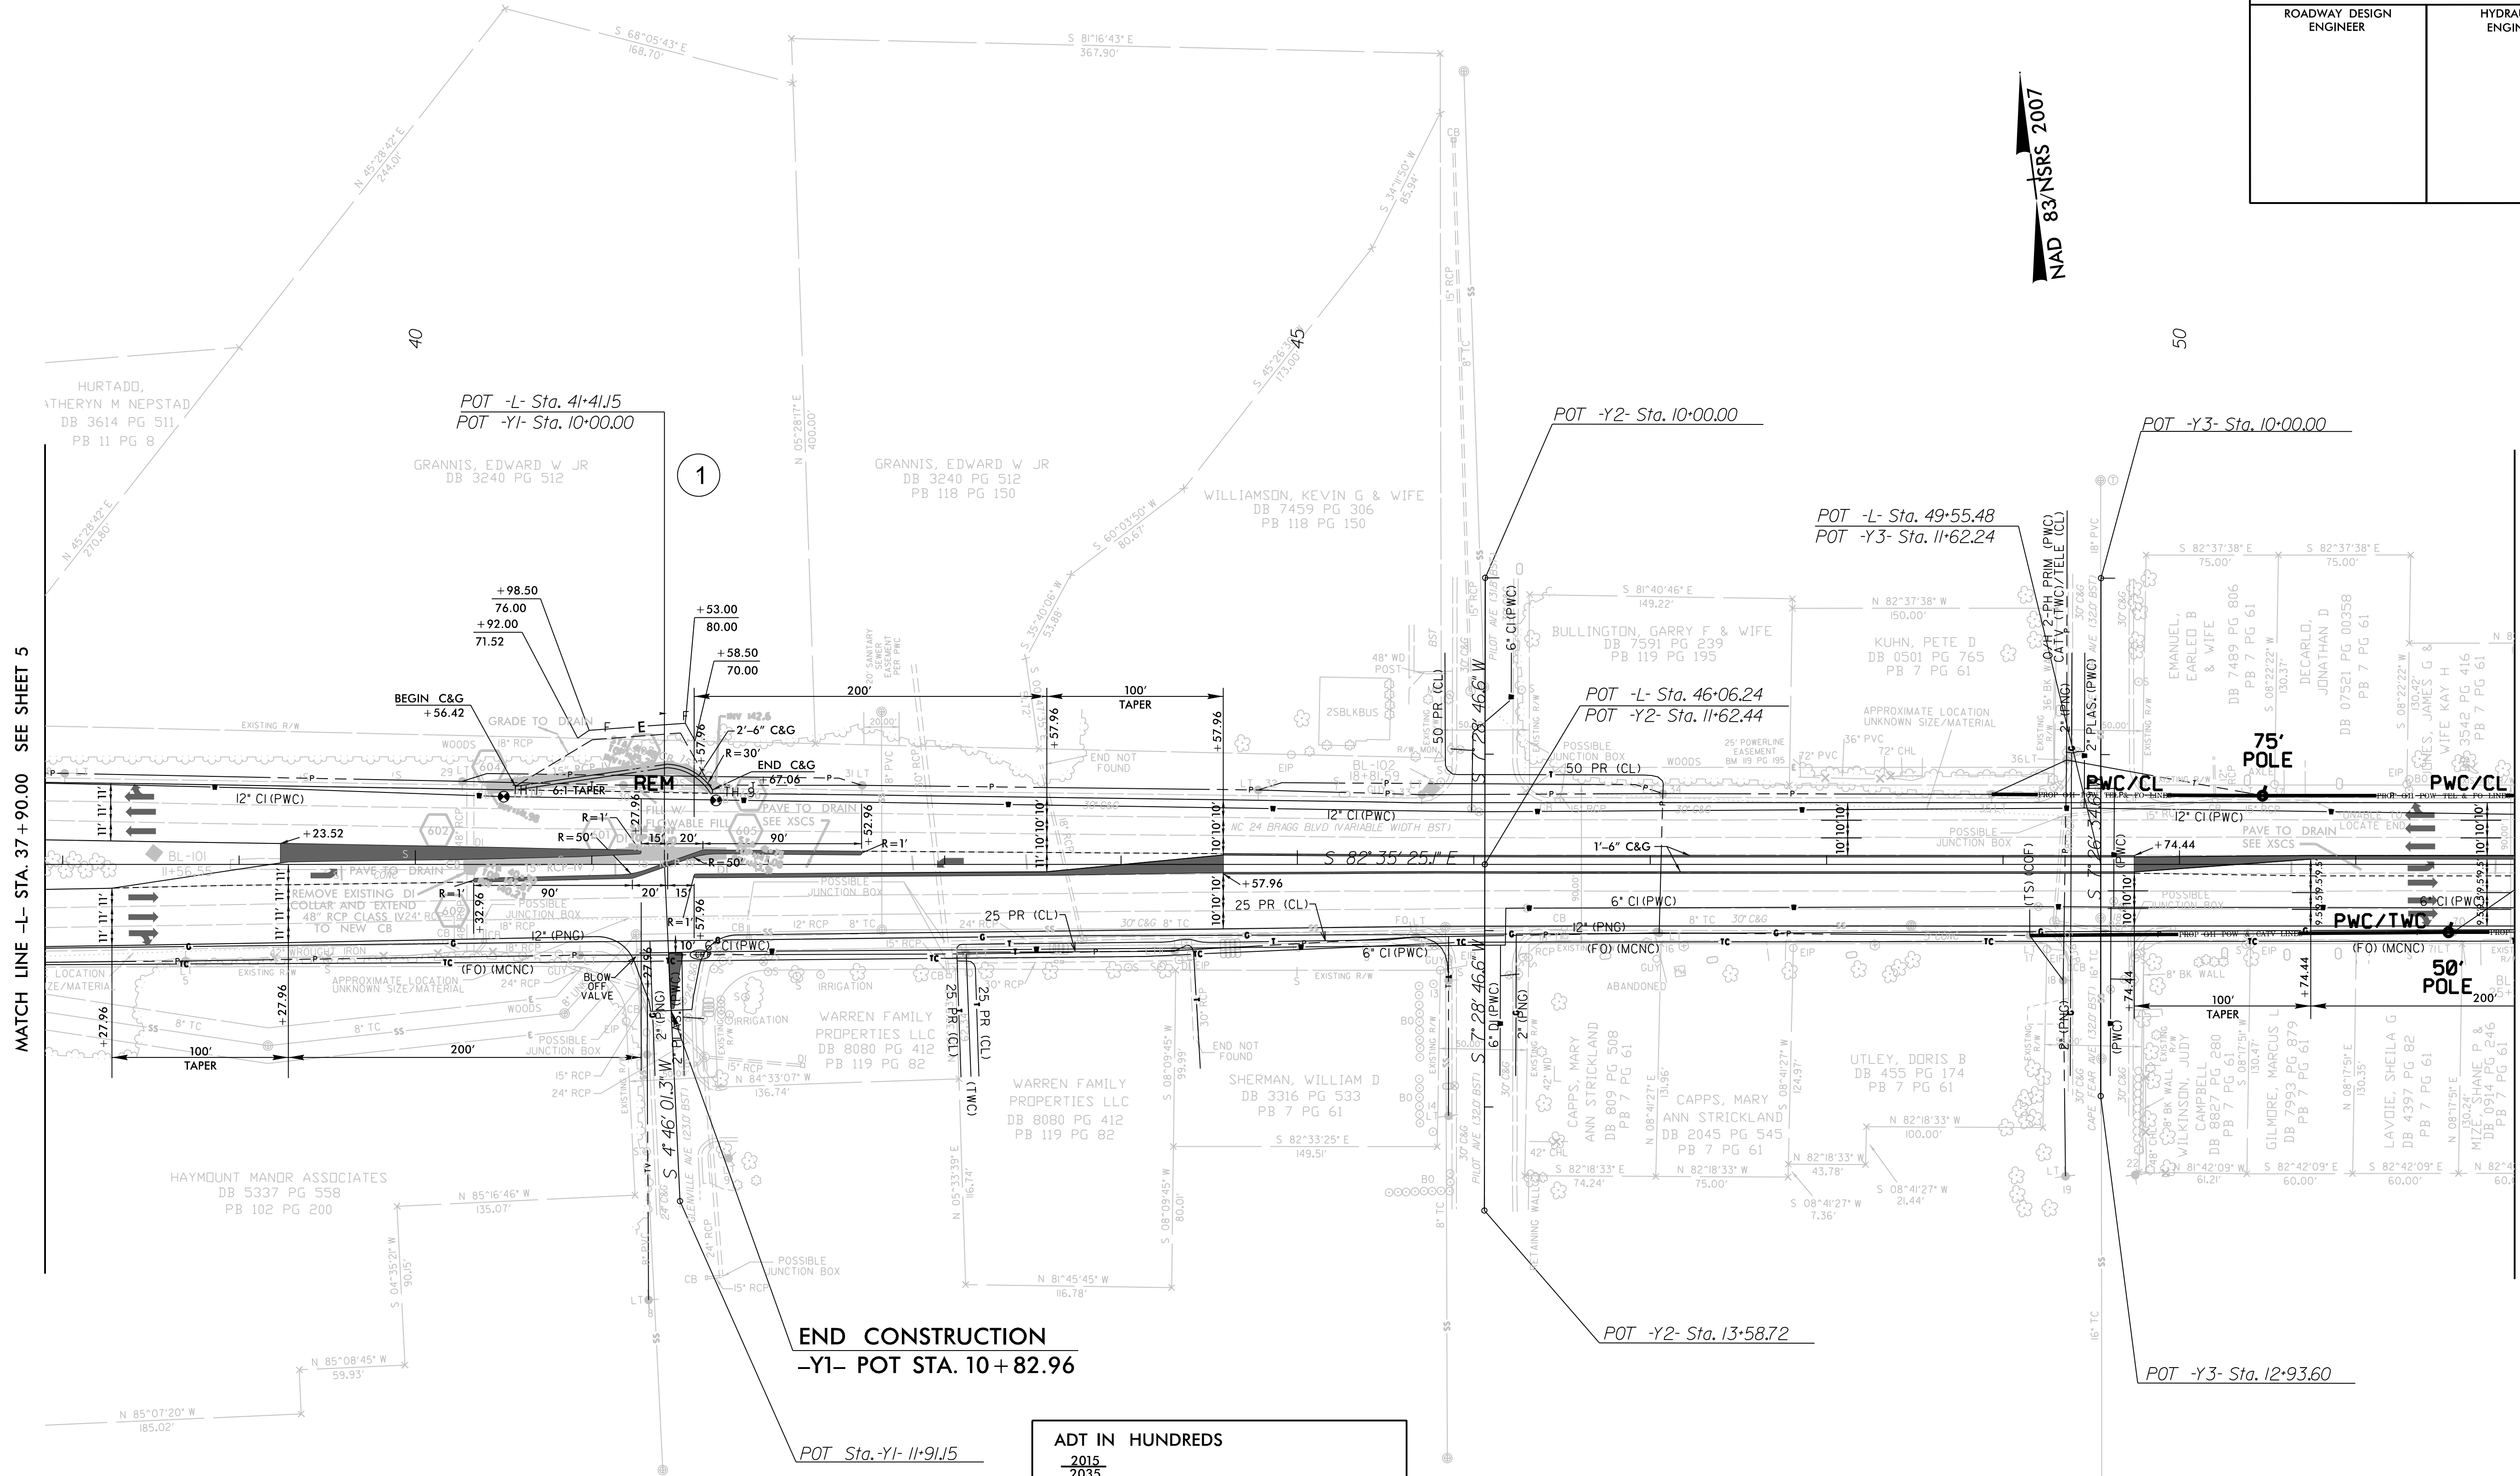

MATCH LINE -L- STA. 37 + 90.00 SEE SHEET 5

MATCH LINE -L- STA. 51 + 90.00 SEE SHEET 7

ADT IN HUNDREDS			
2015			
2035			
-L- BRAGG BLVD.		-Y1- GLENVILLE AVE.	
334	5	7	336
450	7	9	452
		12	
		16	

NOTE: SEE SHEET 14 FOR PROFILE  
SEE SHEET 2B-1 FOR CROSS OVER DETAIL  
SEE SHEET 2D-1 & 2D-2 FOR DRAINAGE DETAIL