



8/23/99

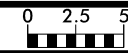

PROJ. REFERENCE NO.
W-5206AM

SHEET NO.
X-2

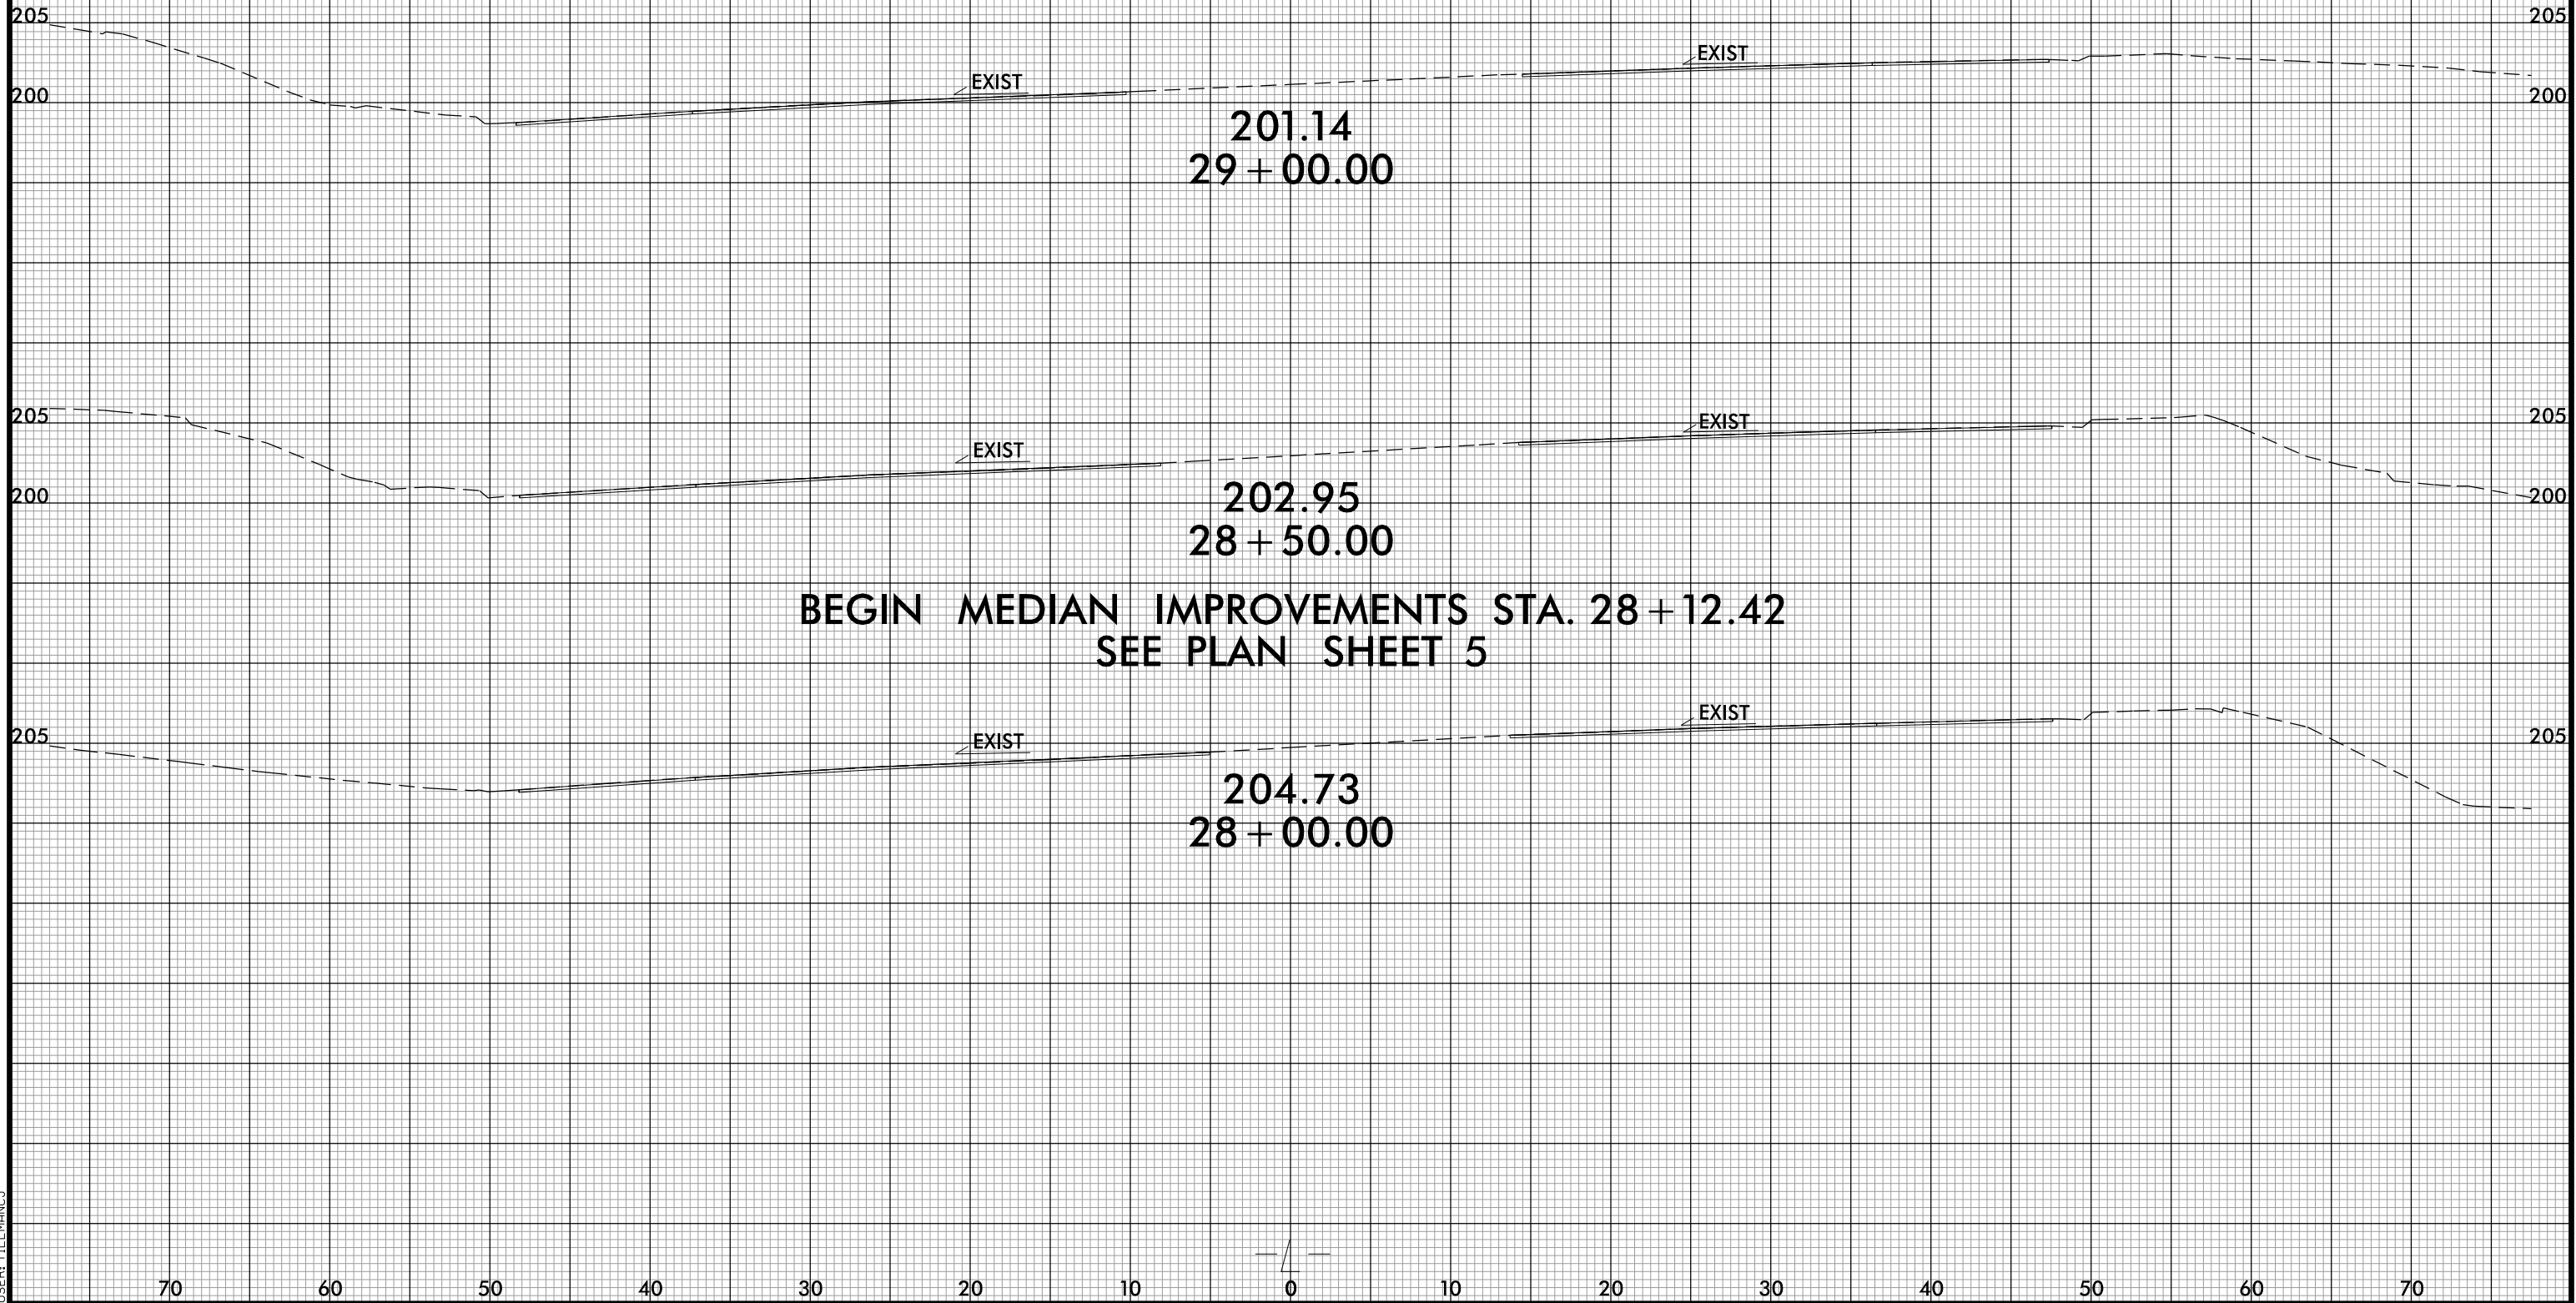

invalid expression
USER: \\W5206AM1.Pdu...xp1.br.agg.dgn