


8/23/99



PROJ. REFERENCE NO.	SHEET NO.
W-5206AM	X-46

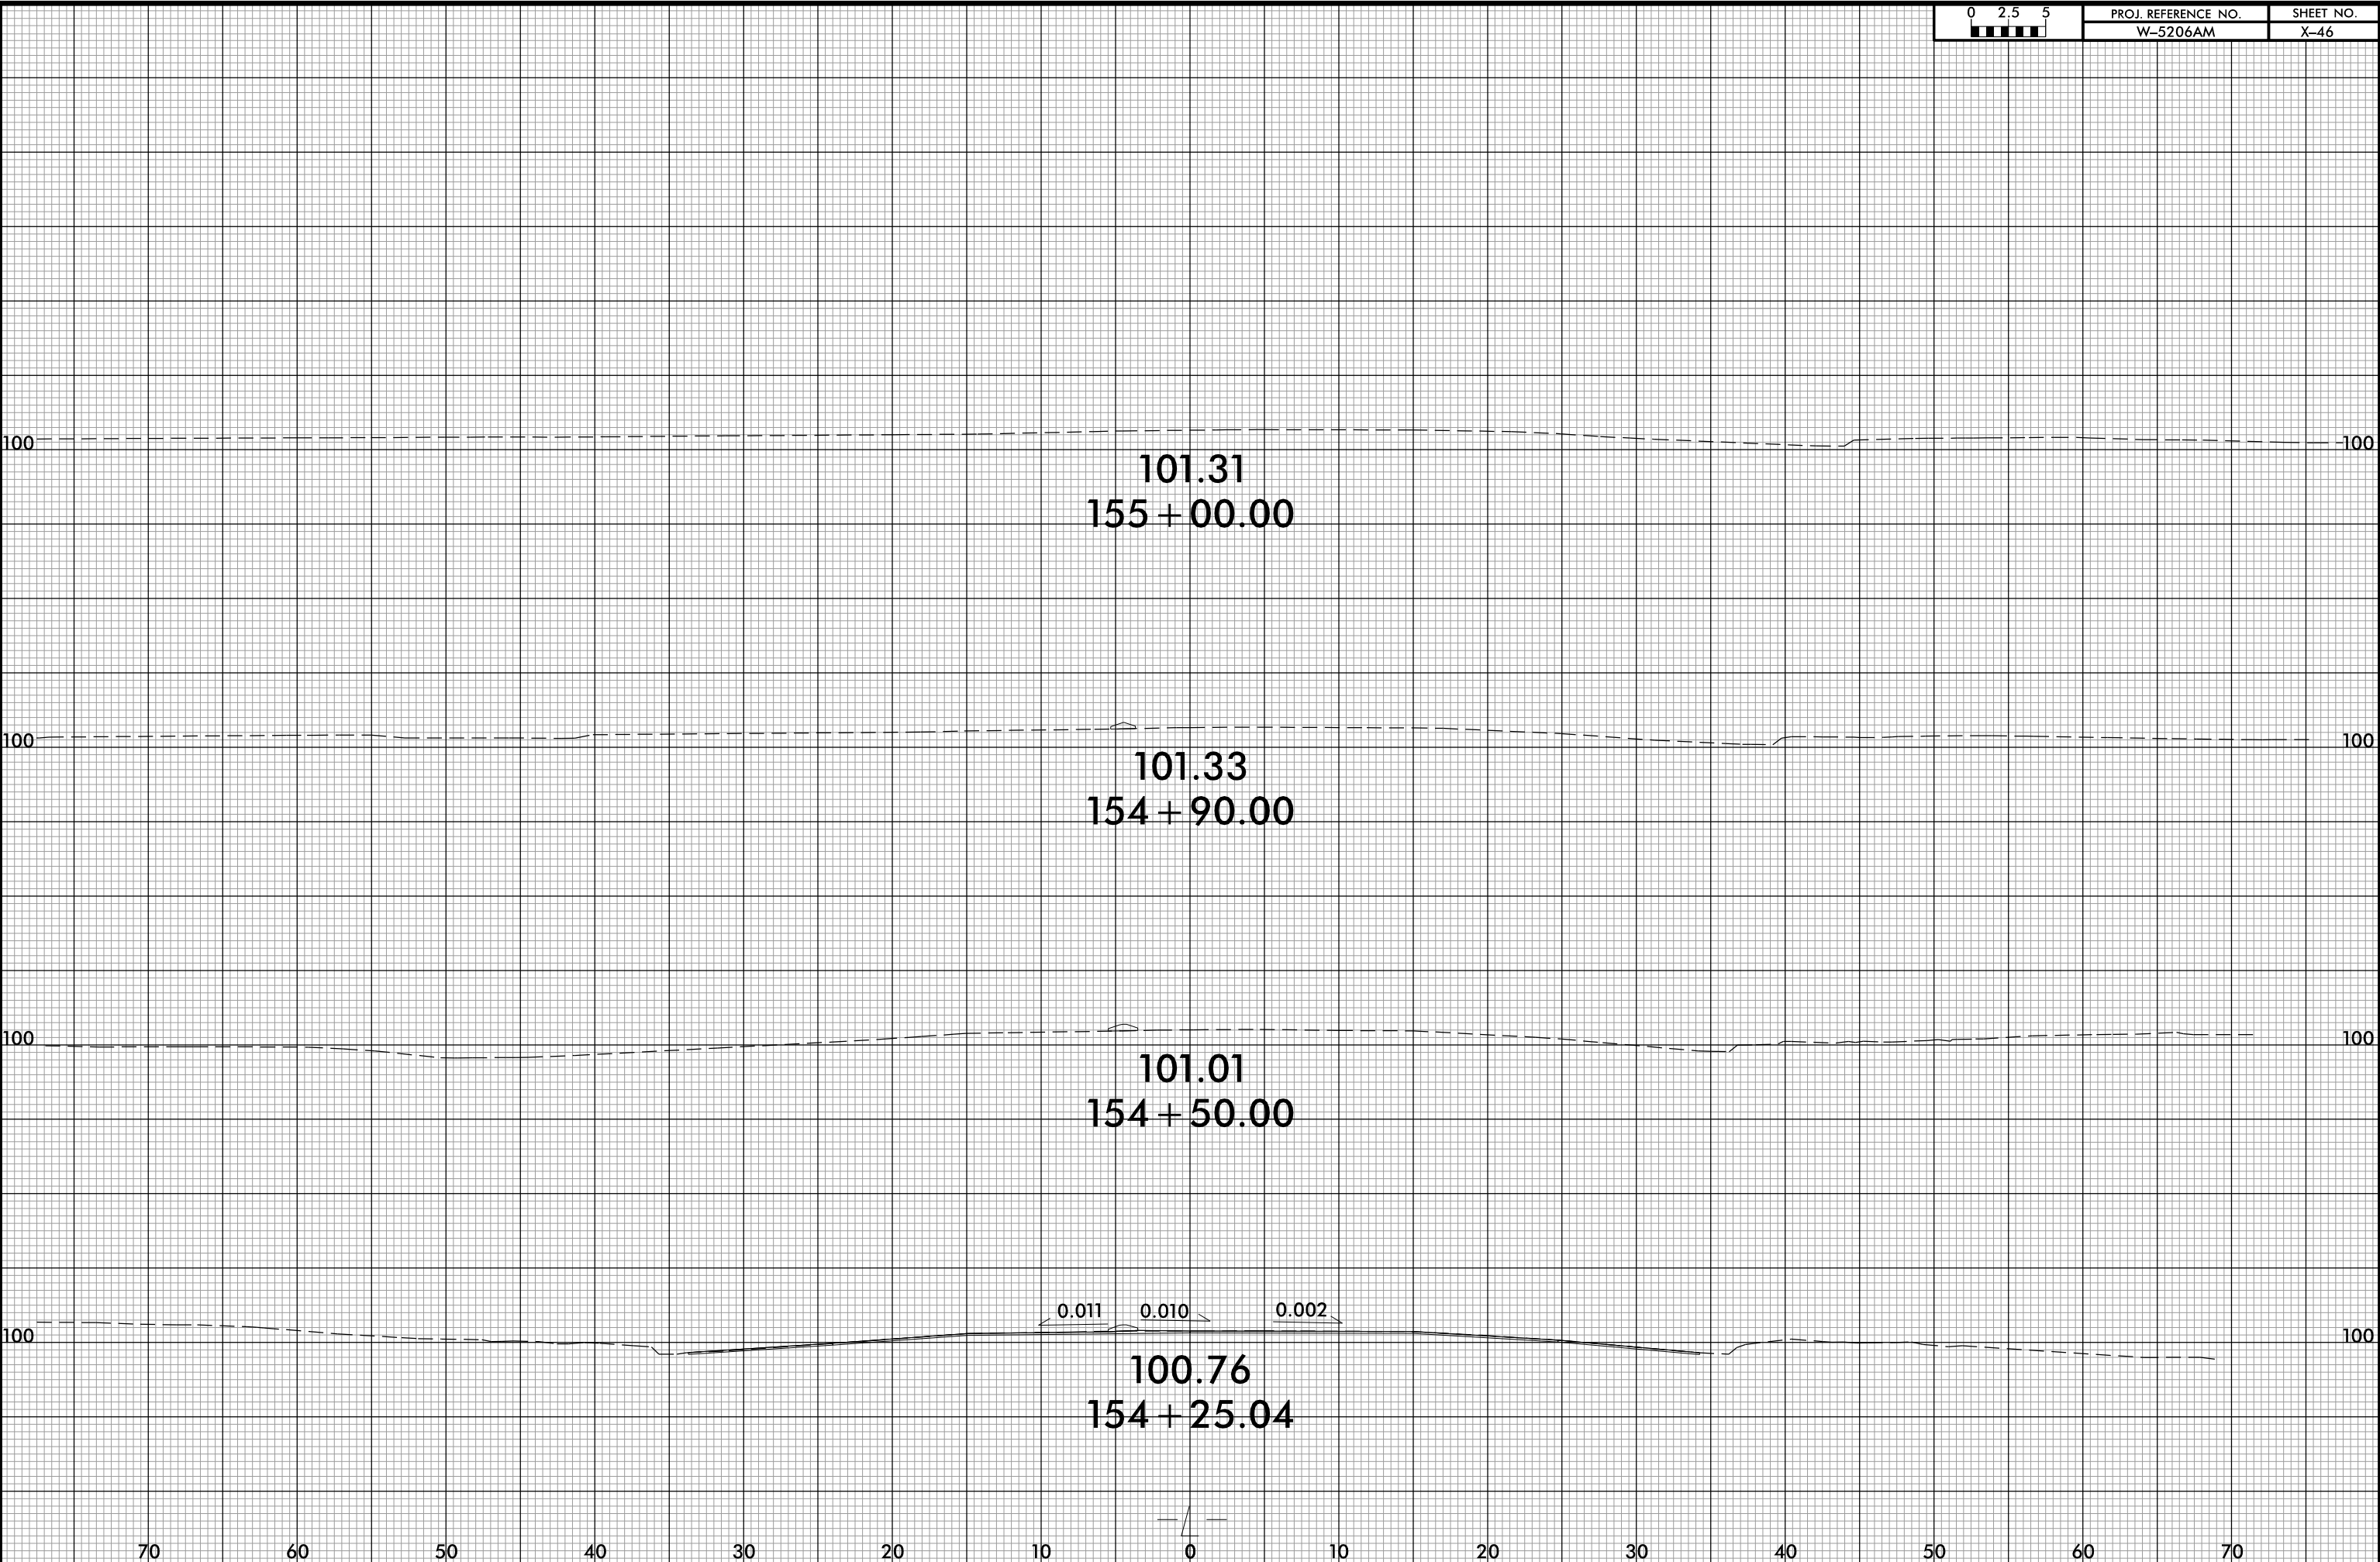

invalid expression
USER: TLEMANCJ
I:\S\W5206AM\RDy_xpl_rowan.dgn

70 60 50 40 30 20 10 0 10 20 30 40 50 60 70