


PROJECT REFERENCE NO.		SHEET NO.	
W-5519		9	
RW SHEET NO.			
ROADWAY DESIGN ENGINEER		HYDRAULICS ENGINEER	
9/9/2015		9/10/2015	
1616 EAST MILLBROOK ROAD, SUITE 160 RALEIGH, NORTH CAROLINA 27609 (919) 781-4626 VOICE (919) 781-4869 FAX			


-L-
 PI Sta 177+81.45
 $\Delta = 4^{\circ}07'55.3"$ (RT)
 $D = 1^{\circ}54'35.5"$
 $L = 216.35'$
 $T = 108.22'$
 $R = 3,000.00'$

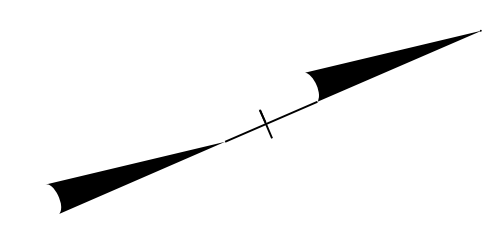

MATCHLINE -L- STA 168 + 50 SEE SHEET 8

MATCHLINE -L- STA 182 + 50 SEE SHEET 10

****NO WORK THIS SHEET****

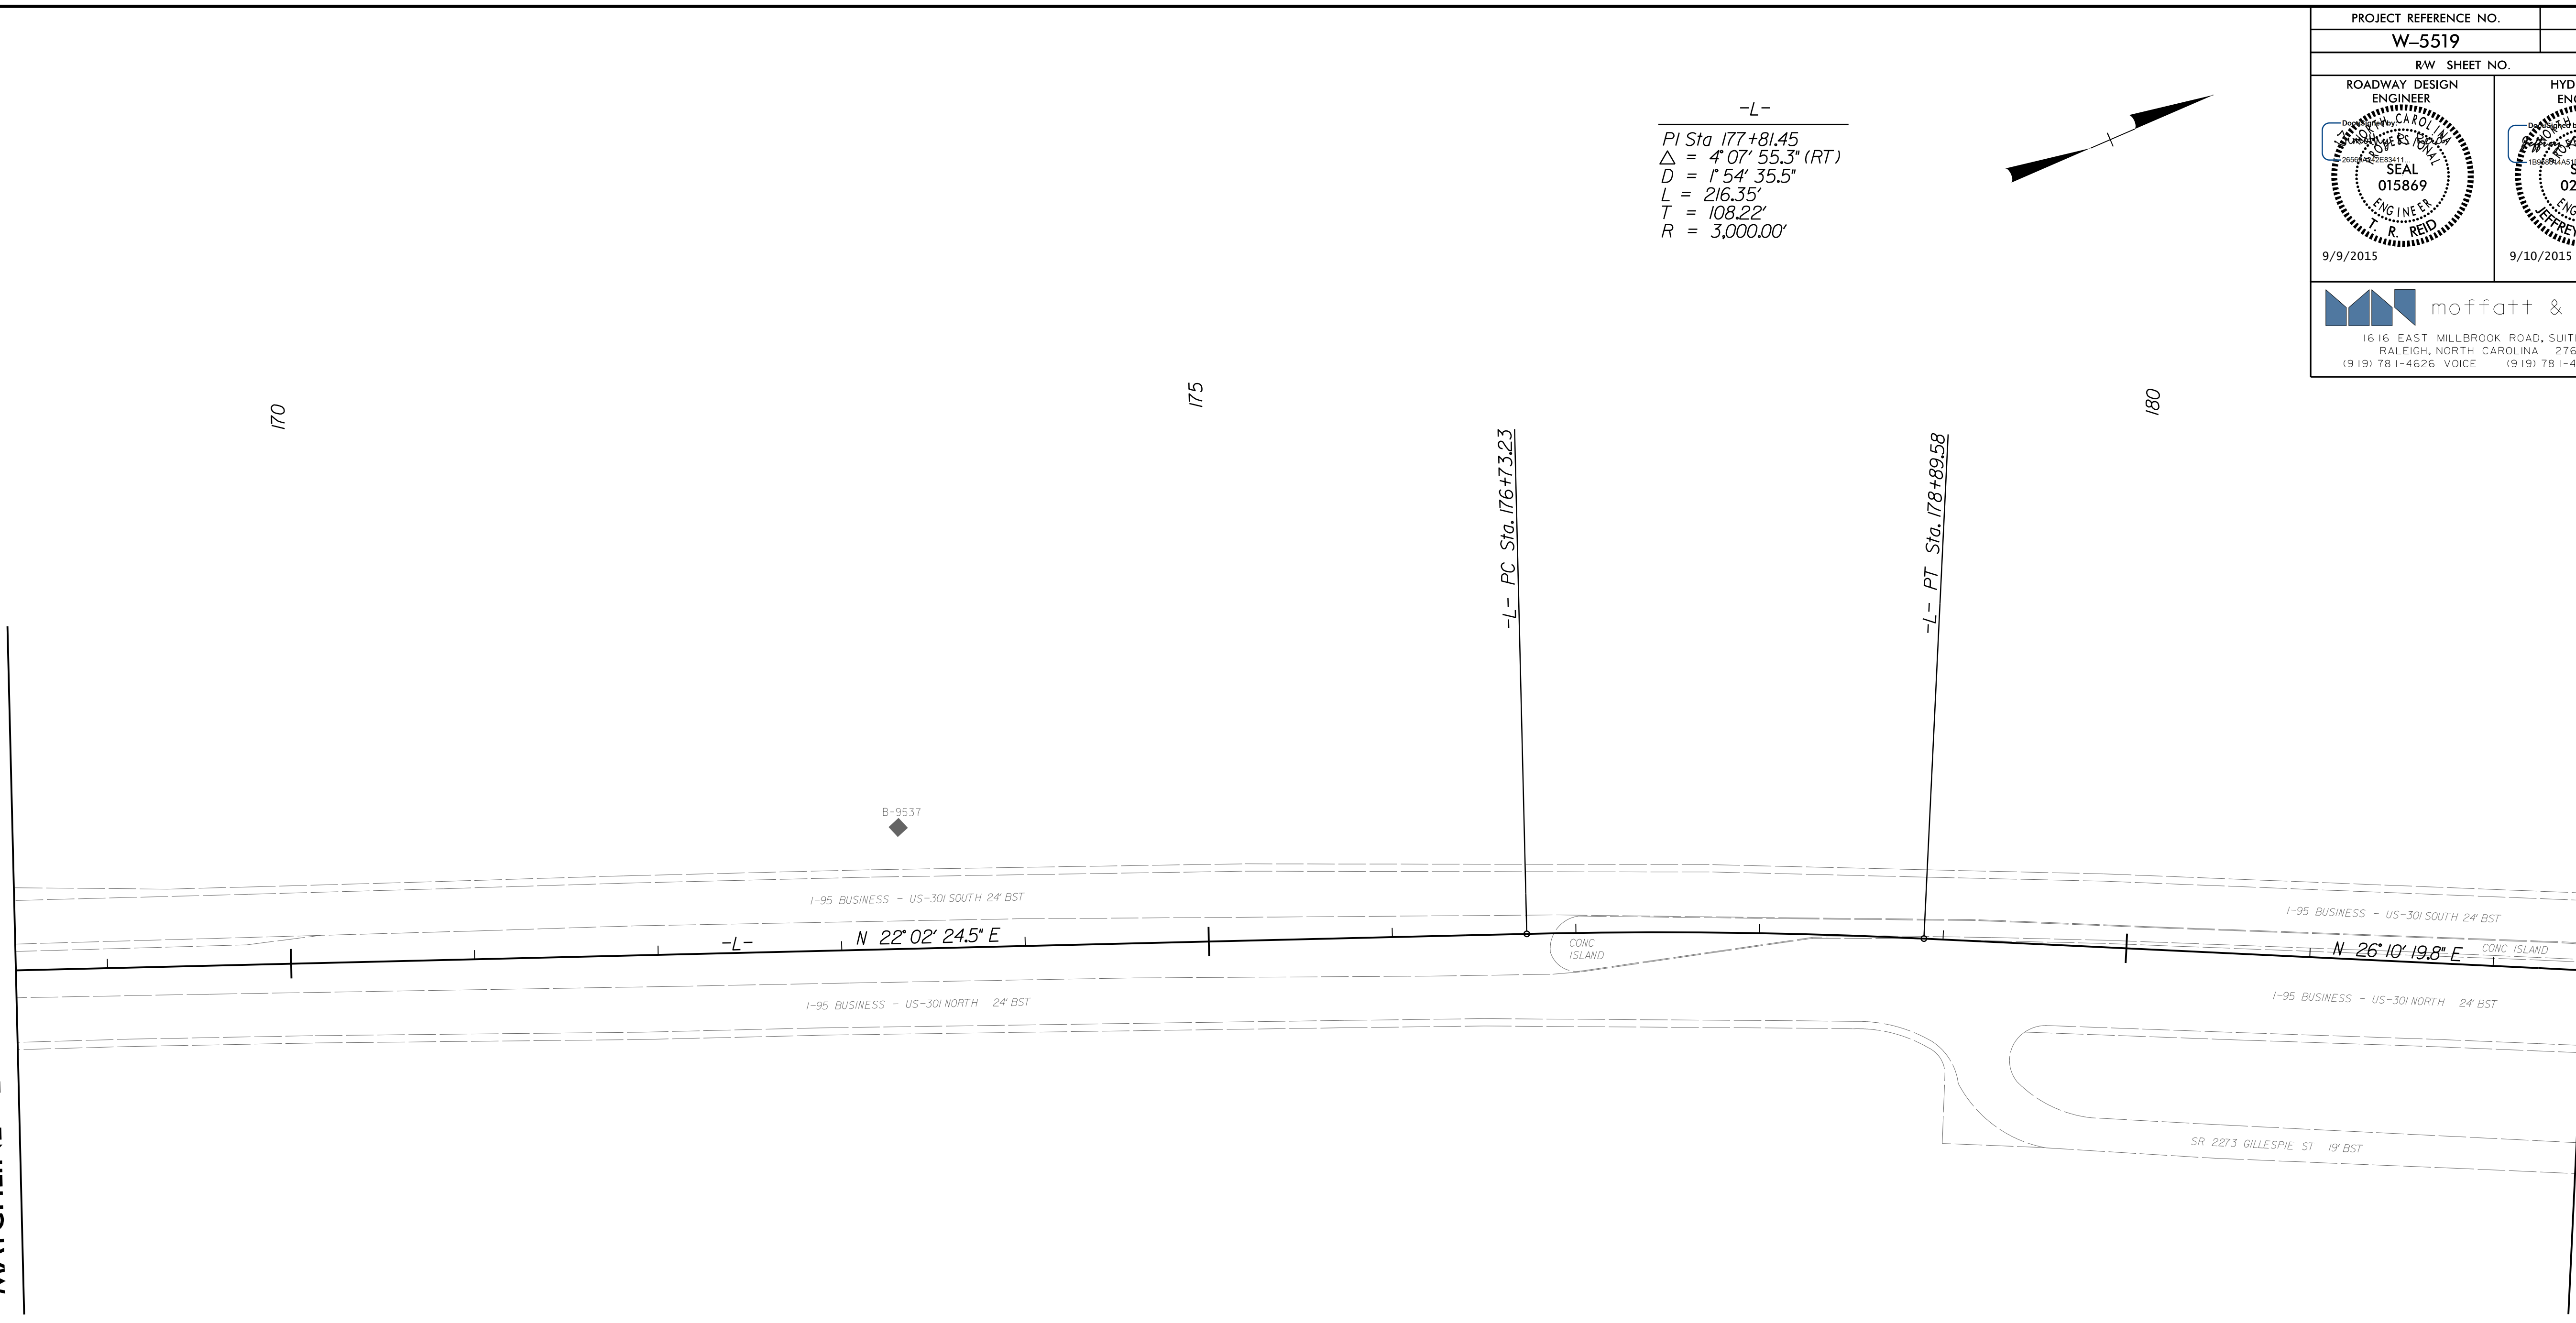

8/17/99
 9/3/2015
 P:\8467\Cadd\W5519\Roadway\Proj\W-5519_rdy_psh_s9.dgn
 000011