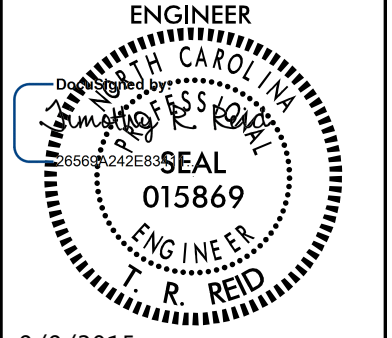
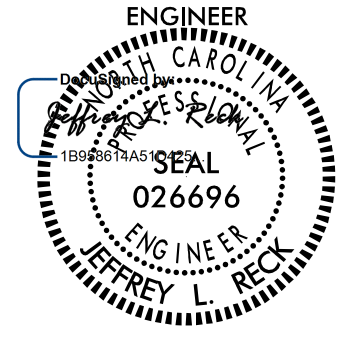

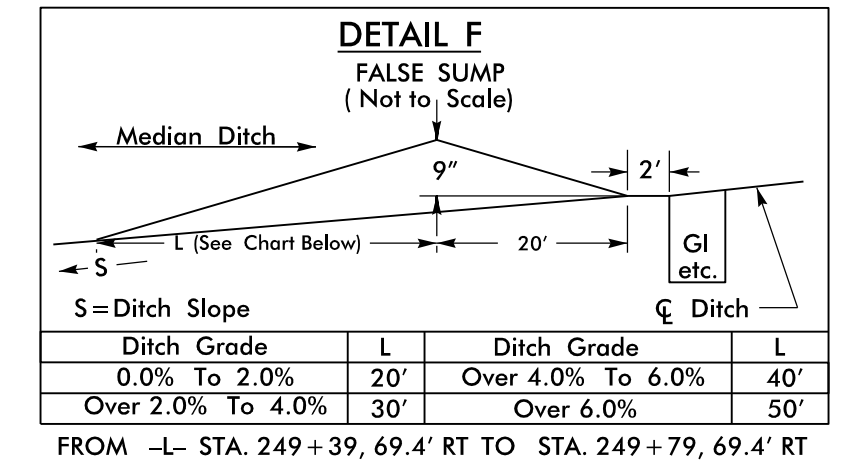
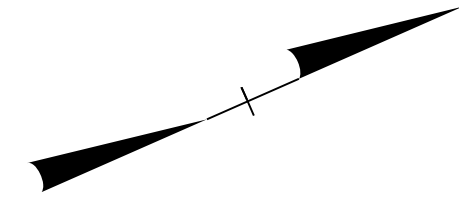
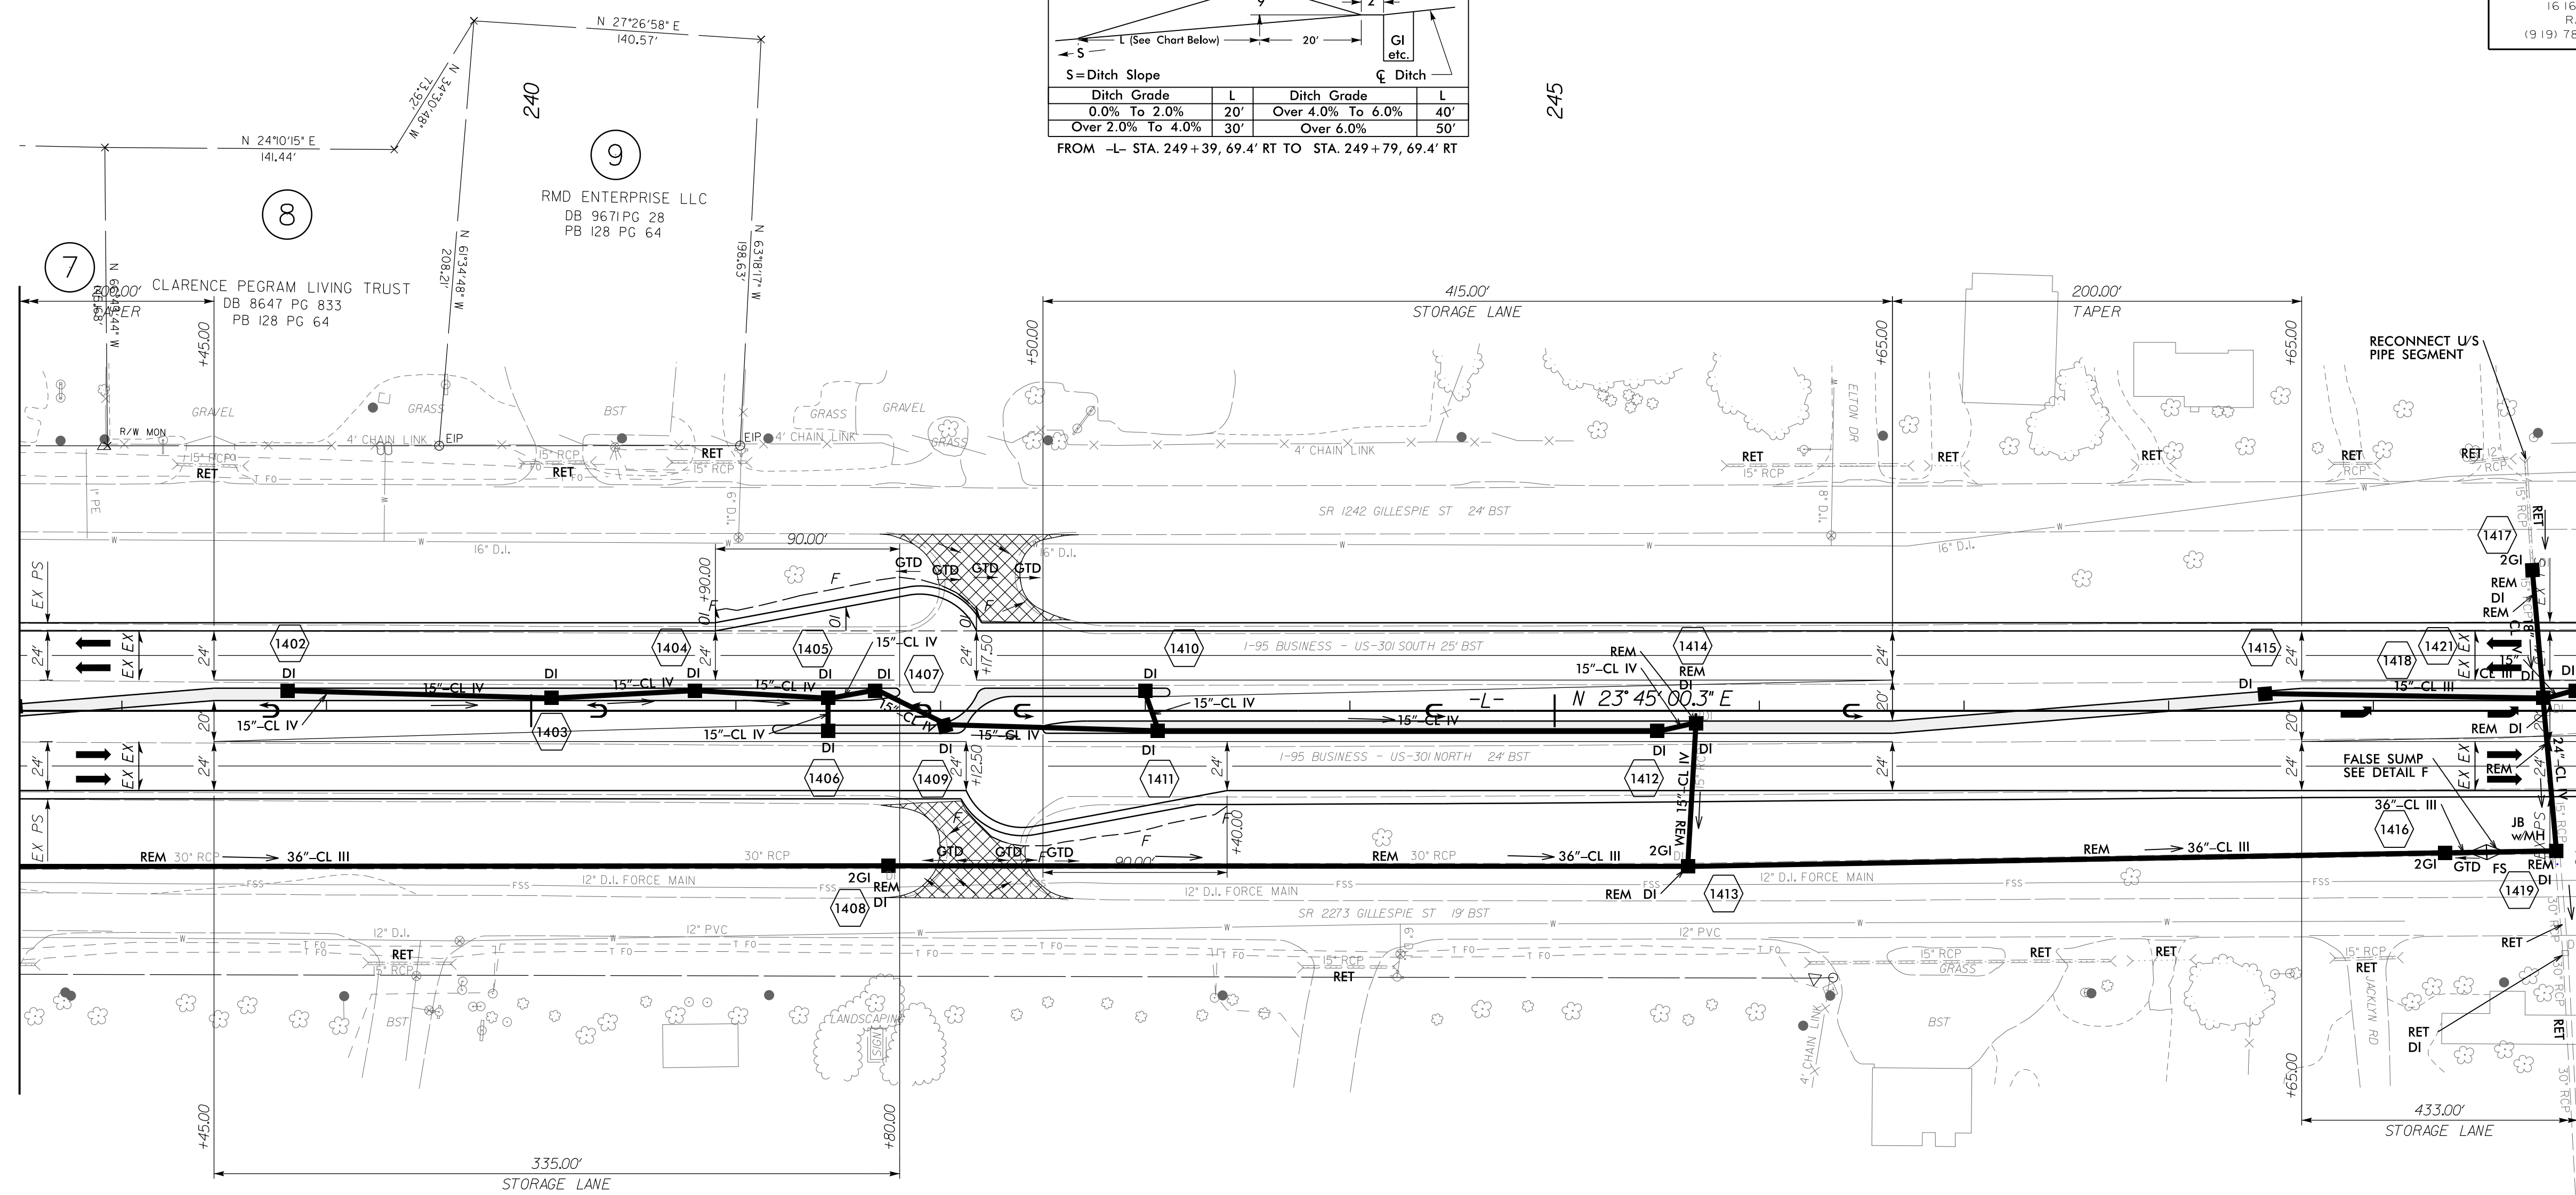


PROJECT REFERENCE NO. W-5519	SHEET NO. 14
RW SHEET NO.	
ROADWAY DESIGN ENGINEER 	HYDRAULICS ENGINEER 
9/9/2015	9/10/2015
 1616 EAST MILLBROOK ROAD, SUITE 160 RALEIGH, NORTH CAROLINA 27609 (919) 781-4626 VOICE (919) 781-4869 FAX	



MATCHLINE -L- STA 237+50 SEE SHEET 13

MATCHLINE -L- STA 250+00 SEE SHEET 15



FOR -L- PROFILE SEE SHEET 33 (FOR DITCH GRADES ONLY)
FOR DIRECTIONAL CROSSOVER AND MEDIAN U-TURNS
SEE DETAIL #9 ON SHEET 2B-3
FOR PROPOSED CURB ELEVATIONS TABLE SEE SHEET 2D