
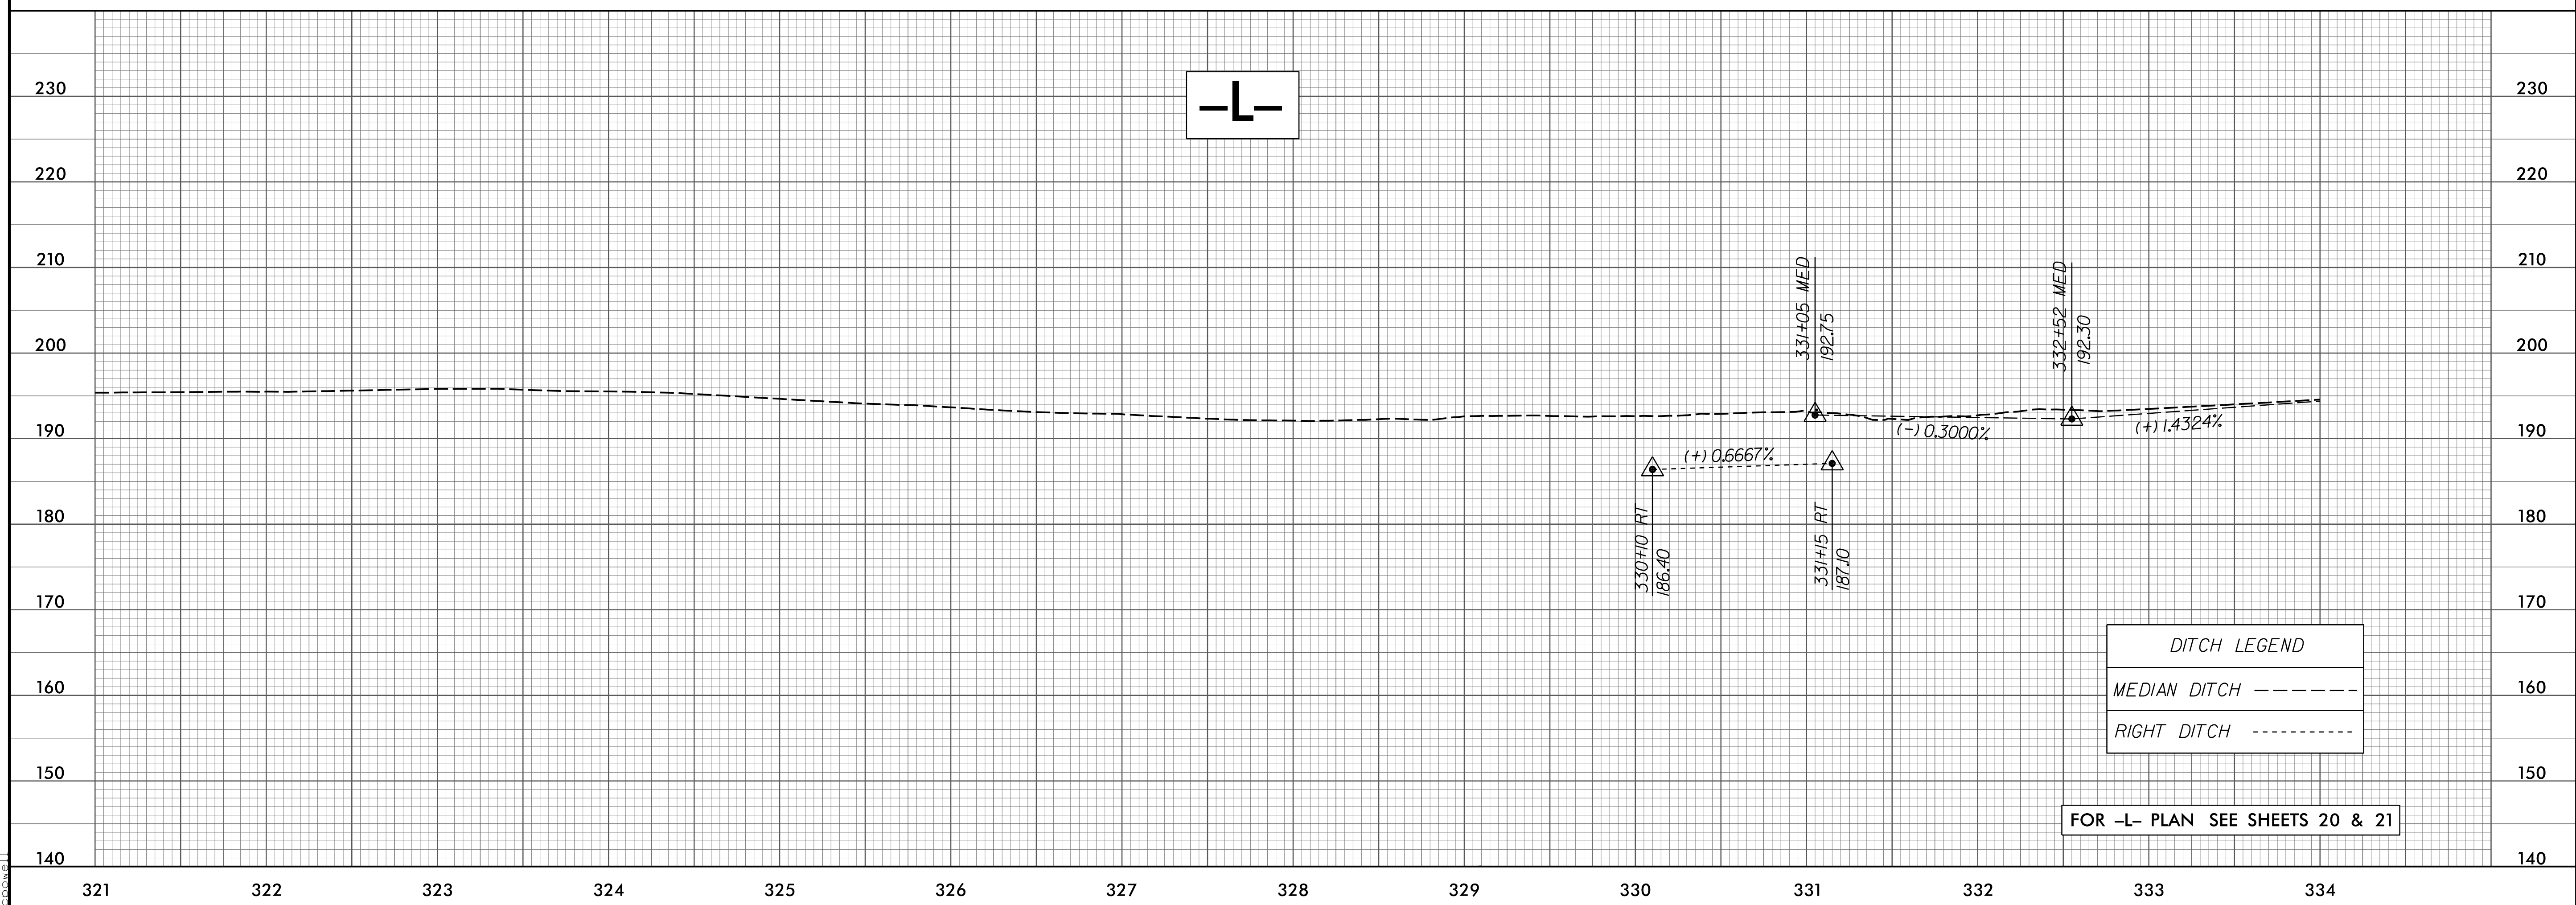


5/28/99

| | |
|---|--|
| PROJECT REFERENCE NO. W-5519 | SHEET NO. 36 |
| ROADWAY DESIGN ENGINEER JAMES R. REID SEAL 015869 9/9/2015 | HYDRAULICS ENGINEER JAMES L. RECK SEAL 026696 9/10/2015 |

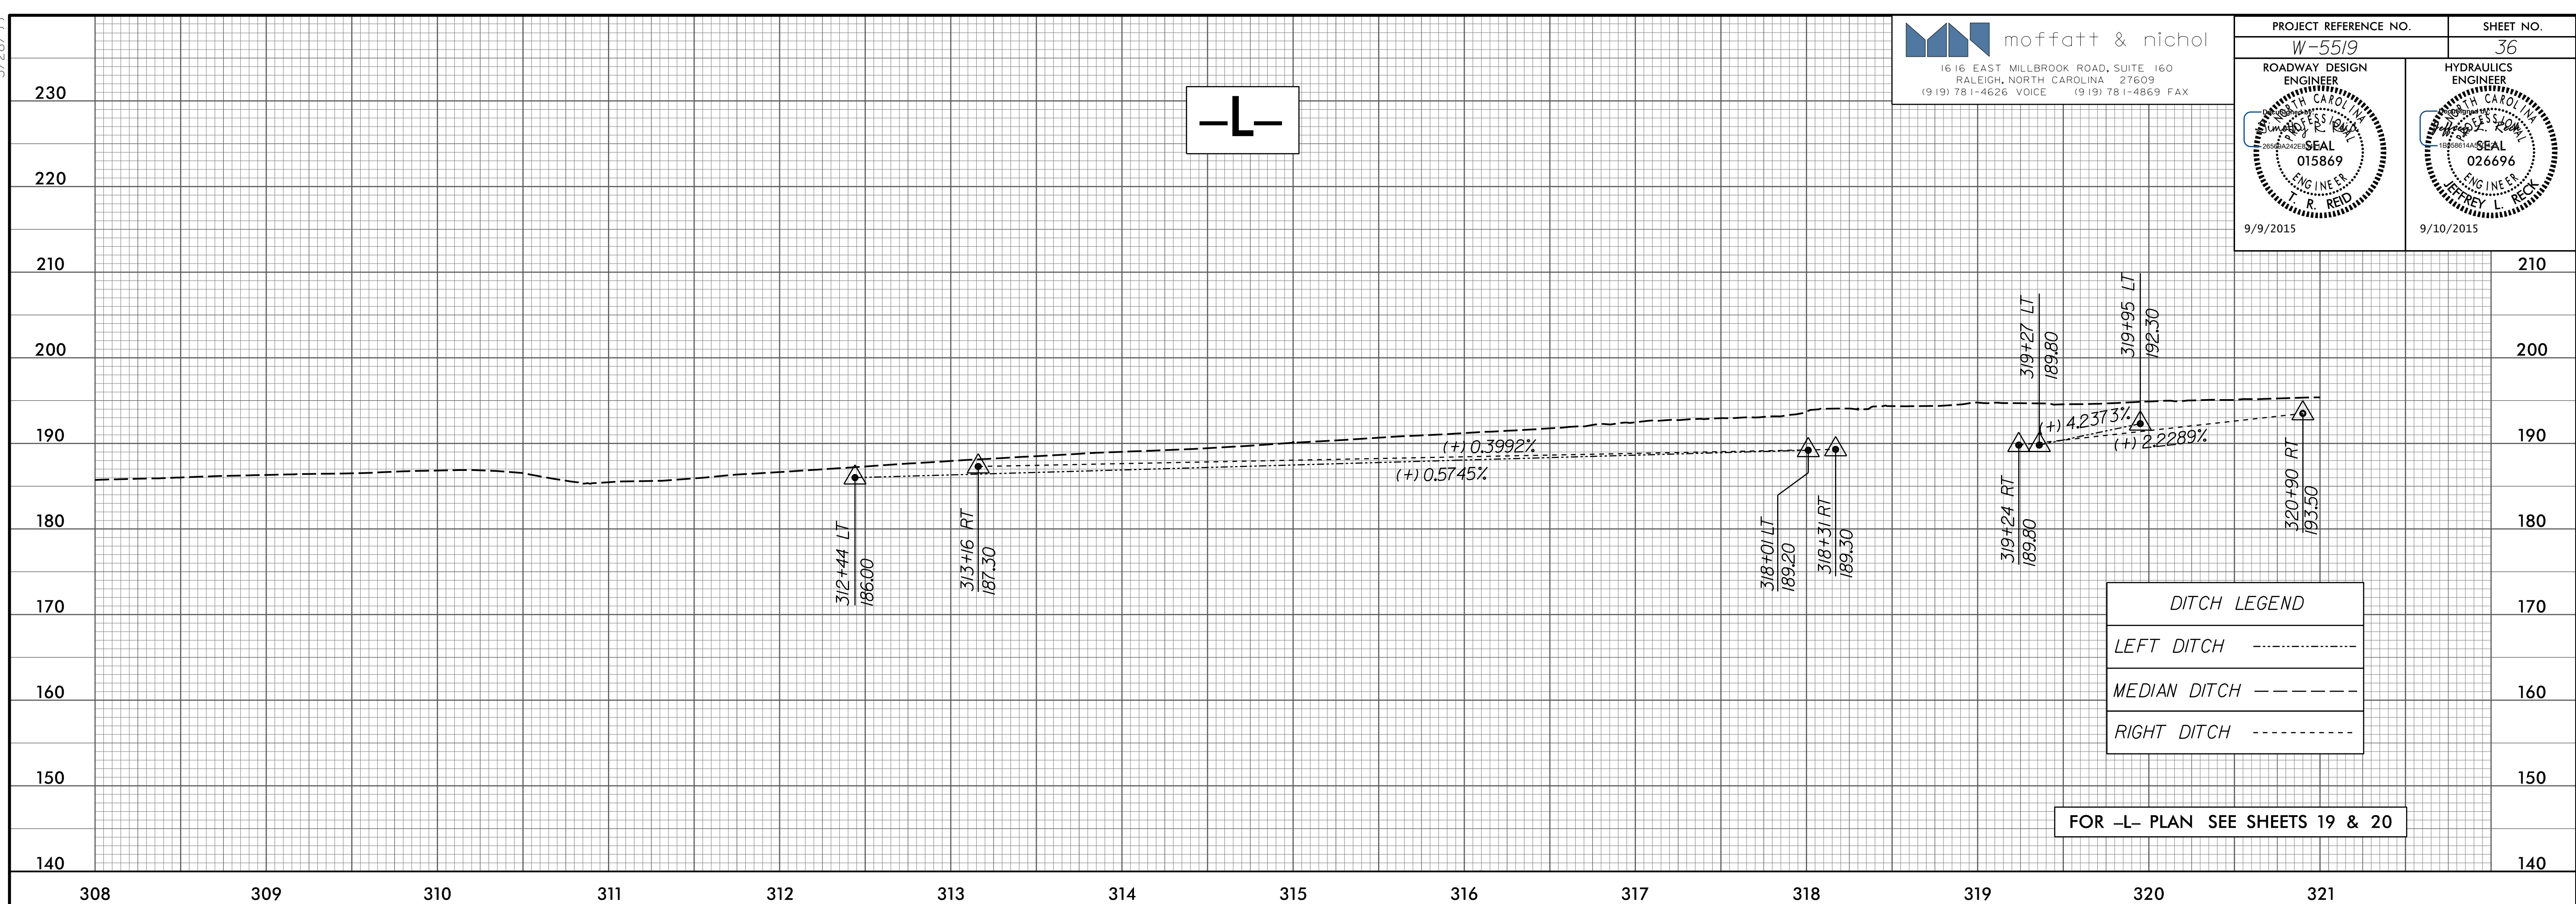

P:\314205\Cadd\W5519\Roadway\Proj\W-5519_rdy_psh_s36.dgn