
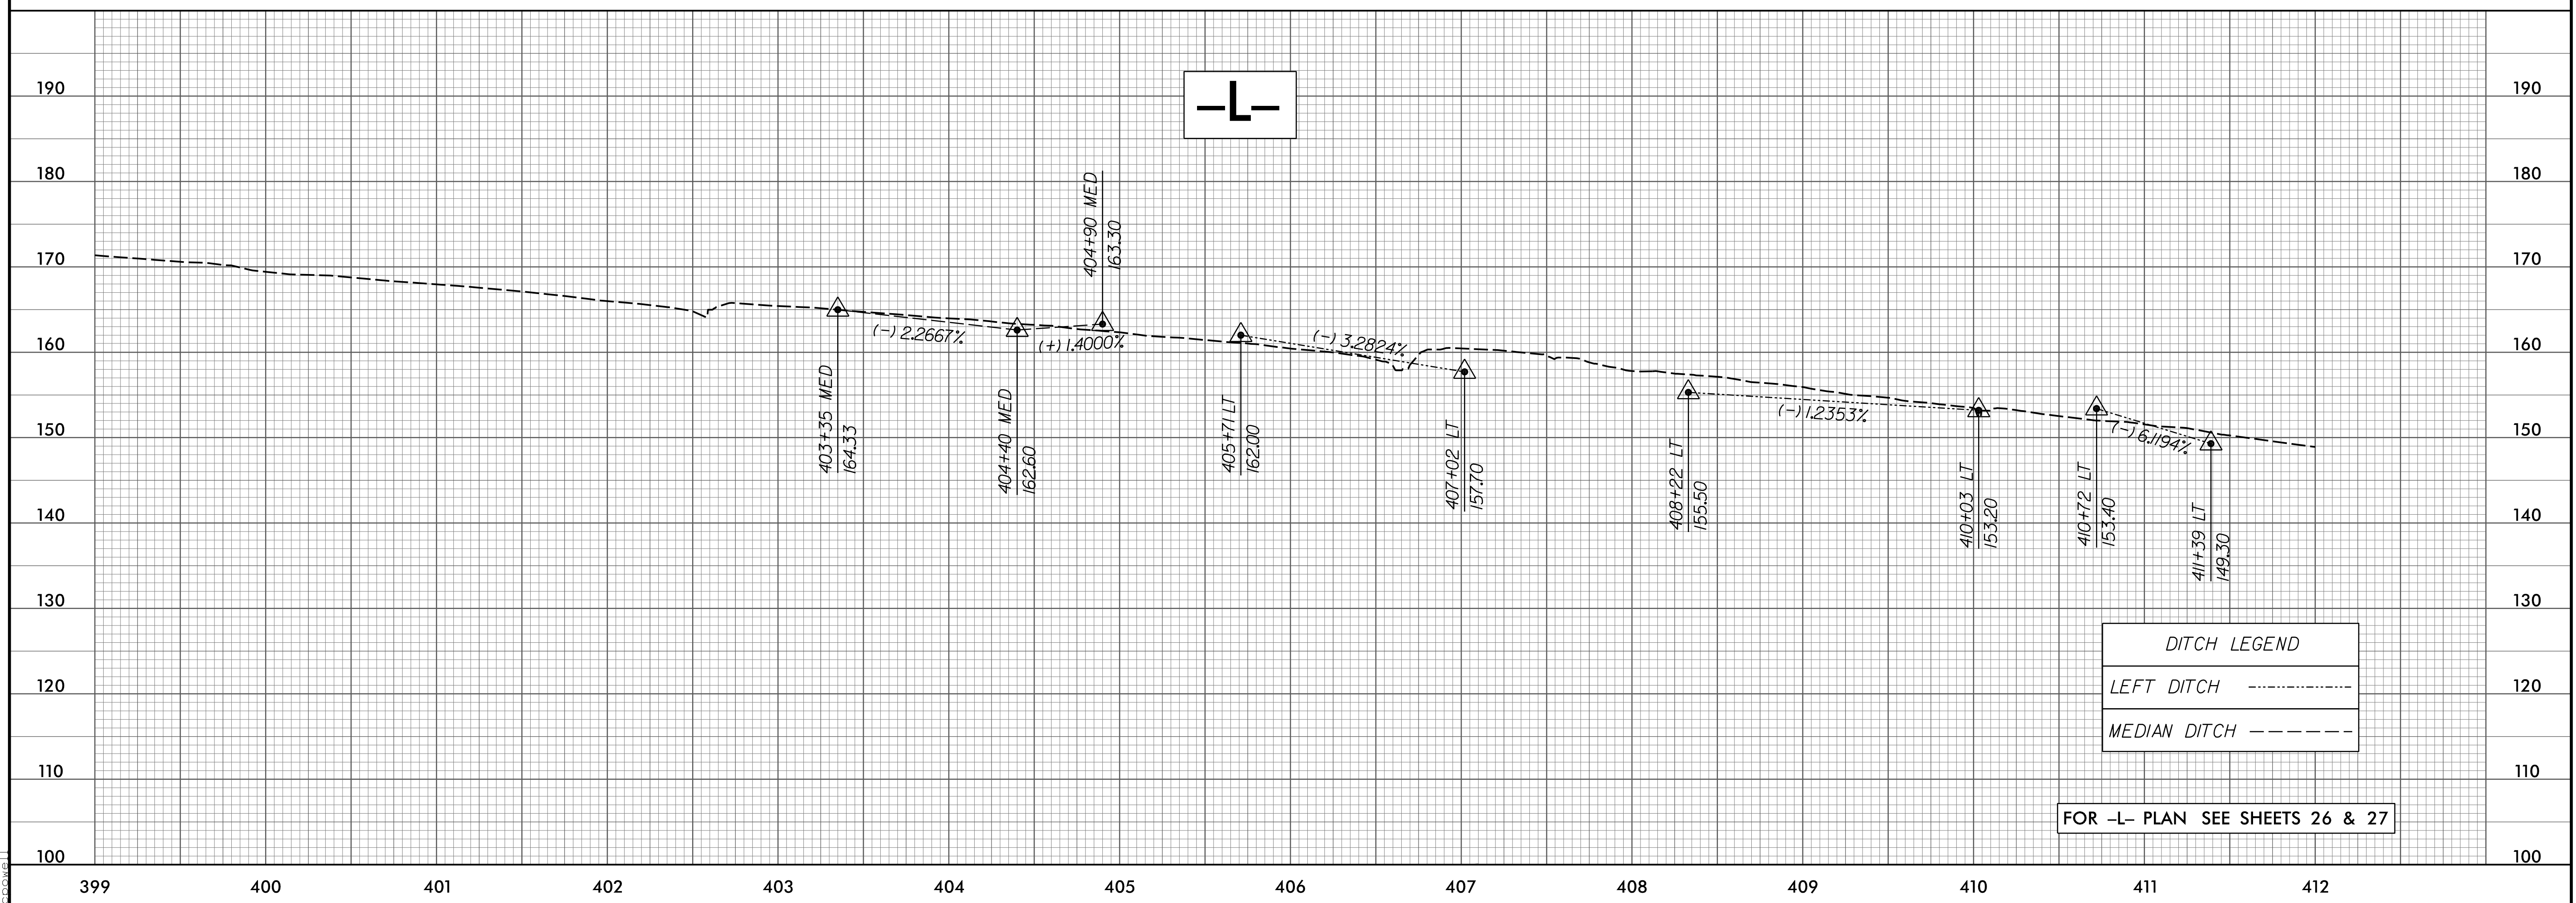


5/28/99

PROJECT REFERENCE NO. <b>W-5519</b>	SHEET NO. <b>39</b>
ROADWAY DESIGN ENGINEER T. R. REID SEAL 015869 9/9/2015	HYDRAULICS ENGINEER JEREMY L. RECK SEAL 026696 9/10/2015

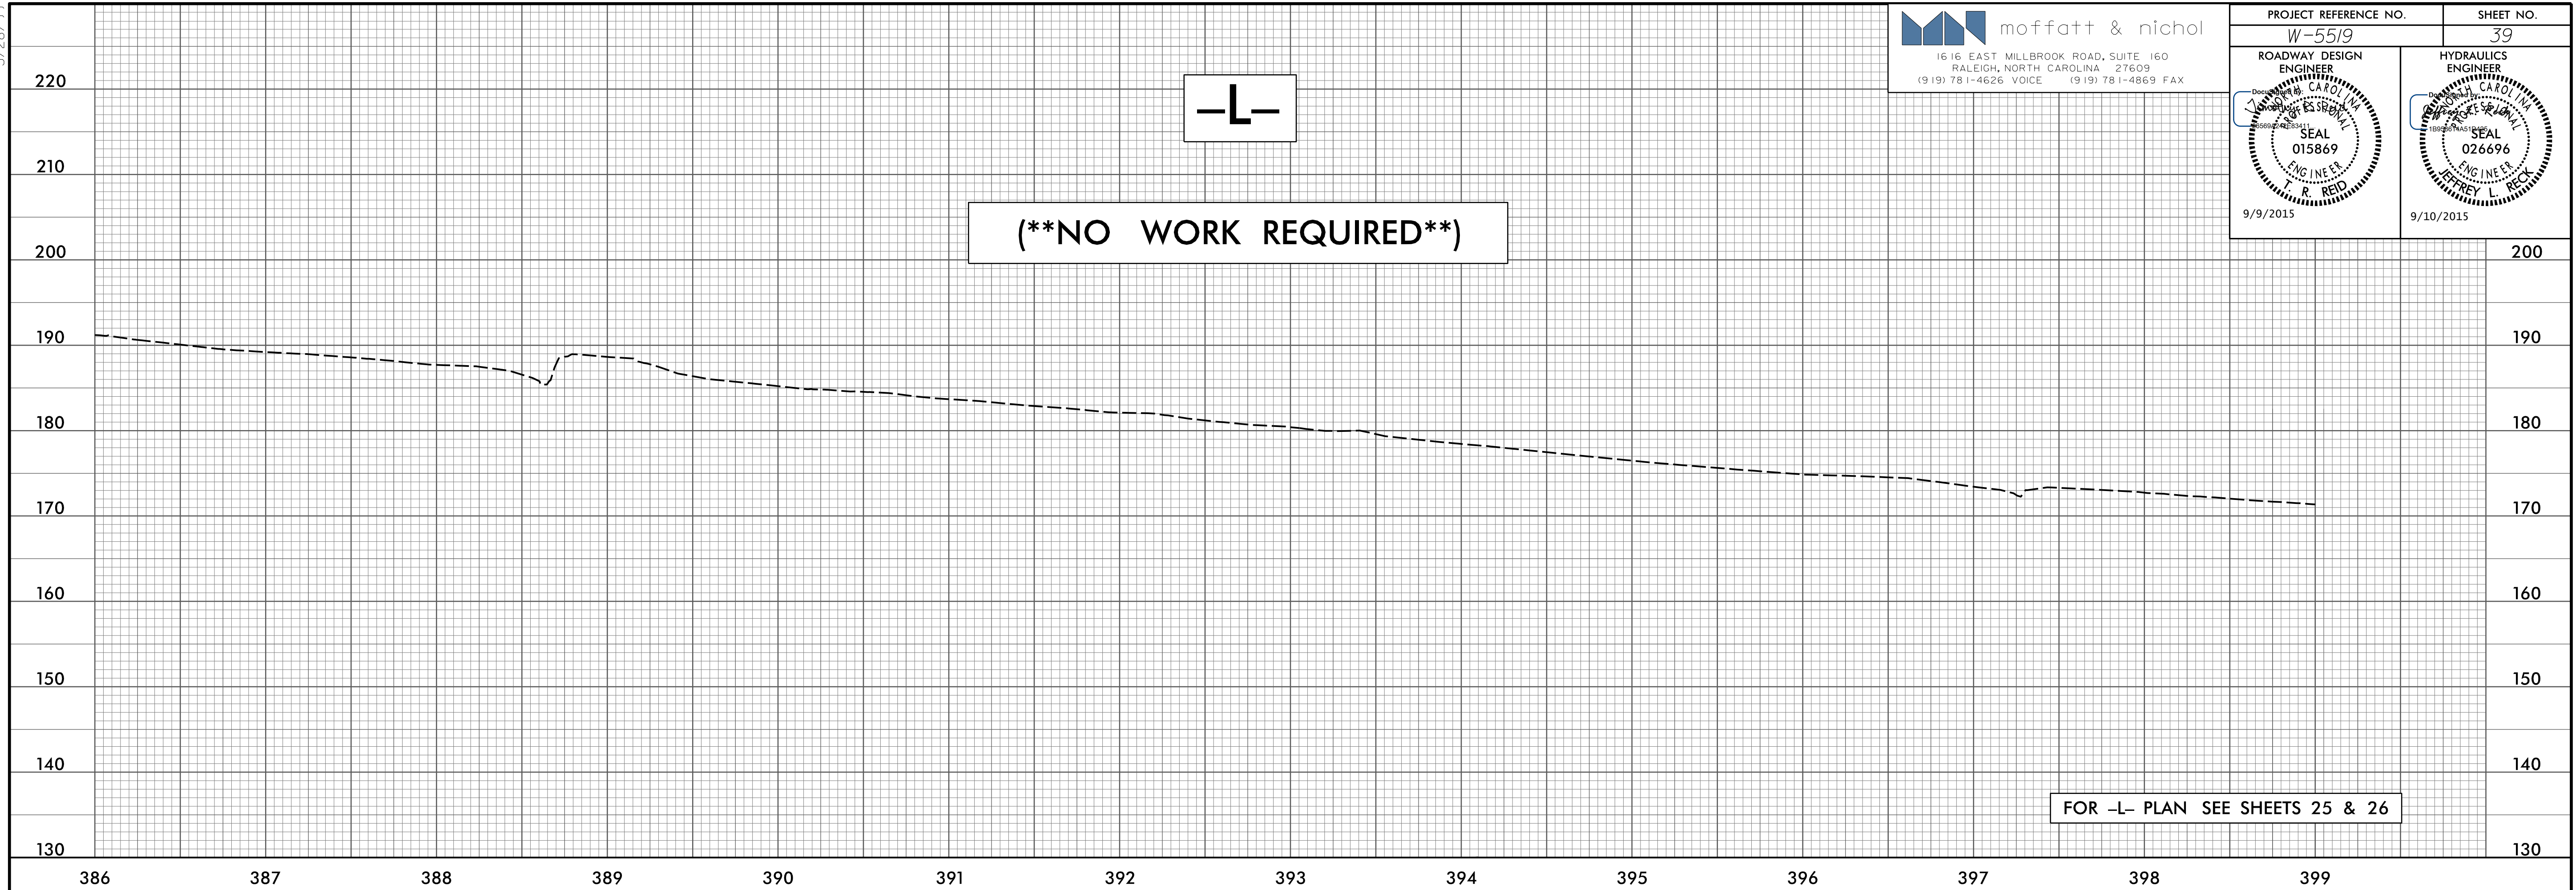

P:\31205\Cadd\W5519\Roadway\Proj\W-5519\_rdy\_psh\_s39.dgn