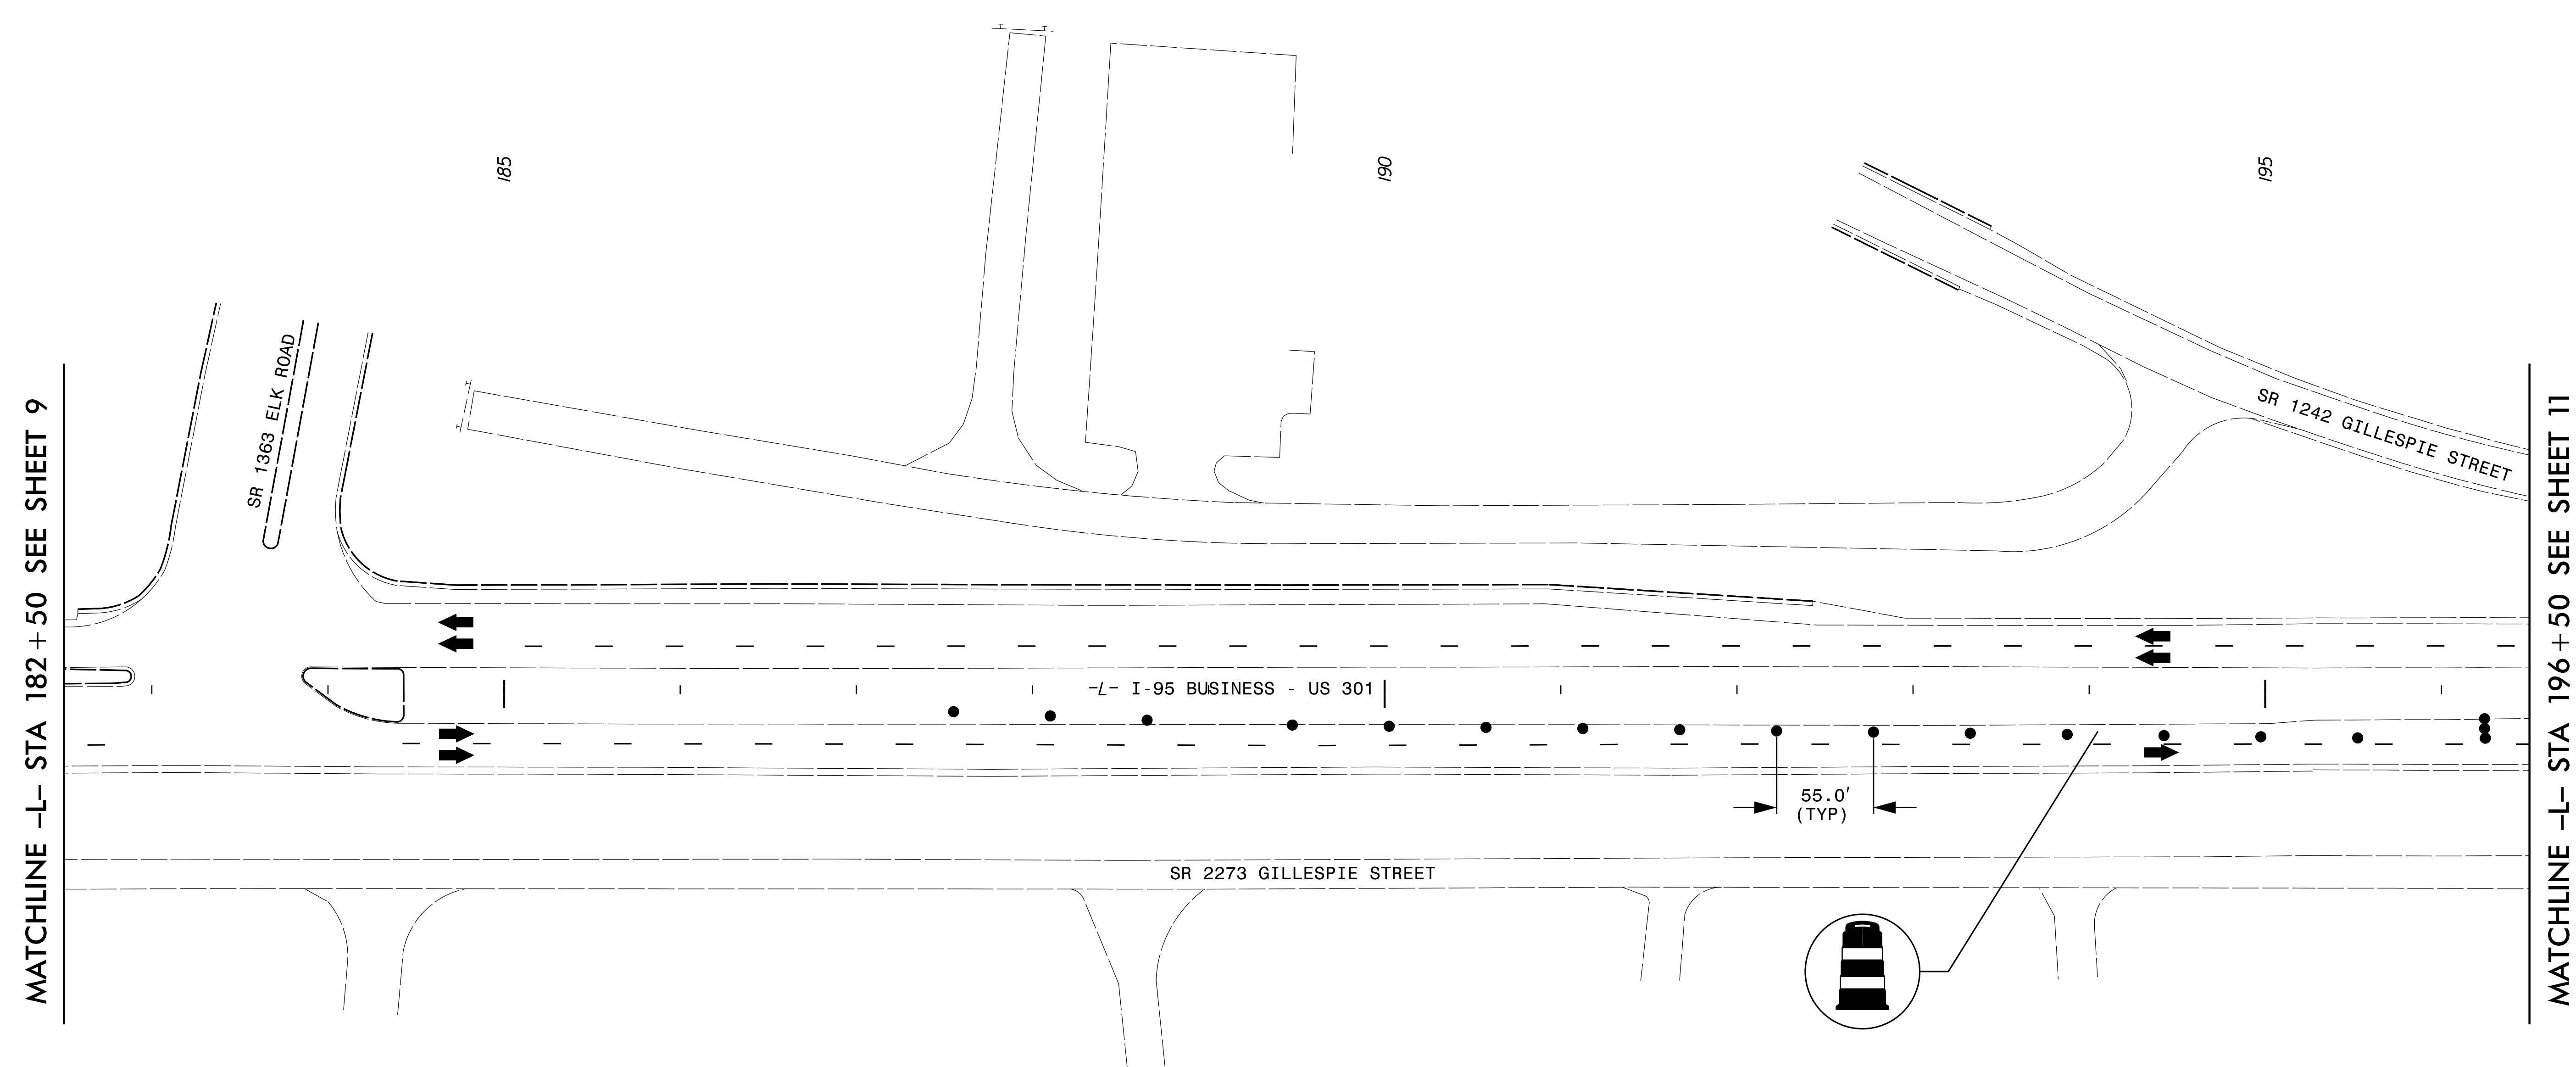
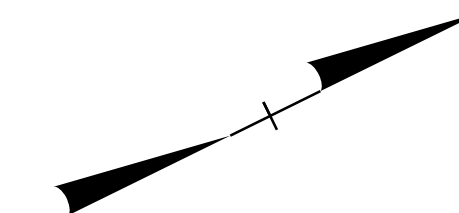
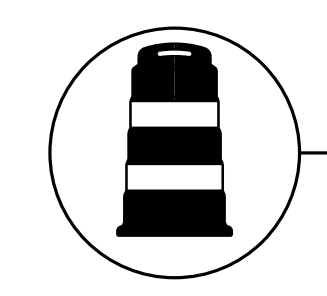


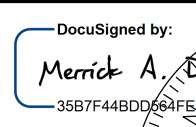
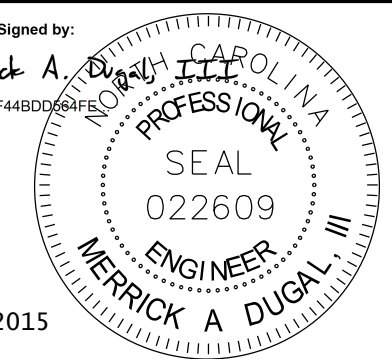

SECTION 3 200+25 +/- TO 229+50 +/-

PROJ. REFERENCE NO. W-5519	SHEET NO. TMP - 10
 RAMEY KEMP ASSOCIATES, INC. Transportation Engineers 5808 Farington Place, Suite 100 Raleigh, North Carolina 27609 919-872-5115 Tel. 919-878-5416 Fax. www.rameykemp.com NC License No. C-9910	



****NO WORK THIS SHEET****



APPROVED: _____ DATE: _____	PHASE II									
DocuSigned by:  3587F448D0C66E8E SEAL  10/28/2015	SCALE: 1"=50' DATE: _____ DEVELOPED BY: DAJ REVIEWED BY: MAD RKA PROJ. #: 14071	Prepared For: _____  REVISIONS <table border="1"> <tr><td> </td><td> </td></tr> <tr><td> </td><td> </td></tr> <tr><td> </td><td> </td></tr> <tr><td> </td><td> </td></tr> </table>								