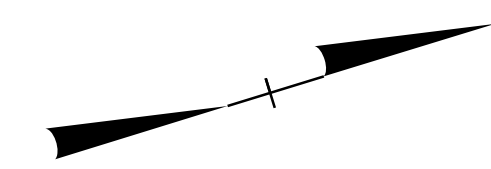


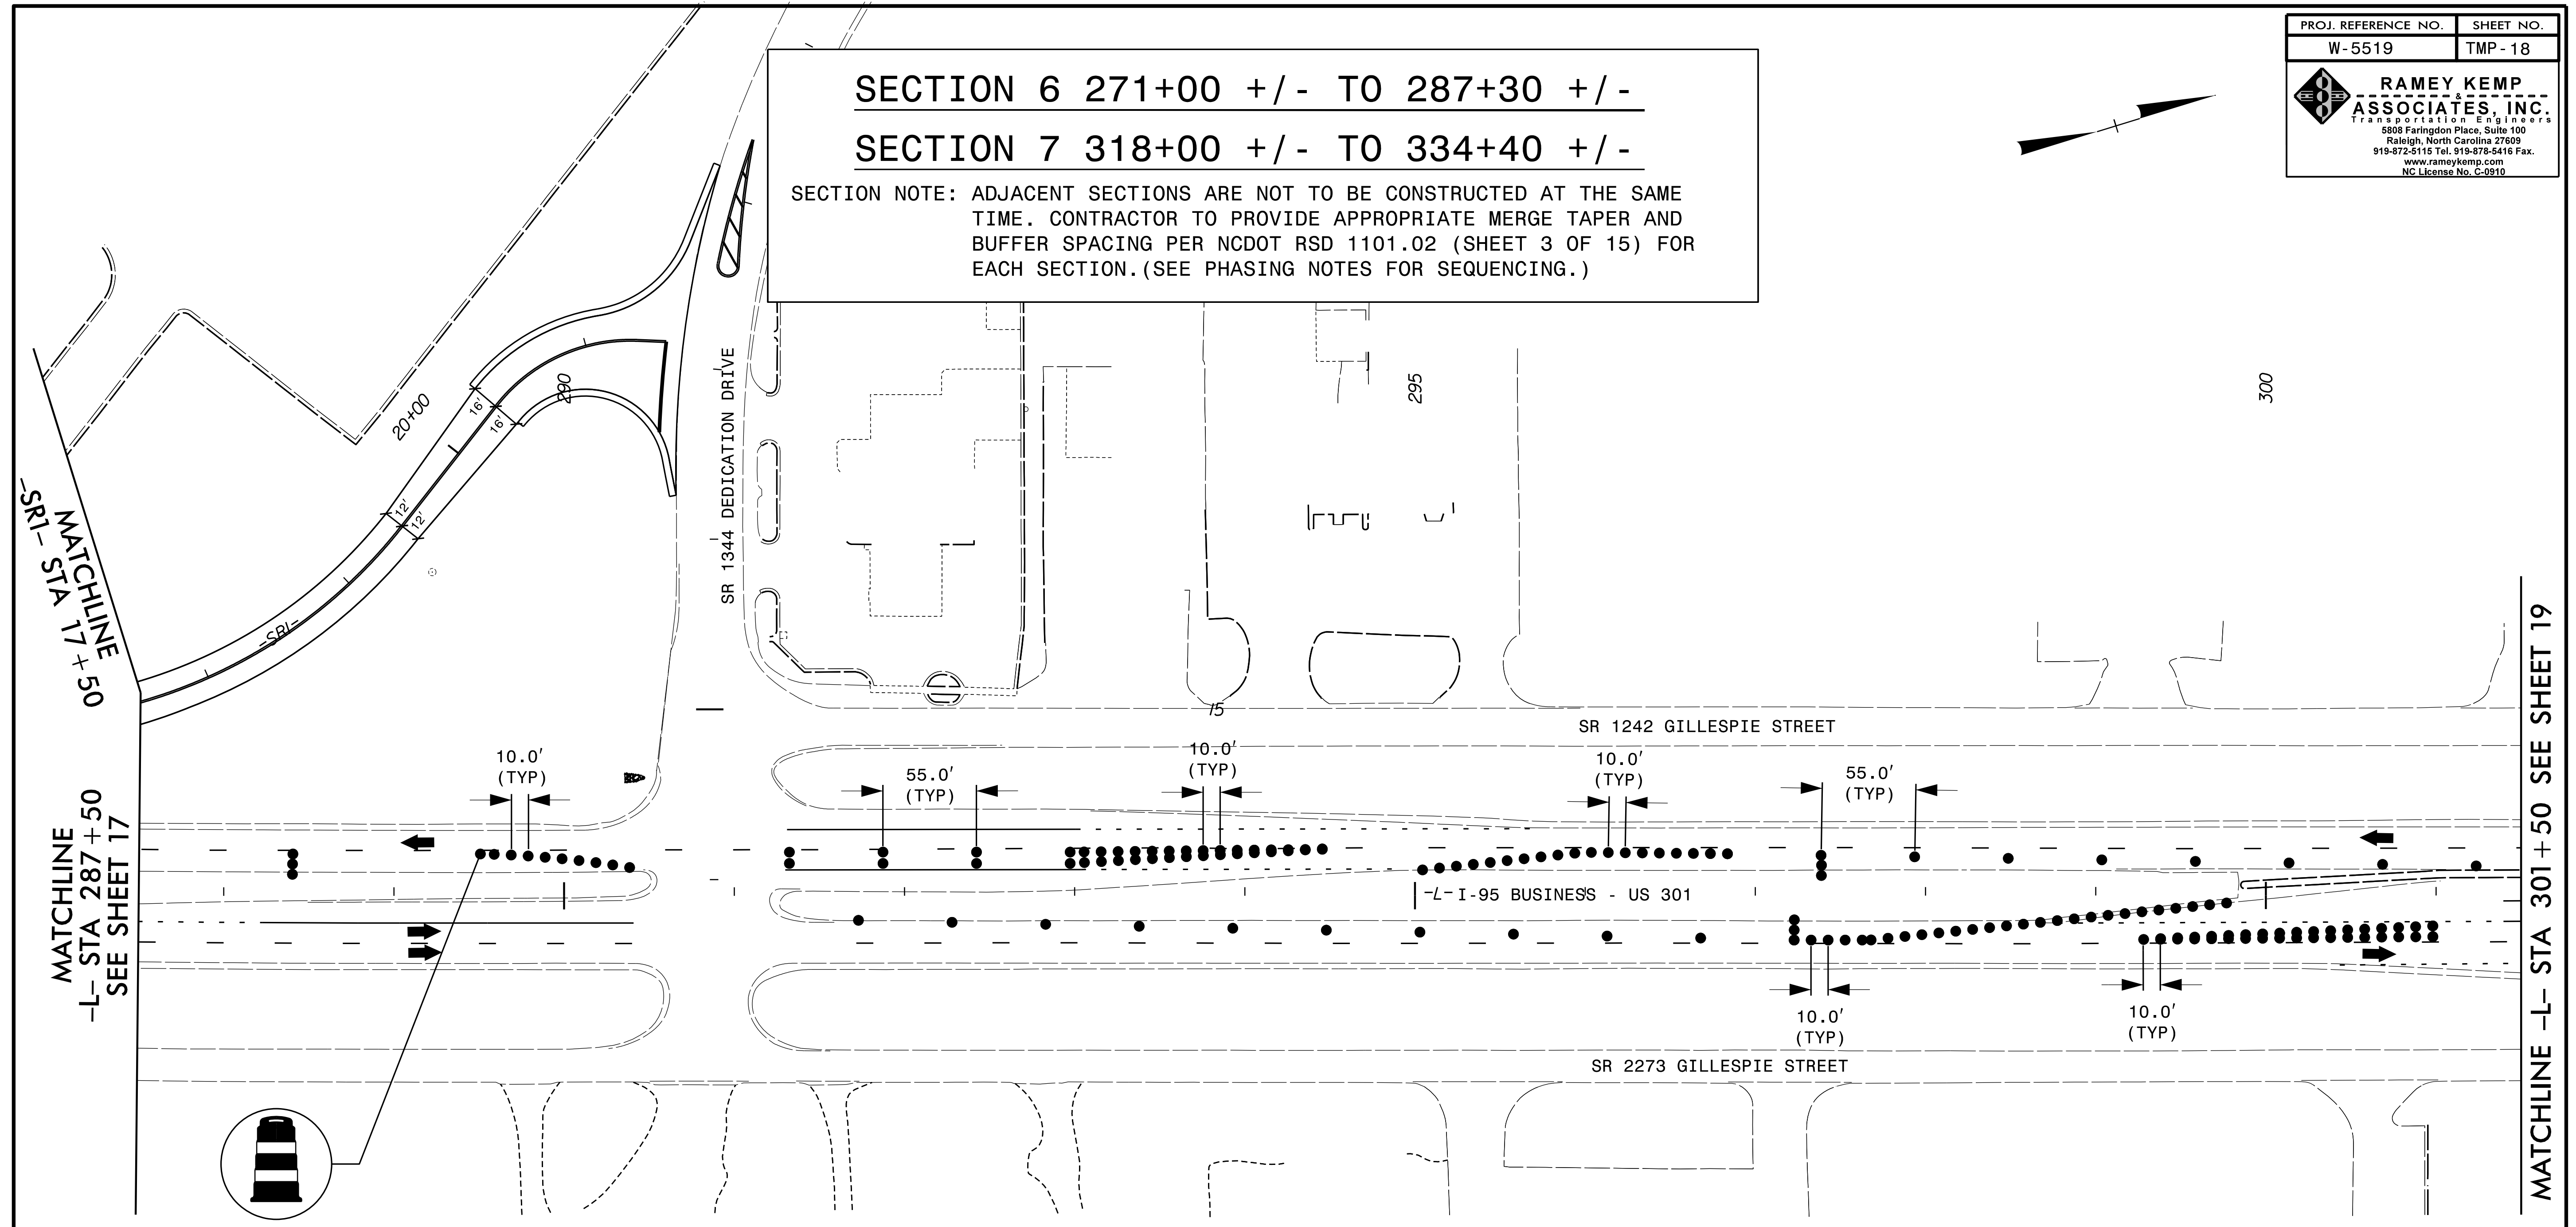
PROJ. REFERENCE NO.	SHEET NO.
W-5519	TMP-18

RAMEY KEMP ASSOCIATES, INC.
 Transportation Engineers
 5808 Farrington Place, Suite 100
 Raleigh, North Carolina 27609
 919-872-5115 Tel. 919-878-5416 Fax.
 www.rameykemp.com
 NC License No. C-9910



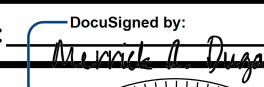


SECTION 6 271+00 +/- TO 287+30 +/-
SECTION 7 318+00 +/- TO 334+40 +/-

SECTION NOTE: ADJACENT SECTIONS ARE NOT TO BE CONSTRUCTED AT THE SAME TIME. CONTRACTOR TO PROVIDE APPROPRIATE MERGE TAPER AND BUFFER SPACING PER NCDOT RSD 1101.02 (SHEET 3 OF 15) FOR EACH SECTION. (SEE PHASING NOTES FOR SEQUENCING.)



MATCHLINE
 -L- STA 287+50
 SEE SHEET 17

MATCHLINE -L- STA 301+50 SEE SHEET 19

APPROVED:  DATE: 9/9/2015	PHASE II		
	SCALE: 1"=50'	Prepared For: 	
	DATE:		REVISIONS
	DEVELOPED BY: DAJ		
	REVIEWED BY: MAD		
RKA PROJ. #: 14071	CADD FILE		