


SECTION 7 318+00 +/- TO 334+40 +/-



PROJ. REFERENCE NO.	SHEET NO.
W-5519	TMP-20

RAMEY KEMP ASSOCIATES, INC.
 Transportation Engineers
 5808 Faringdon Place, Suite 100
 Raleigh, North Carolina 27609
 919-872-5115 Tel. 919-878-5416 Fax.
 www.rameykemp.com
 NC License No. C-9910

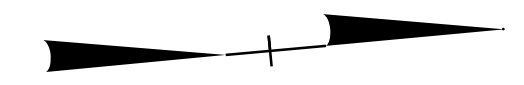

CONSTRUCTION

NOTE: MAINTAIN ACCESS TO NEARBY CROSSOVER WITHIN 1 MILE OF WORK AREA AT ALL TIMES.

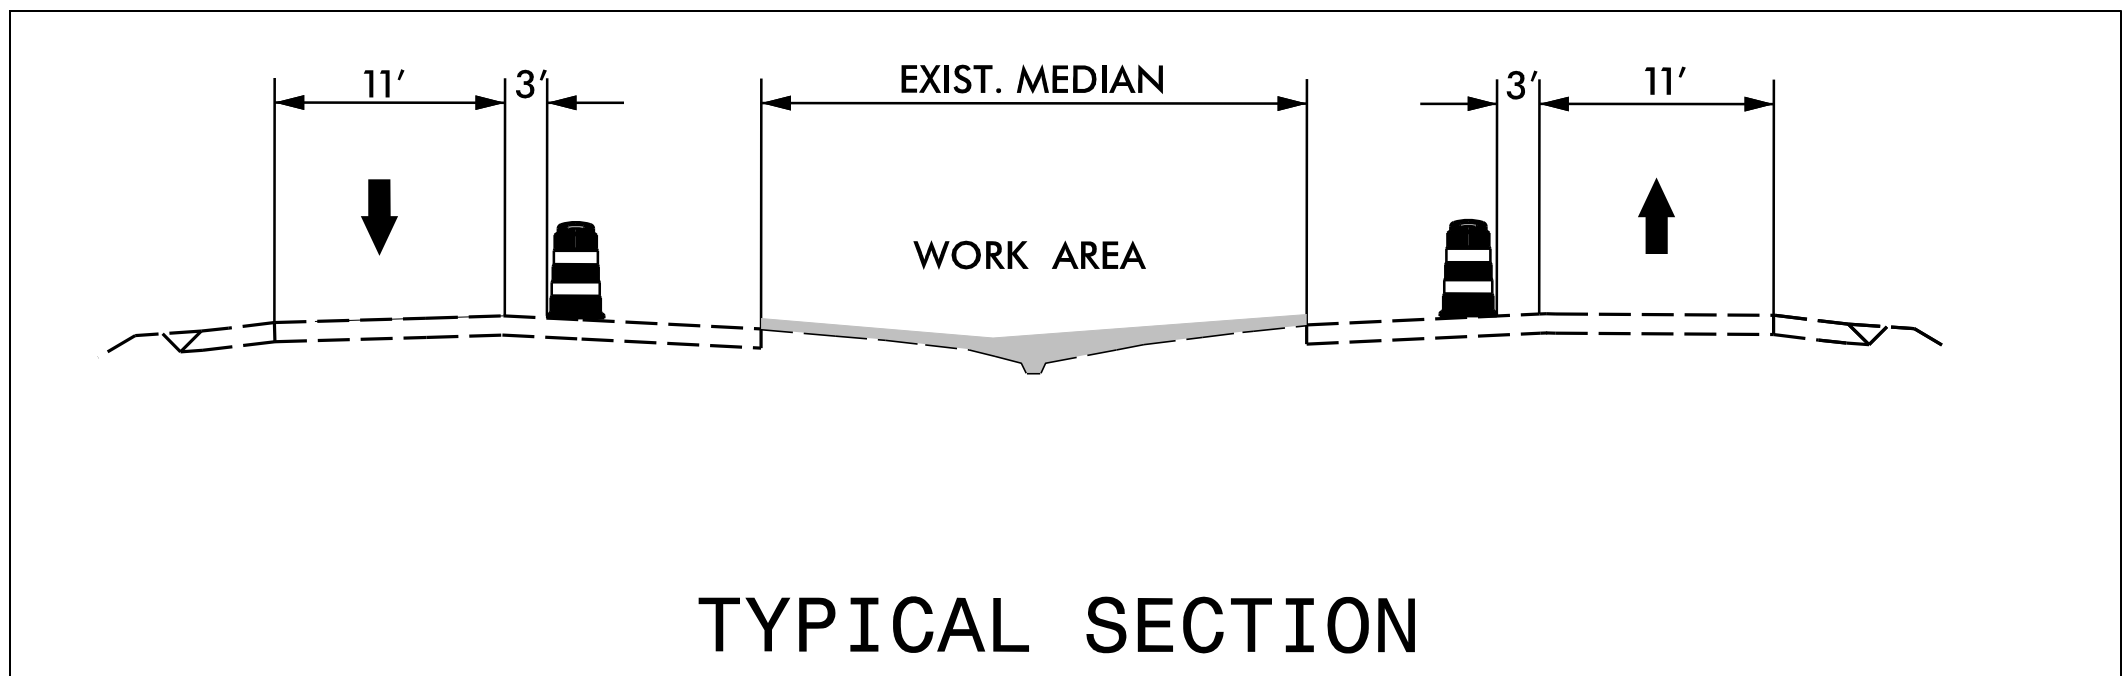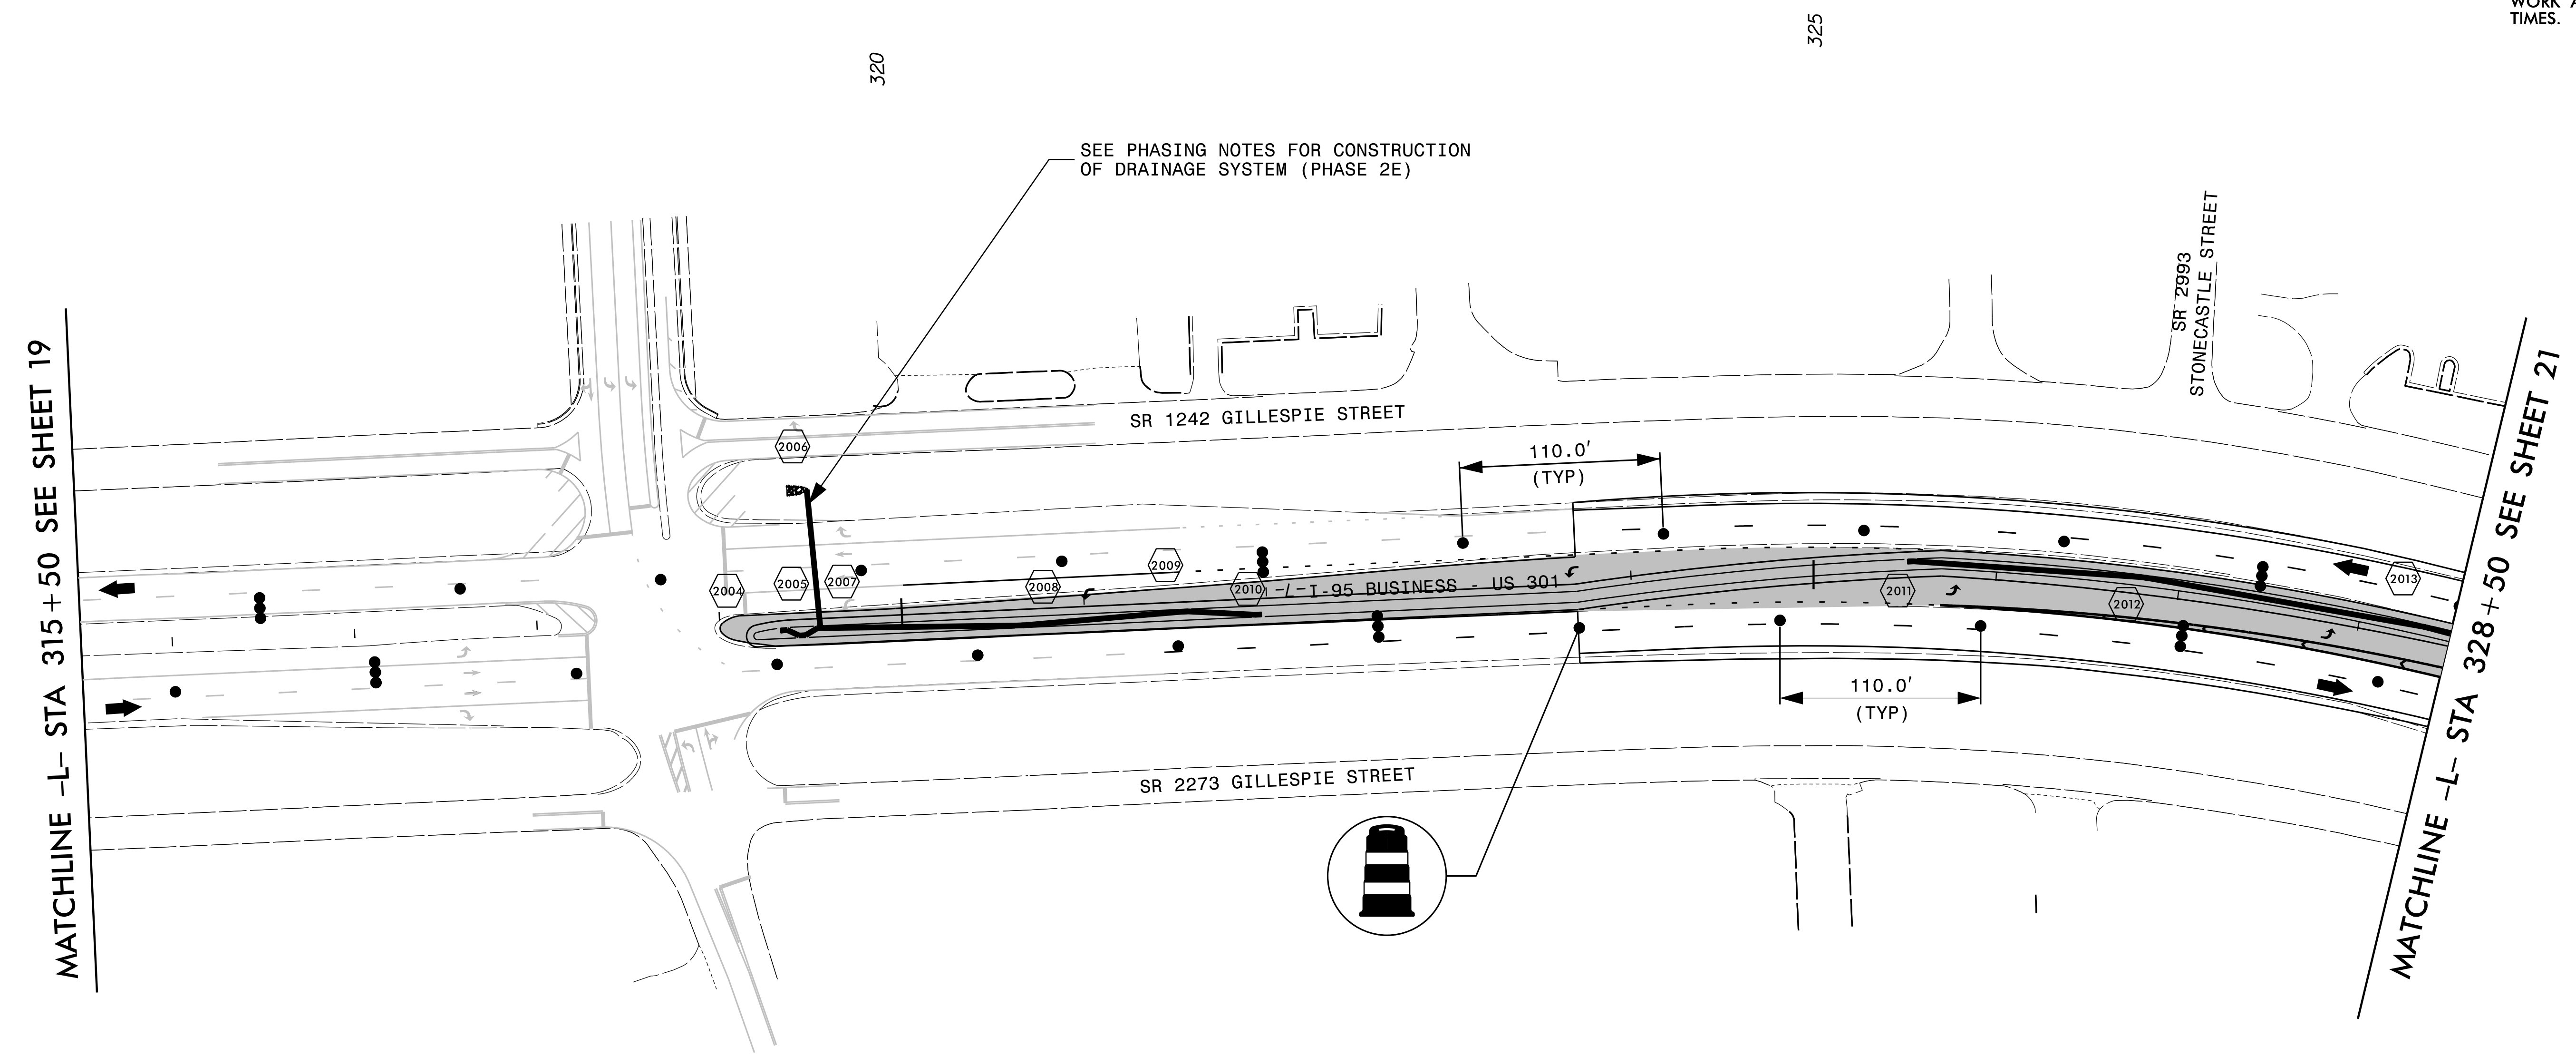

APPROVED: <i>Merrick A. Dugal</i> DATE: 9/9/2015	PHASE II		
SEAL 	SCALE: 1"=50'	Prepared For:	
	DATE:		
	DEVELOPED BY: DAJ		REVISIONS
	REVIEWED BY: MAD		
RKA PROJ. #: 14071			