



PROJ. REFERENCE NO.	SHEET NO.
W-5519	PMP-5

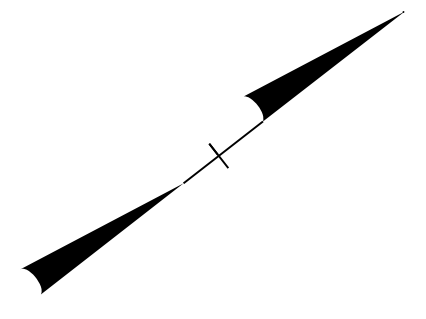


MATCHLINE -L- STA 128+00 SEE SHEET PMP-4

MATCHLINE -L- STA 140+50 SEE SHEET PMP-6

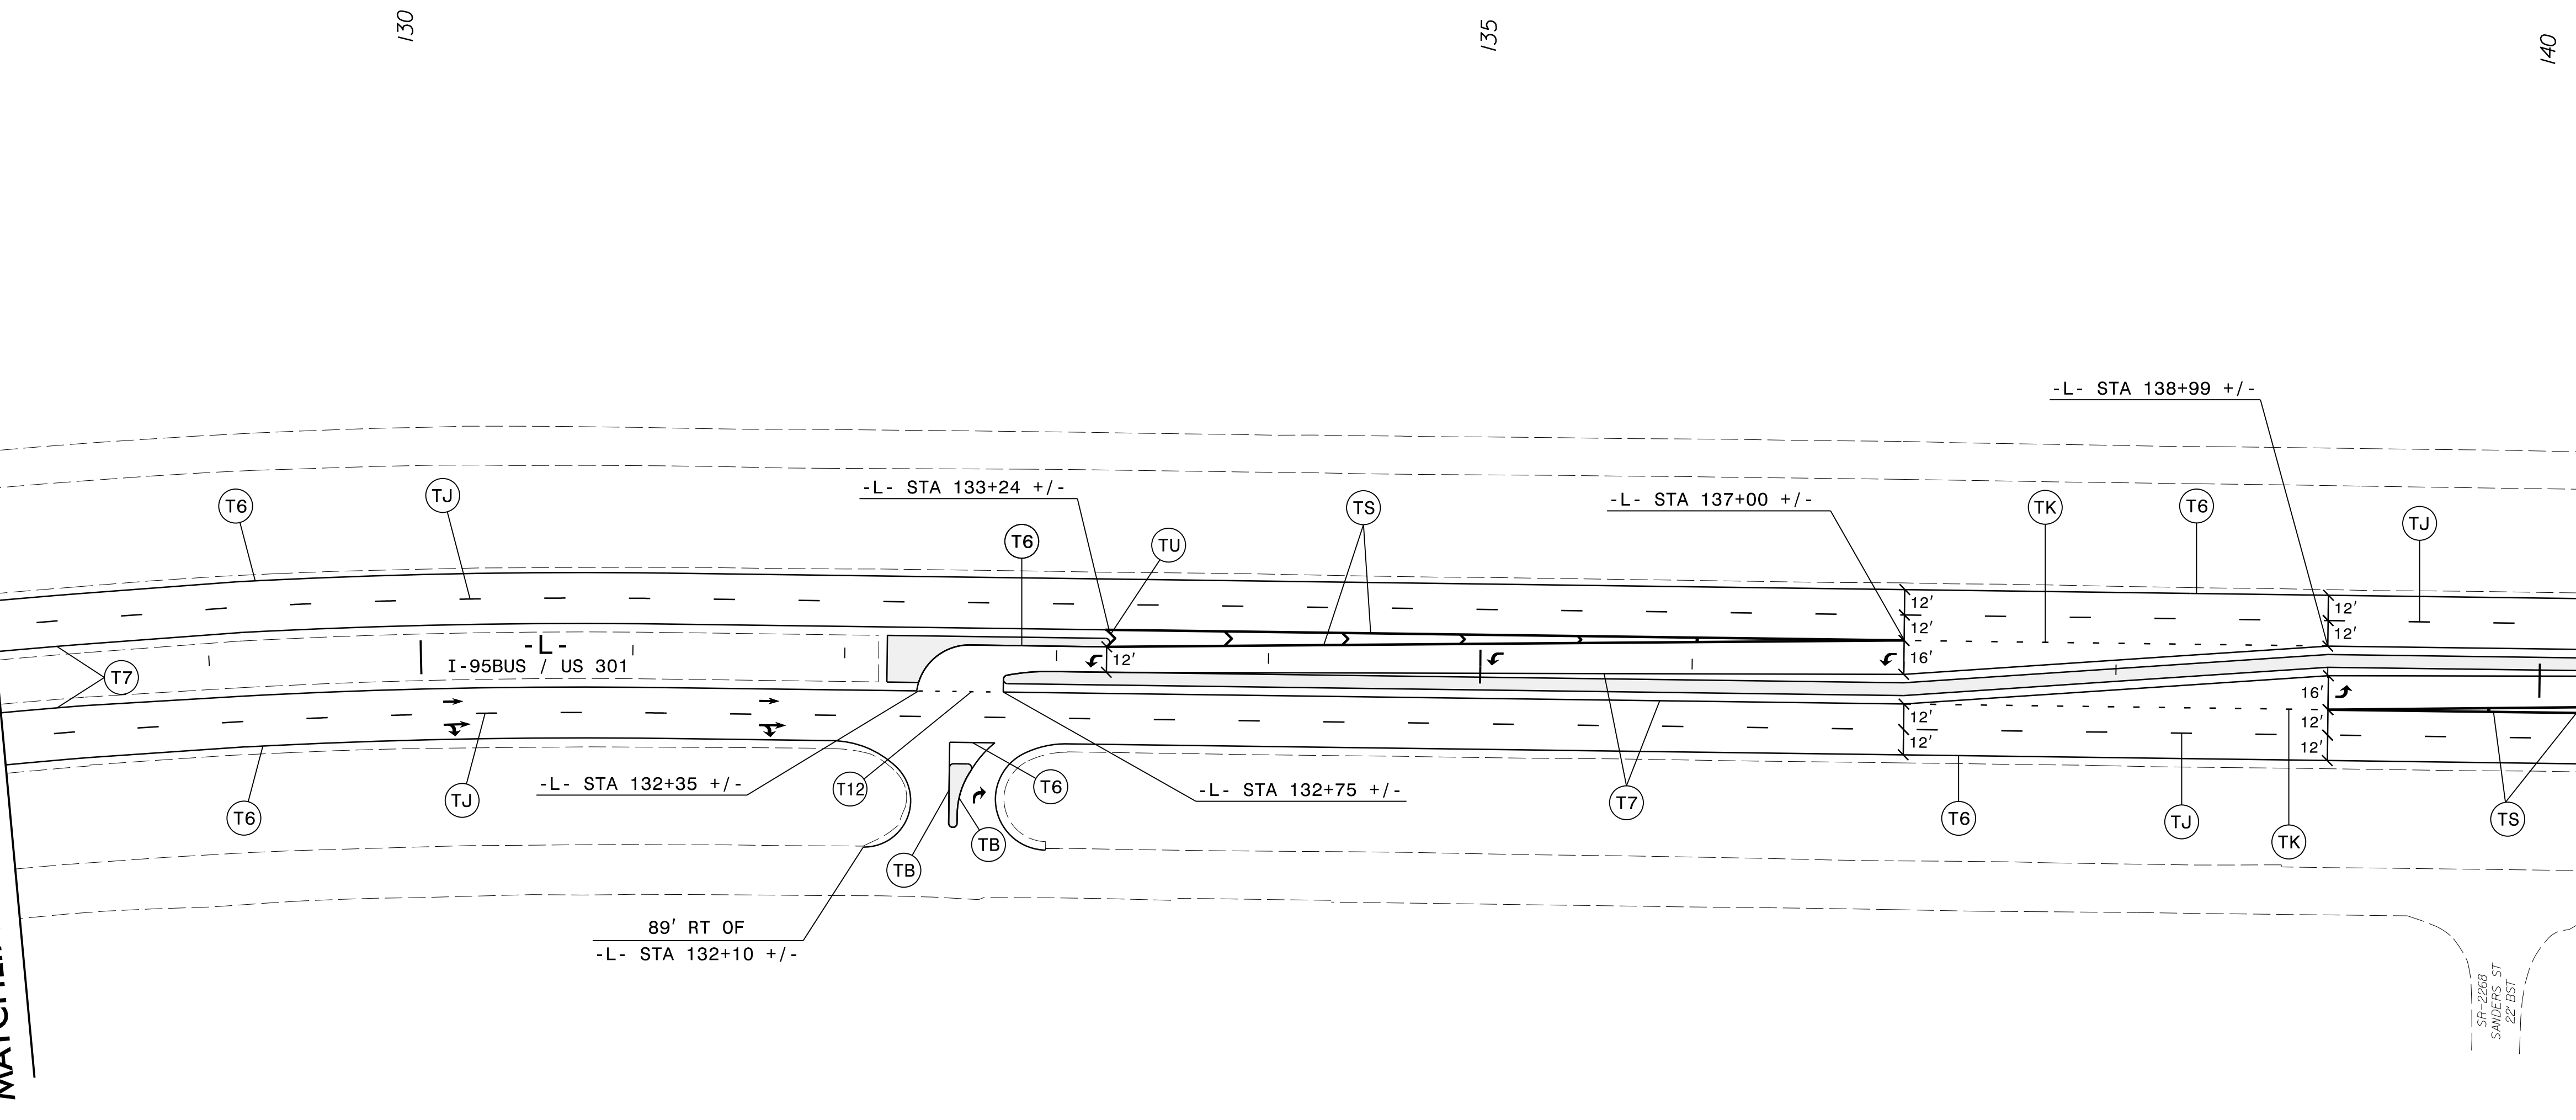


9/10/2015
P:\8467\Cadd\W5519\Traffic\Signing\CADD\W5519_PMP-5.dgn
THUFMAN

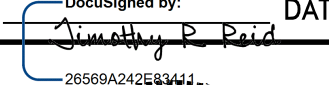

APPROVED:  DATE: 9/10/2015

SEAL

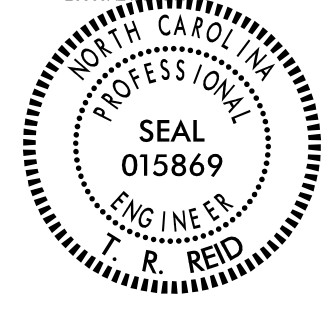

FINAL PAVEMENT MARKING PLANS