


PROJ. REFERENCE NO.	SHEET NO.
W-5519	PMP-21

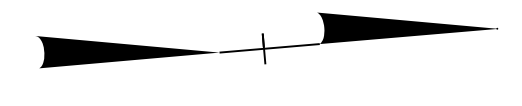


MATCHLINE -L- STA 342 + 50 SEE SHEET PMP-20

345

350

355

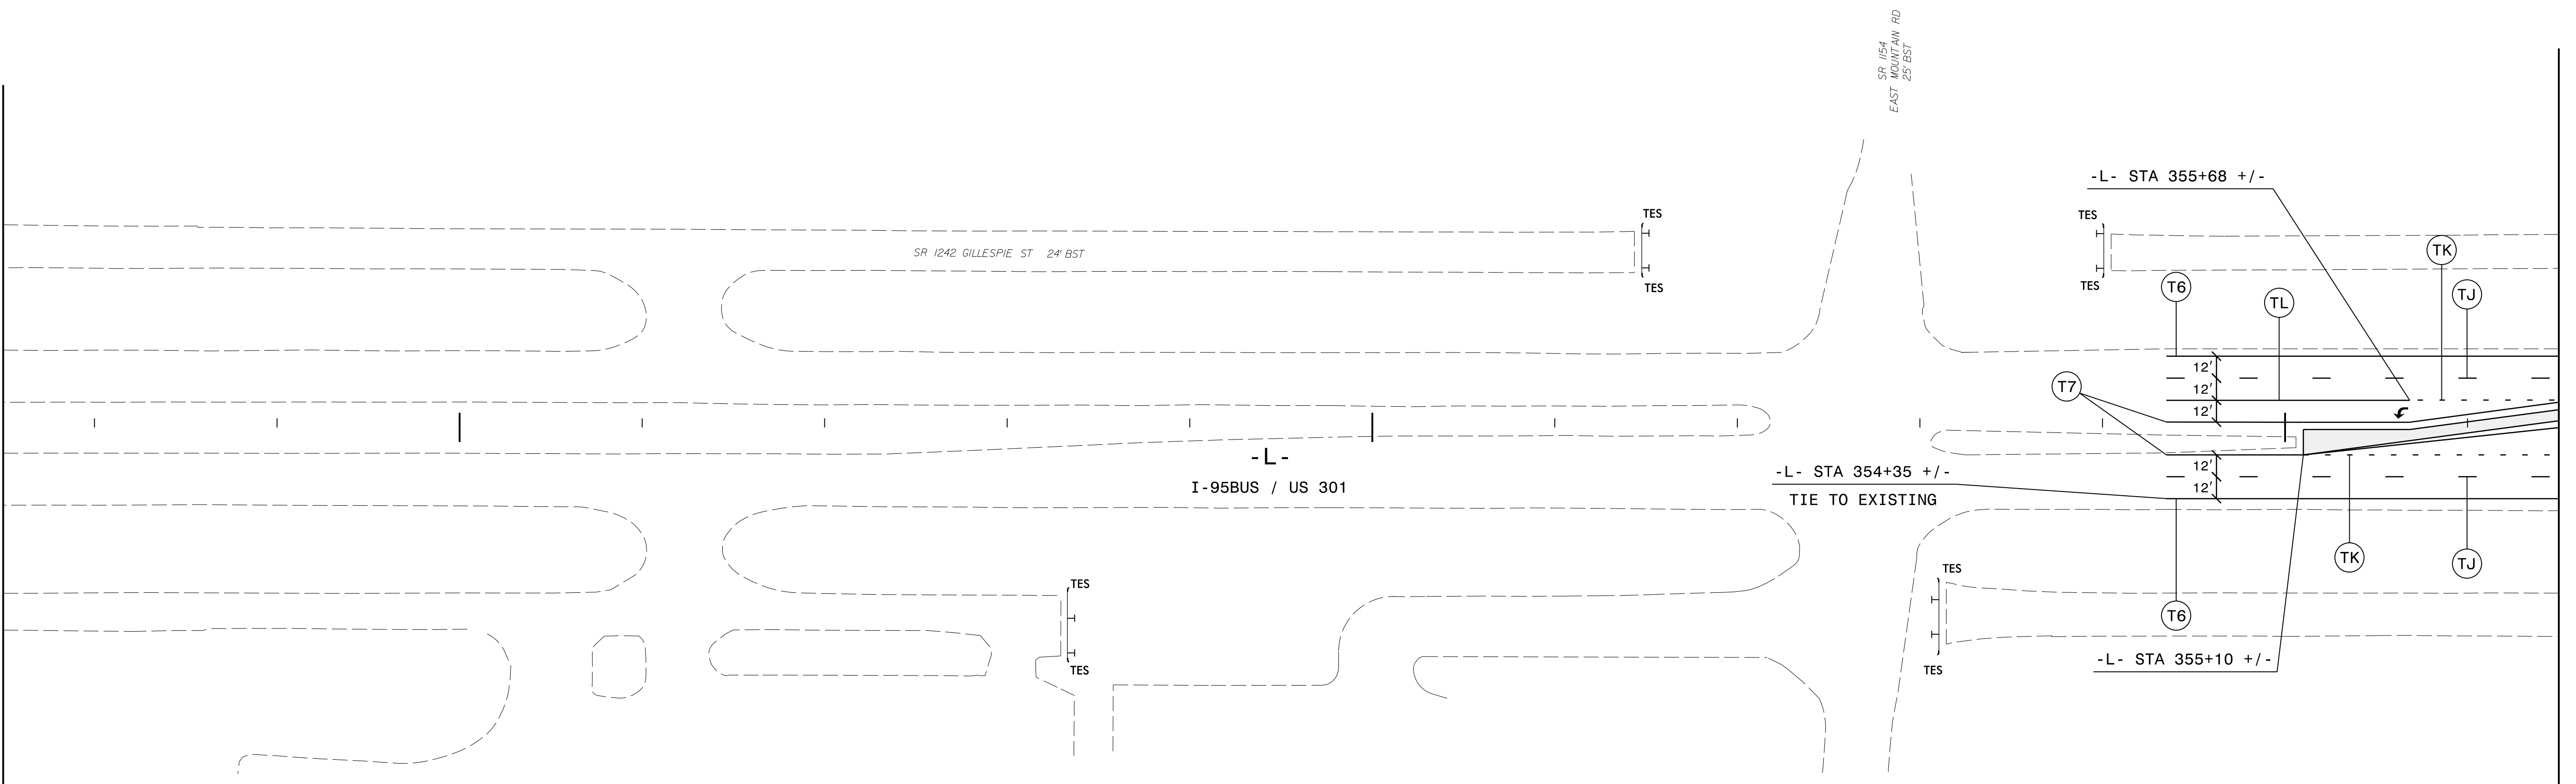

MATCHLINE -L- STA 356 + 50 SEE SHEET PMP-22

9/10/2015
 P:\8467\Cadd\W5519\Traffic\Signing\CADD\W5519_pmp-21.dgn
 thufman

mo moffatt & nichol
 1616 EAST MILLBROOK ROAD, SUITE 160
 RALEIGH, NORTH CAROLINA 27609
 (919) 781-4626 VOICE (919) 781-4869 FAX

APPROVED: DATE: 9/10/2015

SEAL

 T. R. REID
 PROFESSIONAL ENGINEER
 SEAL 015869
 NORTH CAROLINA

FINAL PAVEMENT MARKING PLANS