



**CLEARING AND GRUBBING
EROSION CONTROL FOR
CONSTRUCTION SHEET 8**

NOTE:
PLACE TEMPORARY ROCK SEDIMENT DAMS TYPE - B
AND TEMPORARY ROCK SILT CHECKS TYPE - A AT
DRAINAGE OUTLETS.

NOTE:
PERIMETER EROSION CONTROL MEASURES SHALL BE
INSTALLED DURING CLEARING AND GRUBBING PHASE.

NOTE:
SILT FENCE AND COIR FIBER WATTLE BREAKS
SHALL BE INSTALLED AS DIRECTED BY ENGINEER.

-L-
 $PI\ Sta\ 155+39.37$
 $\Delta = 16^{\circ} 34' 29.7" (LT)$
 $D = 154' 35.5"$
 $L = 867.86'$
 $T = 436.98'$
 $R = 3,000.00'$

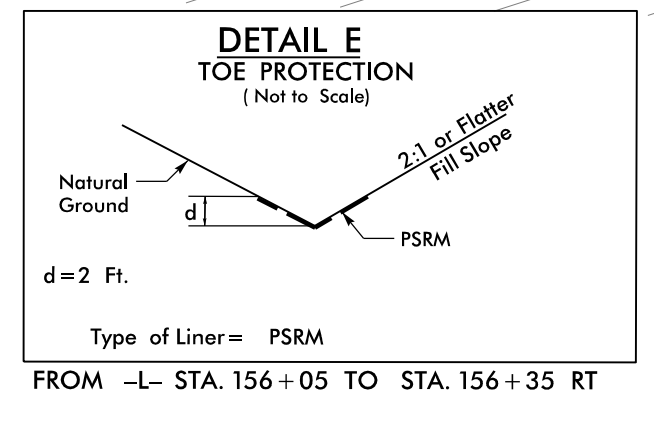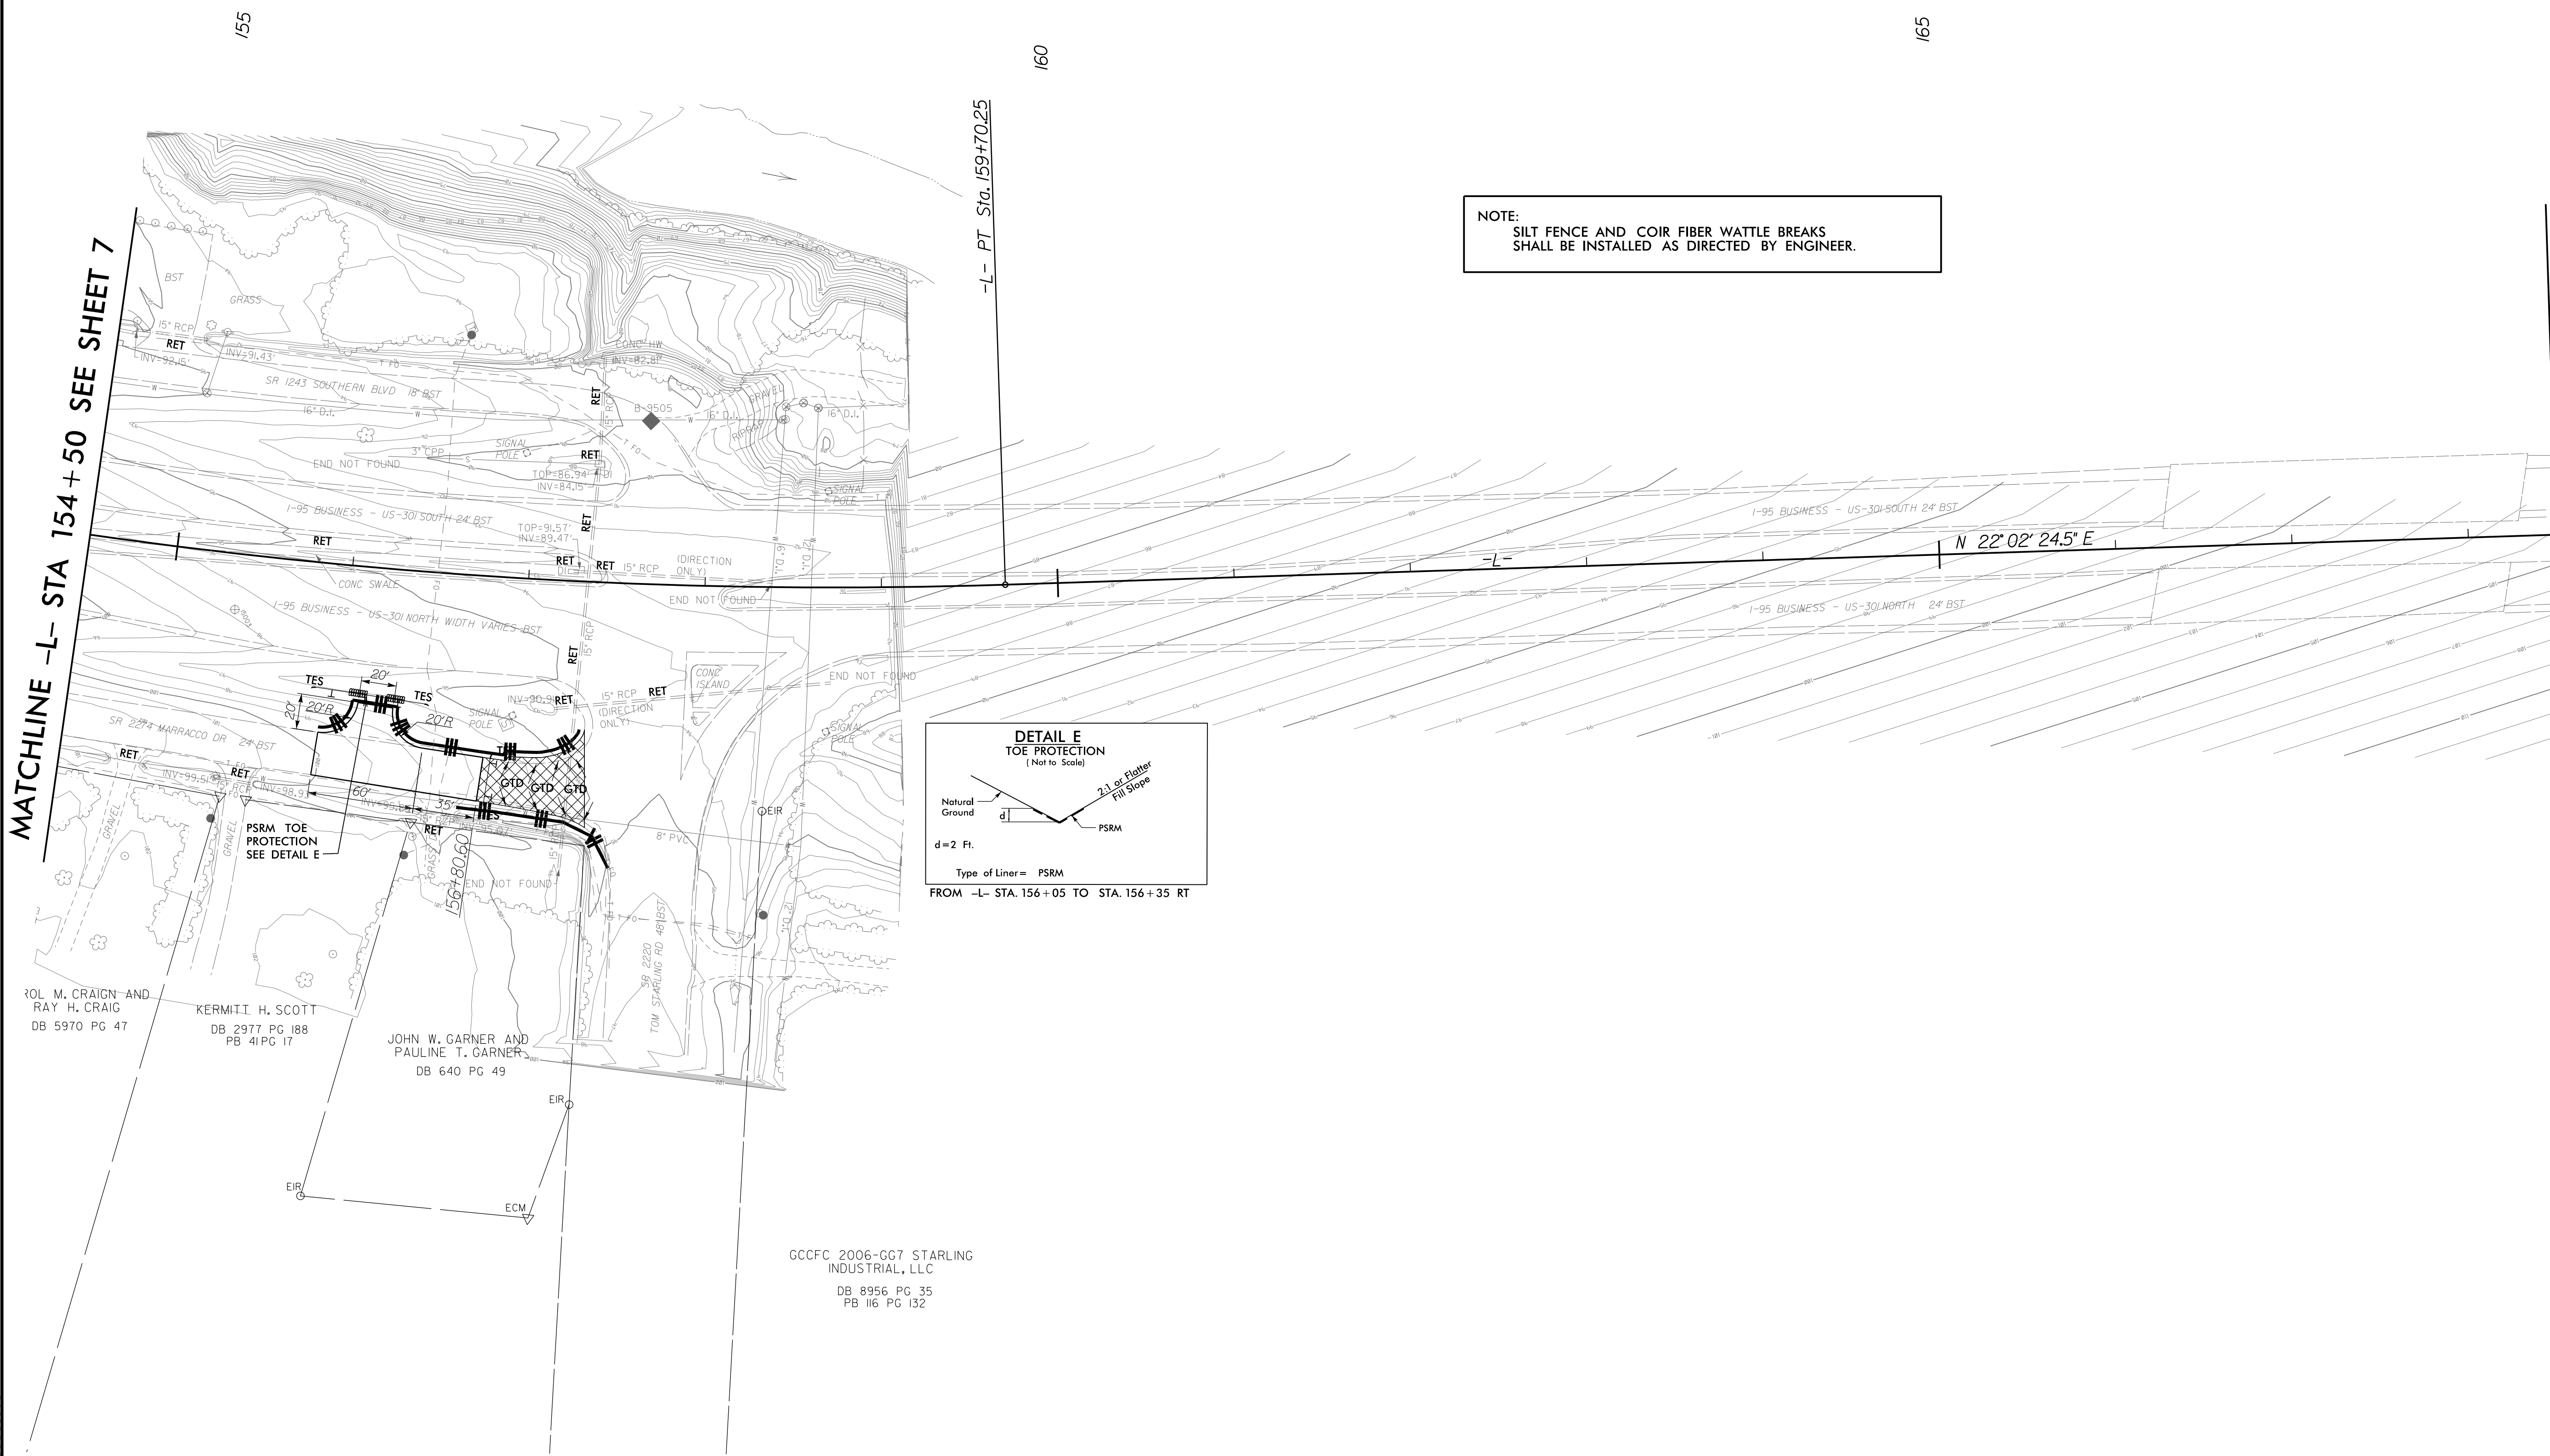

MATCHLINE -L- STA 154+50 SEE SHEET 7

MATCHLINE -L- STA 168+50 SEE SHEET 9

8/17/99
9/4/2015
R:\Roads\de\w-5519_REL\PSH8.CG.dgn
ccoluser

GCCFC 2006-GG7 STARLING
INDUSTRIAL, LLC
DB 8956 PG 35
PB 116 PG 132