



CLEARING AND GRUBBING
EROSION CONTROL FOR
CONSTRUCTION SHEET 20

NOTE:
PLACE TEMPORARY ROCK SEDIMENT DAMS TYPE - B
AND TEMPORARY ROCK SILT CHECKS TYPE - A AT
DRAINAGE OUTLETS.

NOTE:
PERIMETER EROSION CONTROL MEASURES SHALL BE
INSTALLED DURING CLEARING AND GRUBBING PHASE.

NOTE:
SILT FENCE AND COIR FIBER WATTLE BREAKS
SHALL BE INSTALLED AS DIRECTED BY ENGINEER.

-L-
 $PI\ Sta\ 326+78.01$
 $\Delta = 18^{\circ}55'53.1" (RT)$
 $D = 3^{\circ}49'11.0"$
 $L = 495.62'$
 $T = 250.09'$
 $R = 1,500.00'$

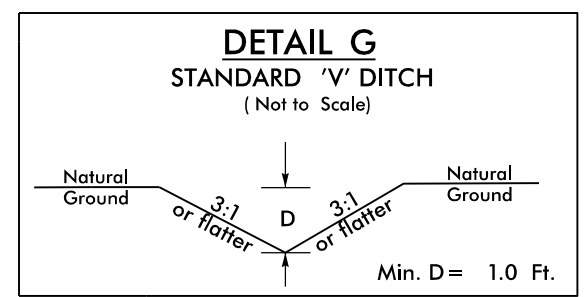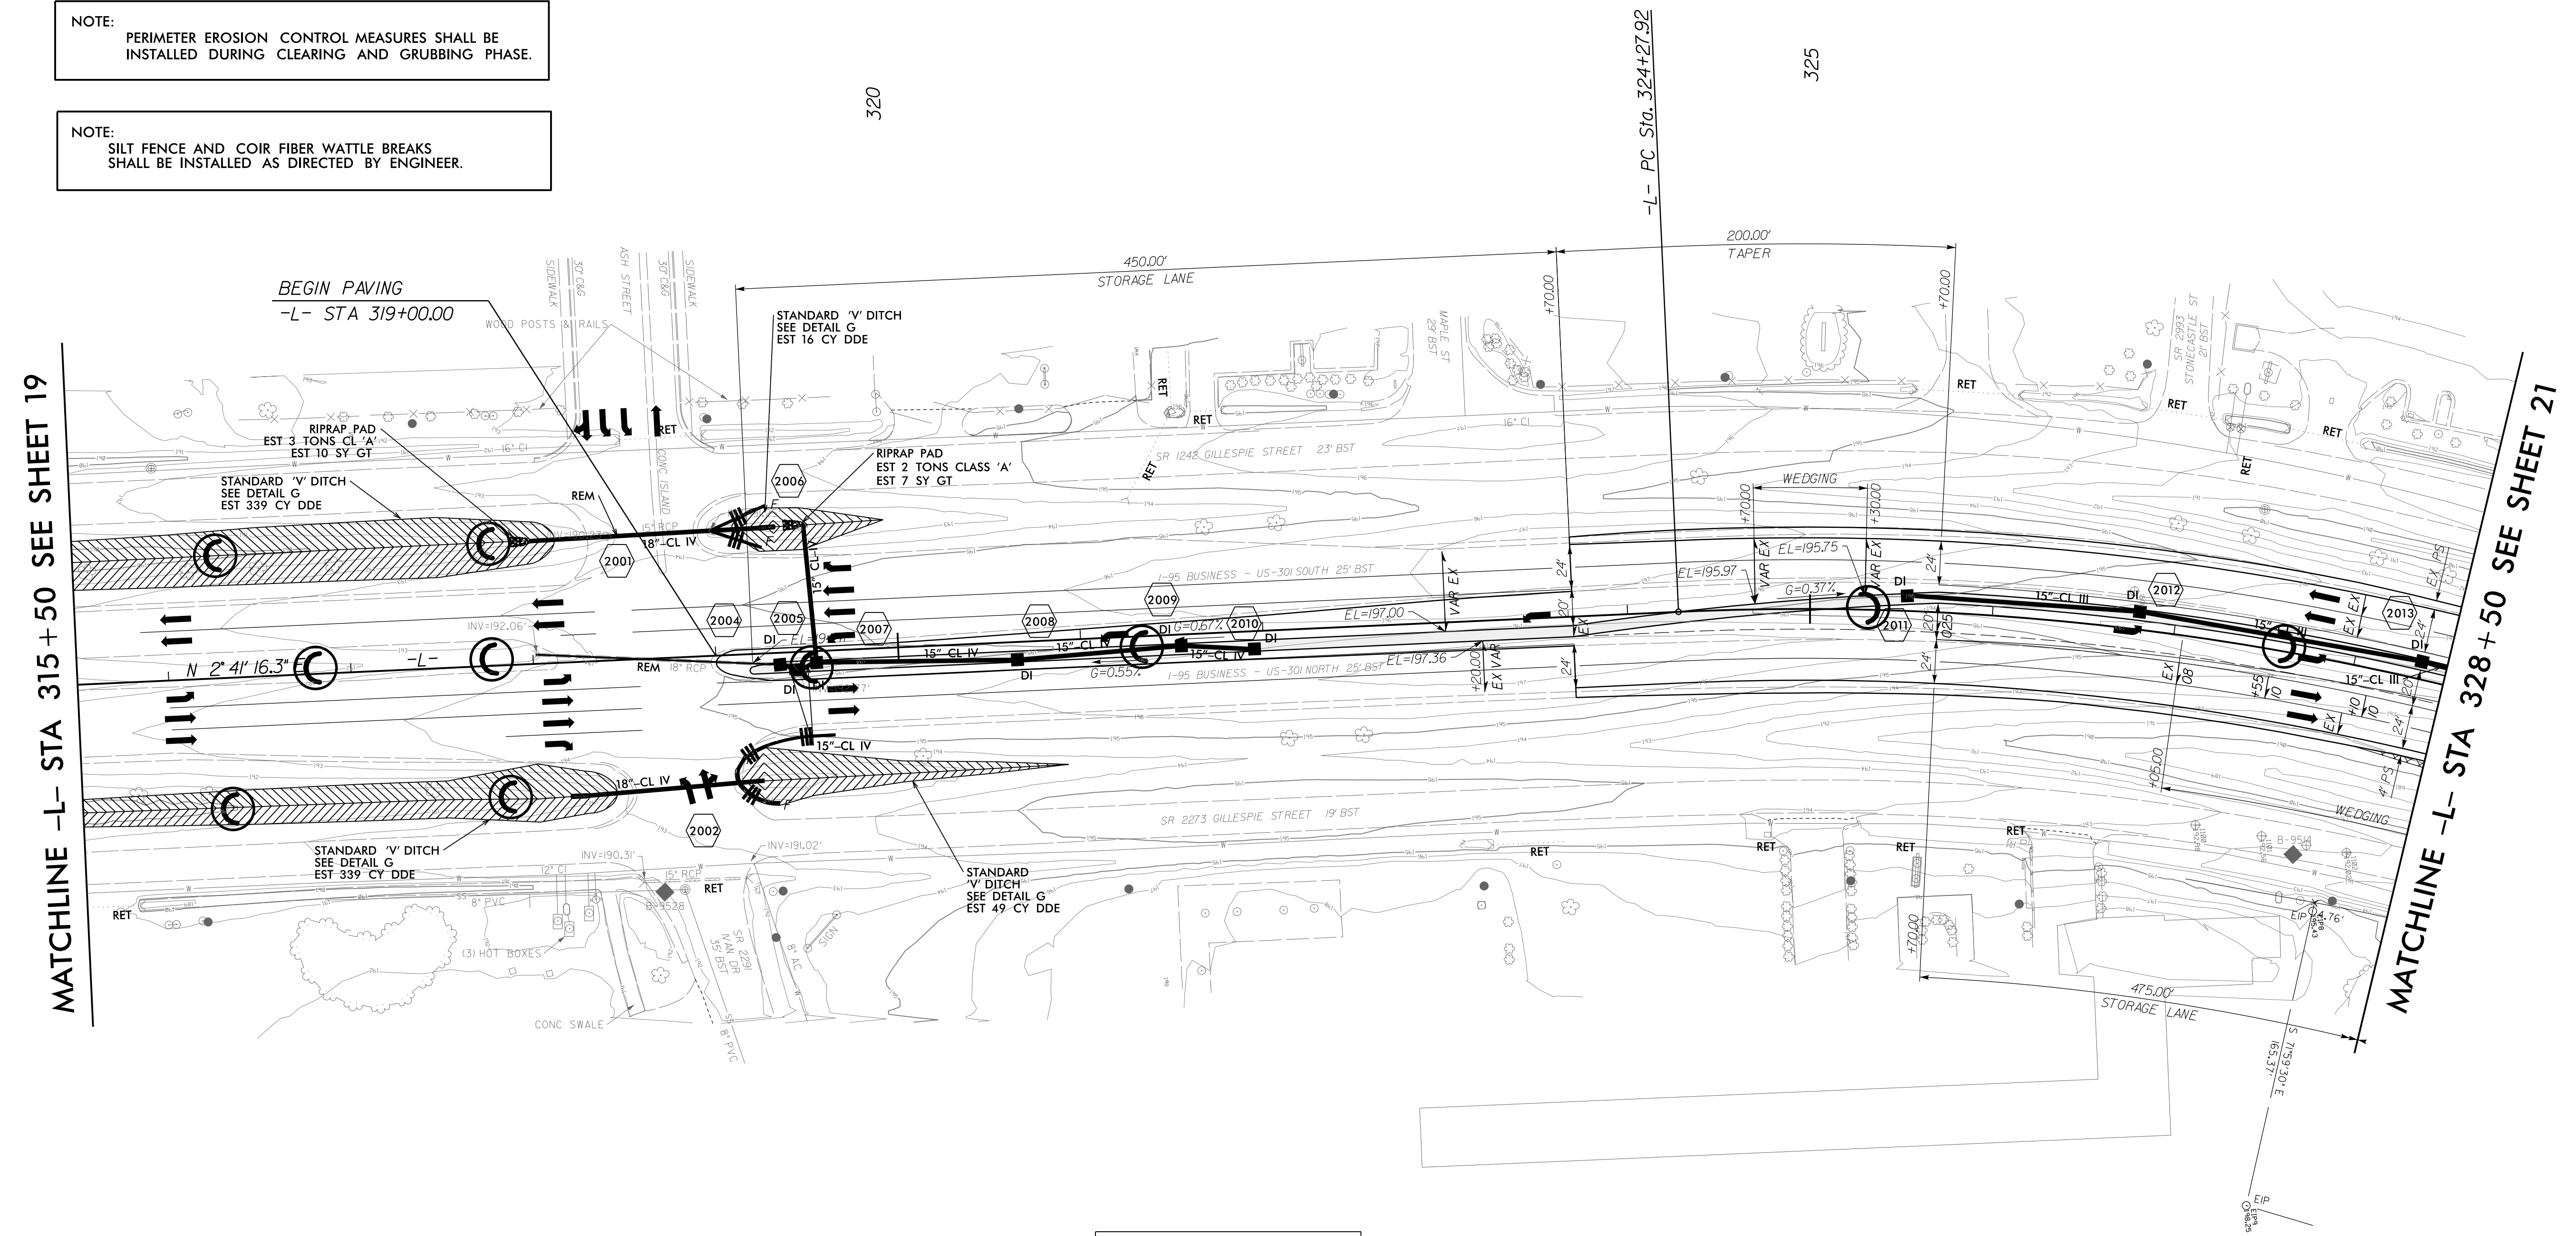

FROM -L- STA. 312+44, 66.1' LT TO STA. 318+01, 67.3' LT
 FROM -L- STA. 313+16, 68.1' RT TO STA. 318+17, 73.3' RT
 FROM -L- STA. 319+36, 69.1' LT TO STA. 319+95, 70.2' LT
 FROM -L- STA. 319+24, 69.8' RT TO STA. 320+90, 68.3' RT

8/17/99
 9/4/2015
 R:\Roads\de W-5519_REL\PSH20_C6.dgn
 localuser