
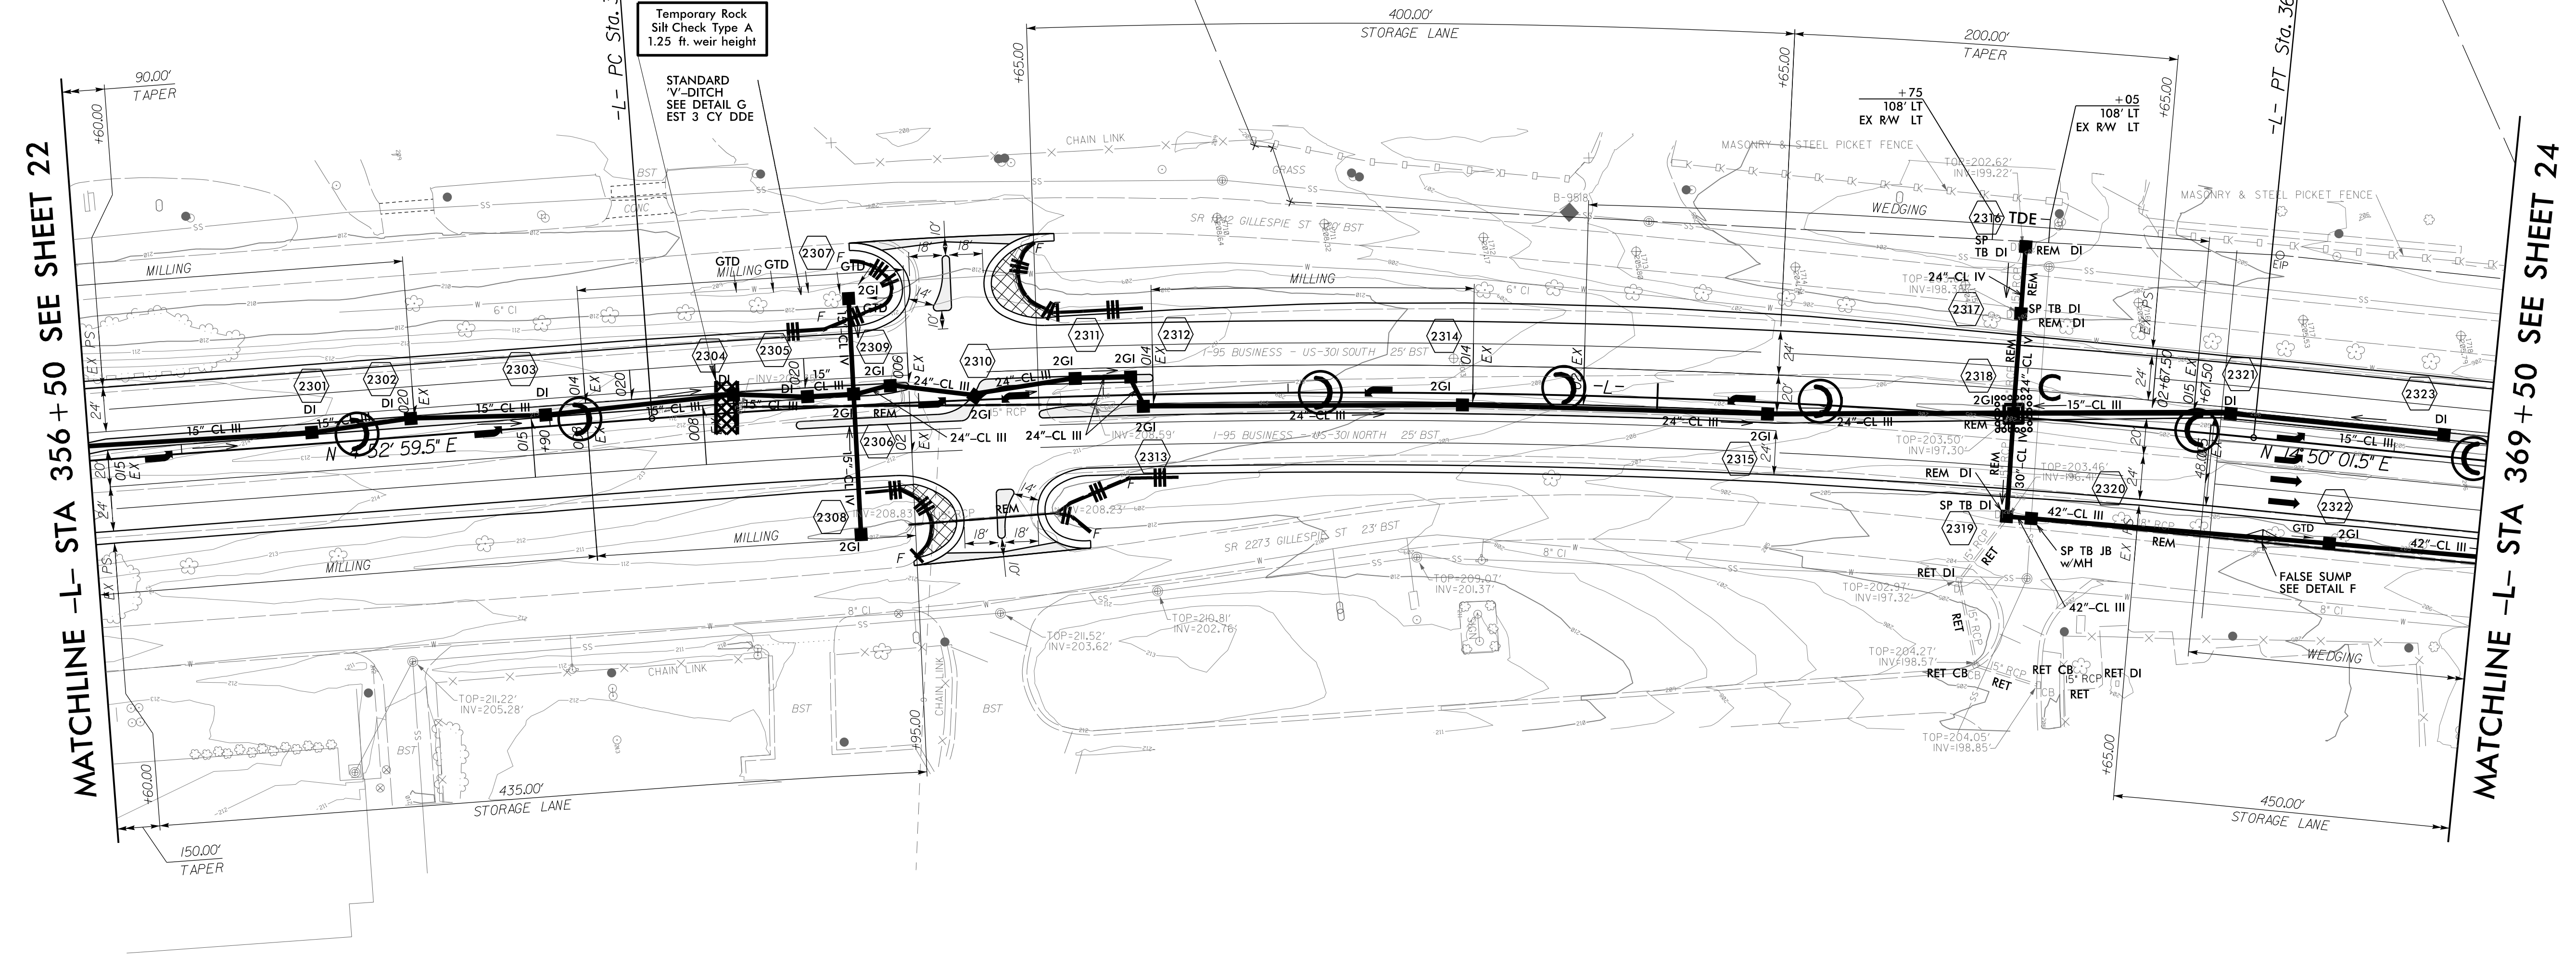
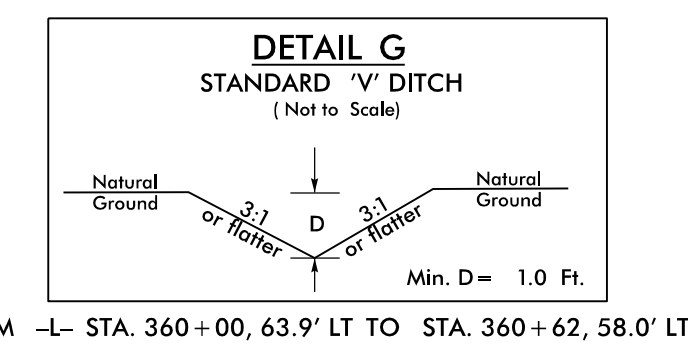


-L-

PI Sta 363+90.53
 $\Delta = 9^{\circ}57'02.0''$ (RT)
 $D = 1^{\circ}08'45.3''$
 $L = 868.35'$
 $T = 435.27'$
 $R = 5,000.00'$

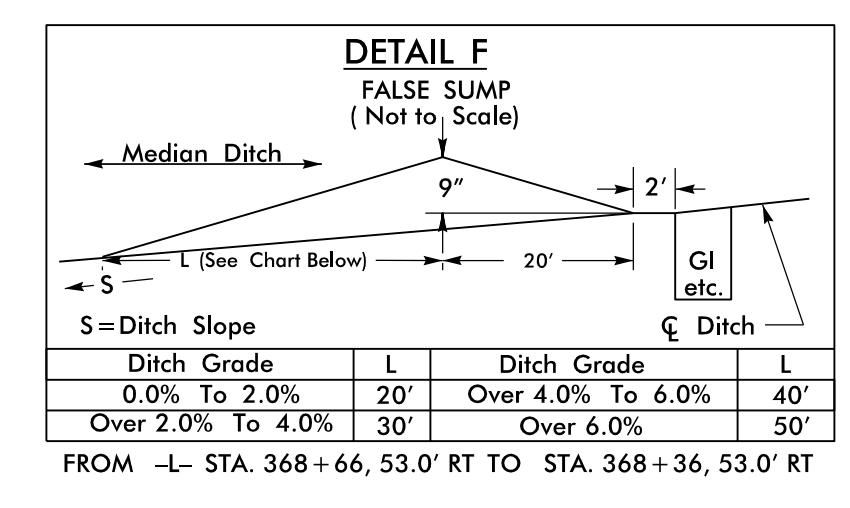

CLEARING AND GRUBBING EROSION CONTROL FOR CONSTRUCTION SHEET 23

NOTE:
SILT FENCE AND COIR FIBER WATTLE BREAKS SHALL BE INSTALLED AS DIRECTED BY ENGINEER.

NOTE:
PLACE TEMPORARY ROCK SEDIMENT DAMS TYPE - B AND TEMPORARY ROCK SILT CHECKS TYPE - A AT DRAINAGE OUTLETS.

NOTE:
PERIMETER EROSION CONTROL MEASURES SHALL BE INSTALLED DURING CLEARING AND GRUBBING PHASE.