
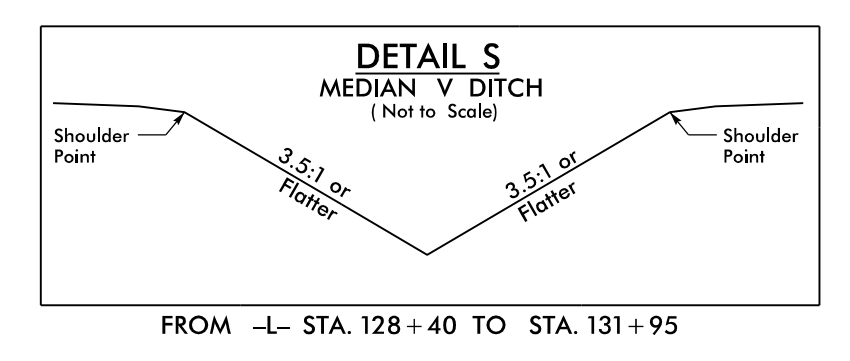


-L-
 PI Sta 128+52.74
 $\Delta = 10^{\circ}03'32.5''$ (RT)
 $D = 154'35.5''$
 $L = 526.69'$
 $T = 264.02'$
 $R = 3,000.00'$

NOTE:
 SILT FENCE AND COIR FIBER WATTLE BREAKS
 SHALL BE INSTALLED AS DIRECTED BY ENGINEER.

MATCHLINE -L- STA 128+00 SEE SHEET 5

MATCHLINE -L- STA 140+50 SEE SHEET 7

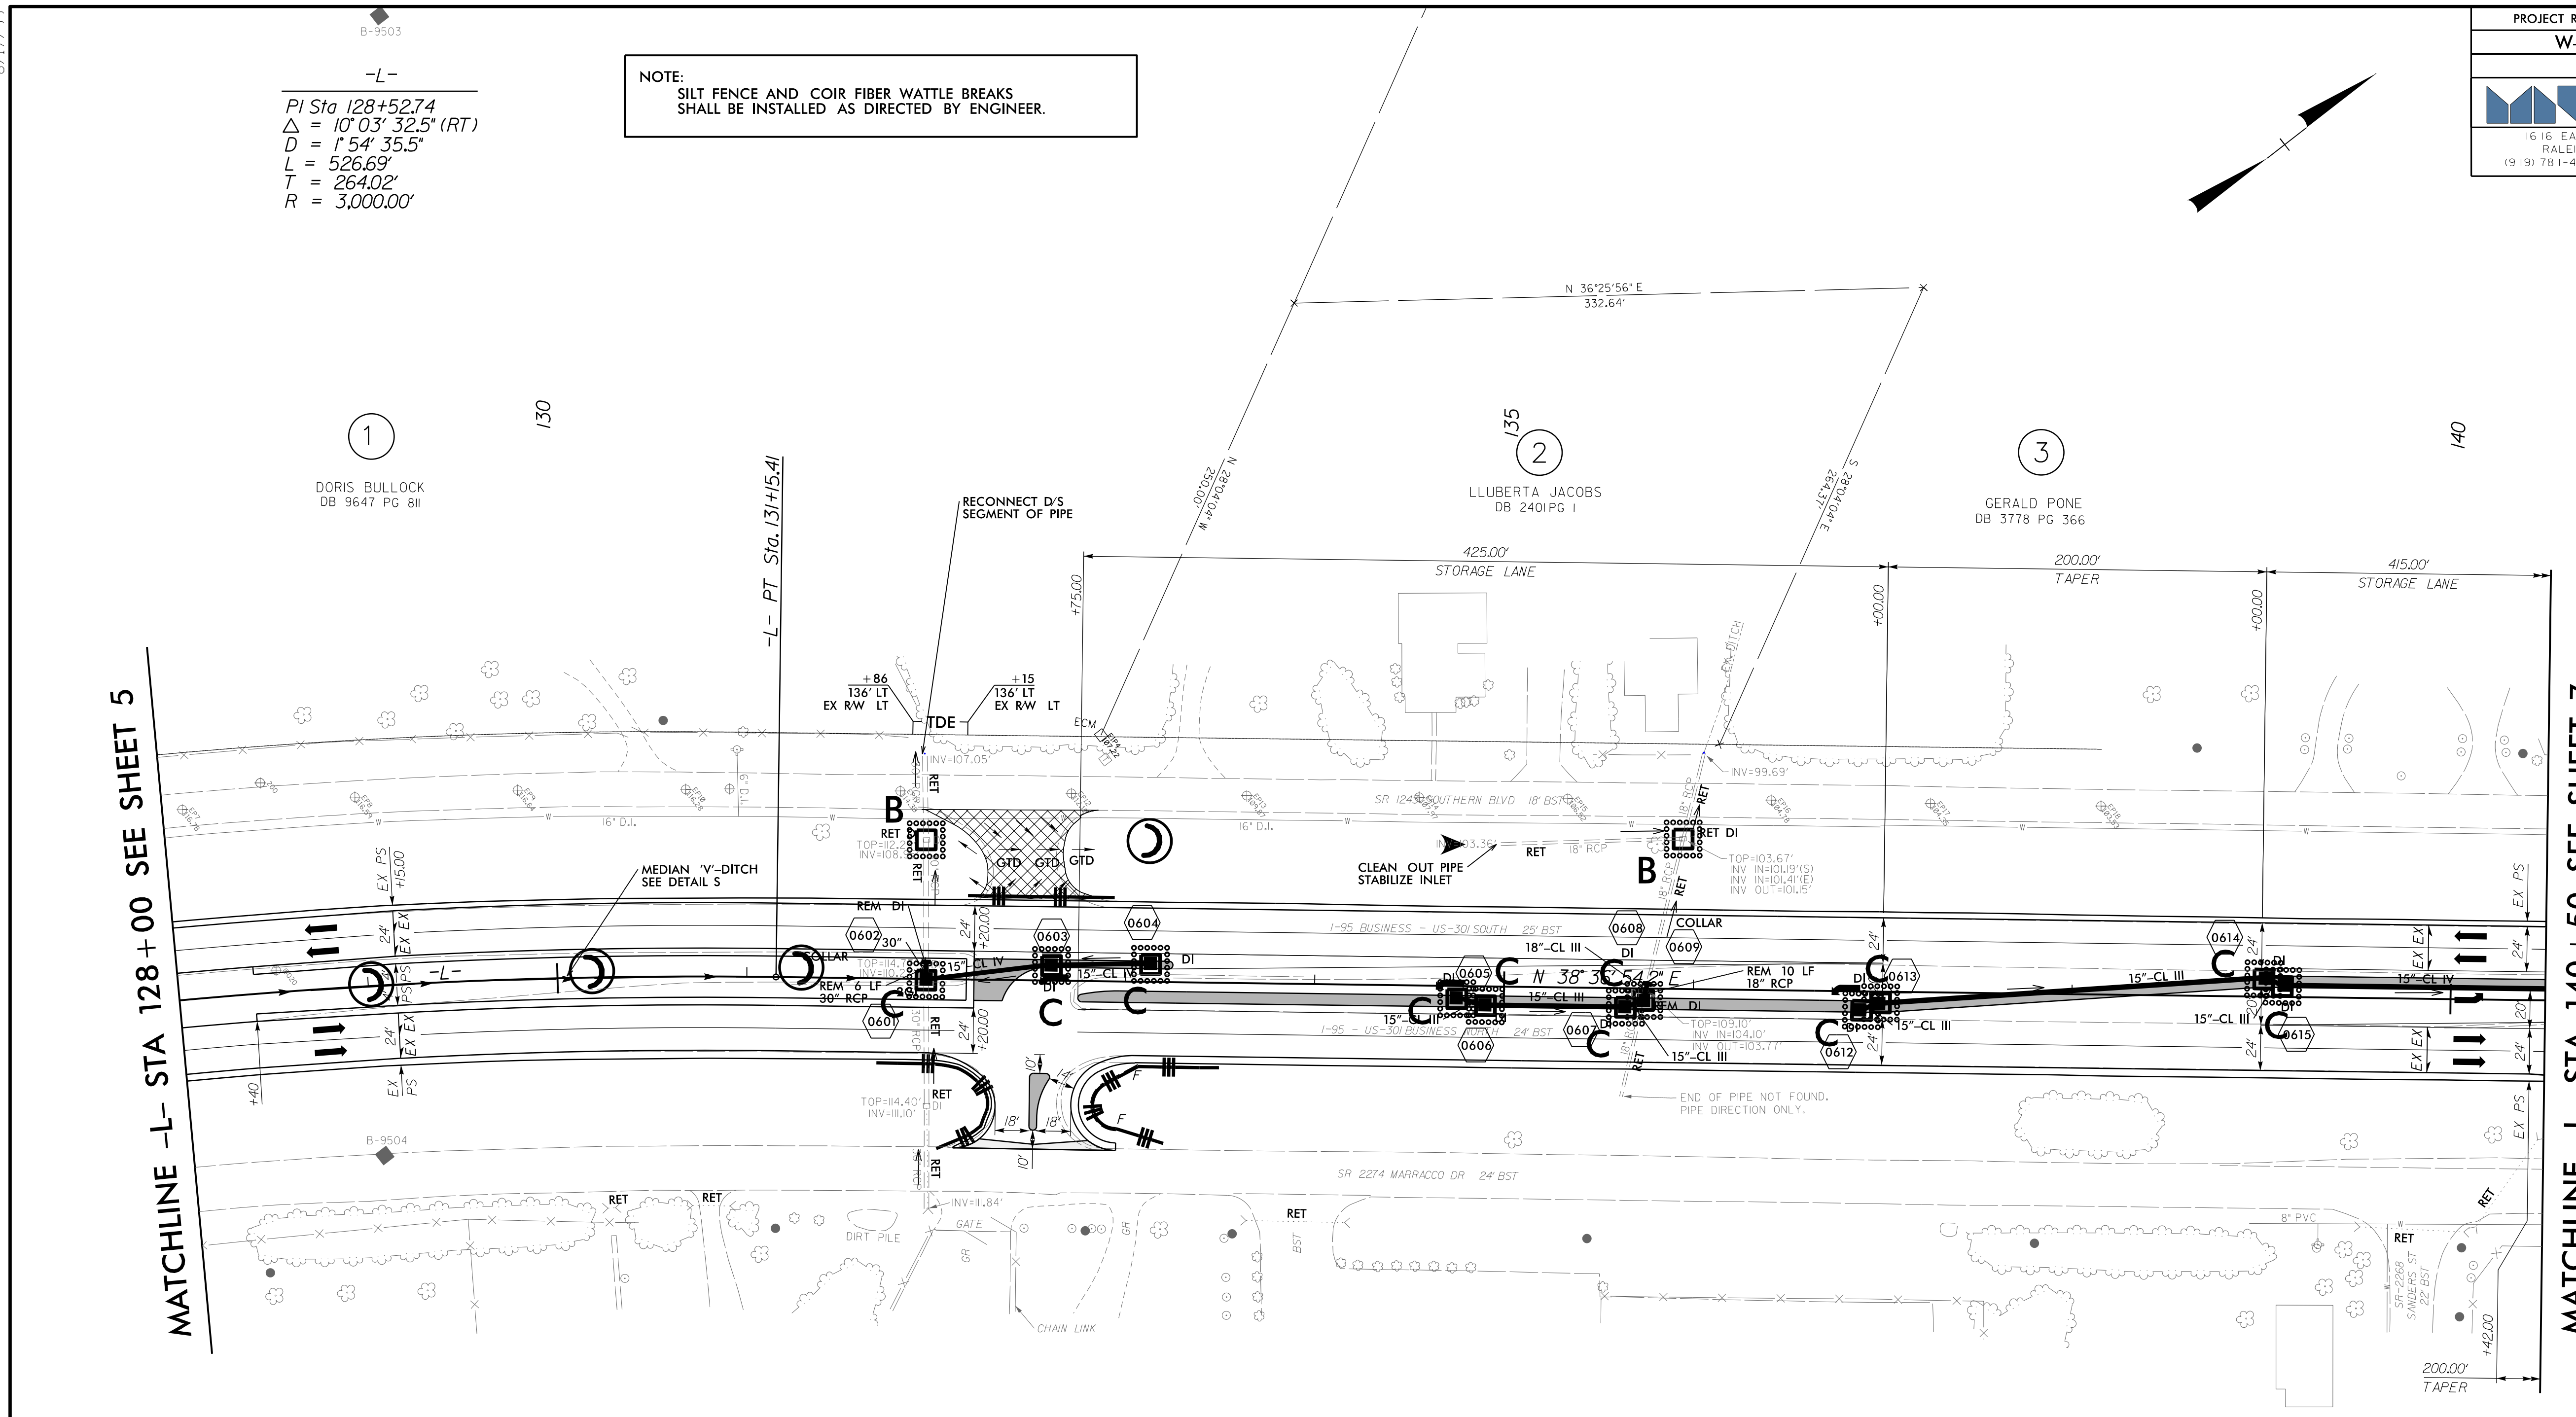

INSTALL MATTING FOR
 EROSION CONTROL IN THE
 PROPOSED DITCH LINE.

For Slopes Excavated Greater Than 10 feet
 Install Matting for Erosion Control on
 Entire Slope as Work Allows.

8/17/99
 8/29/2015
 R:\Projects\2015\W-5519\REL_PSH30_FINAL.dgn
 LUCAS