
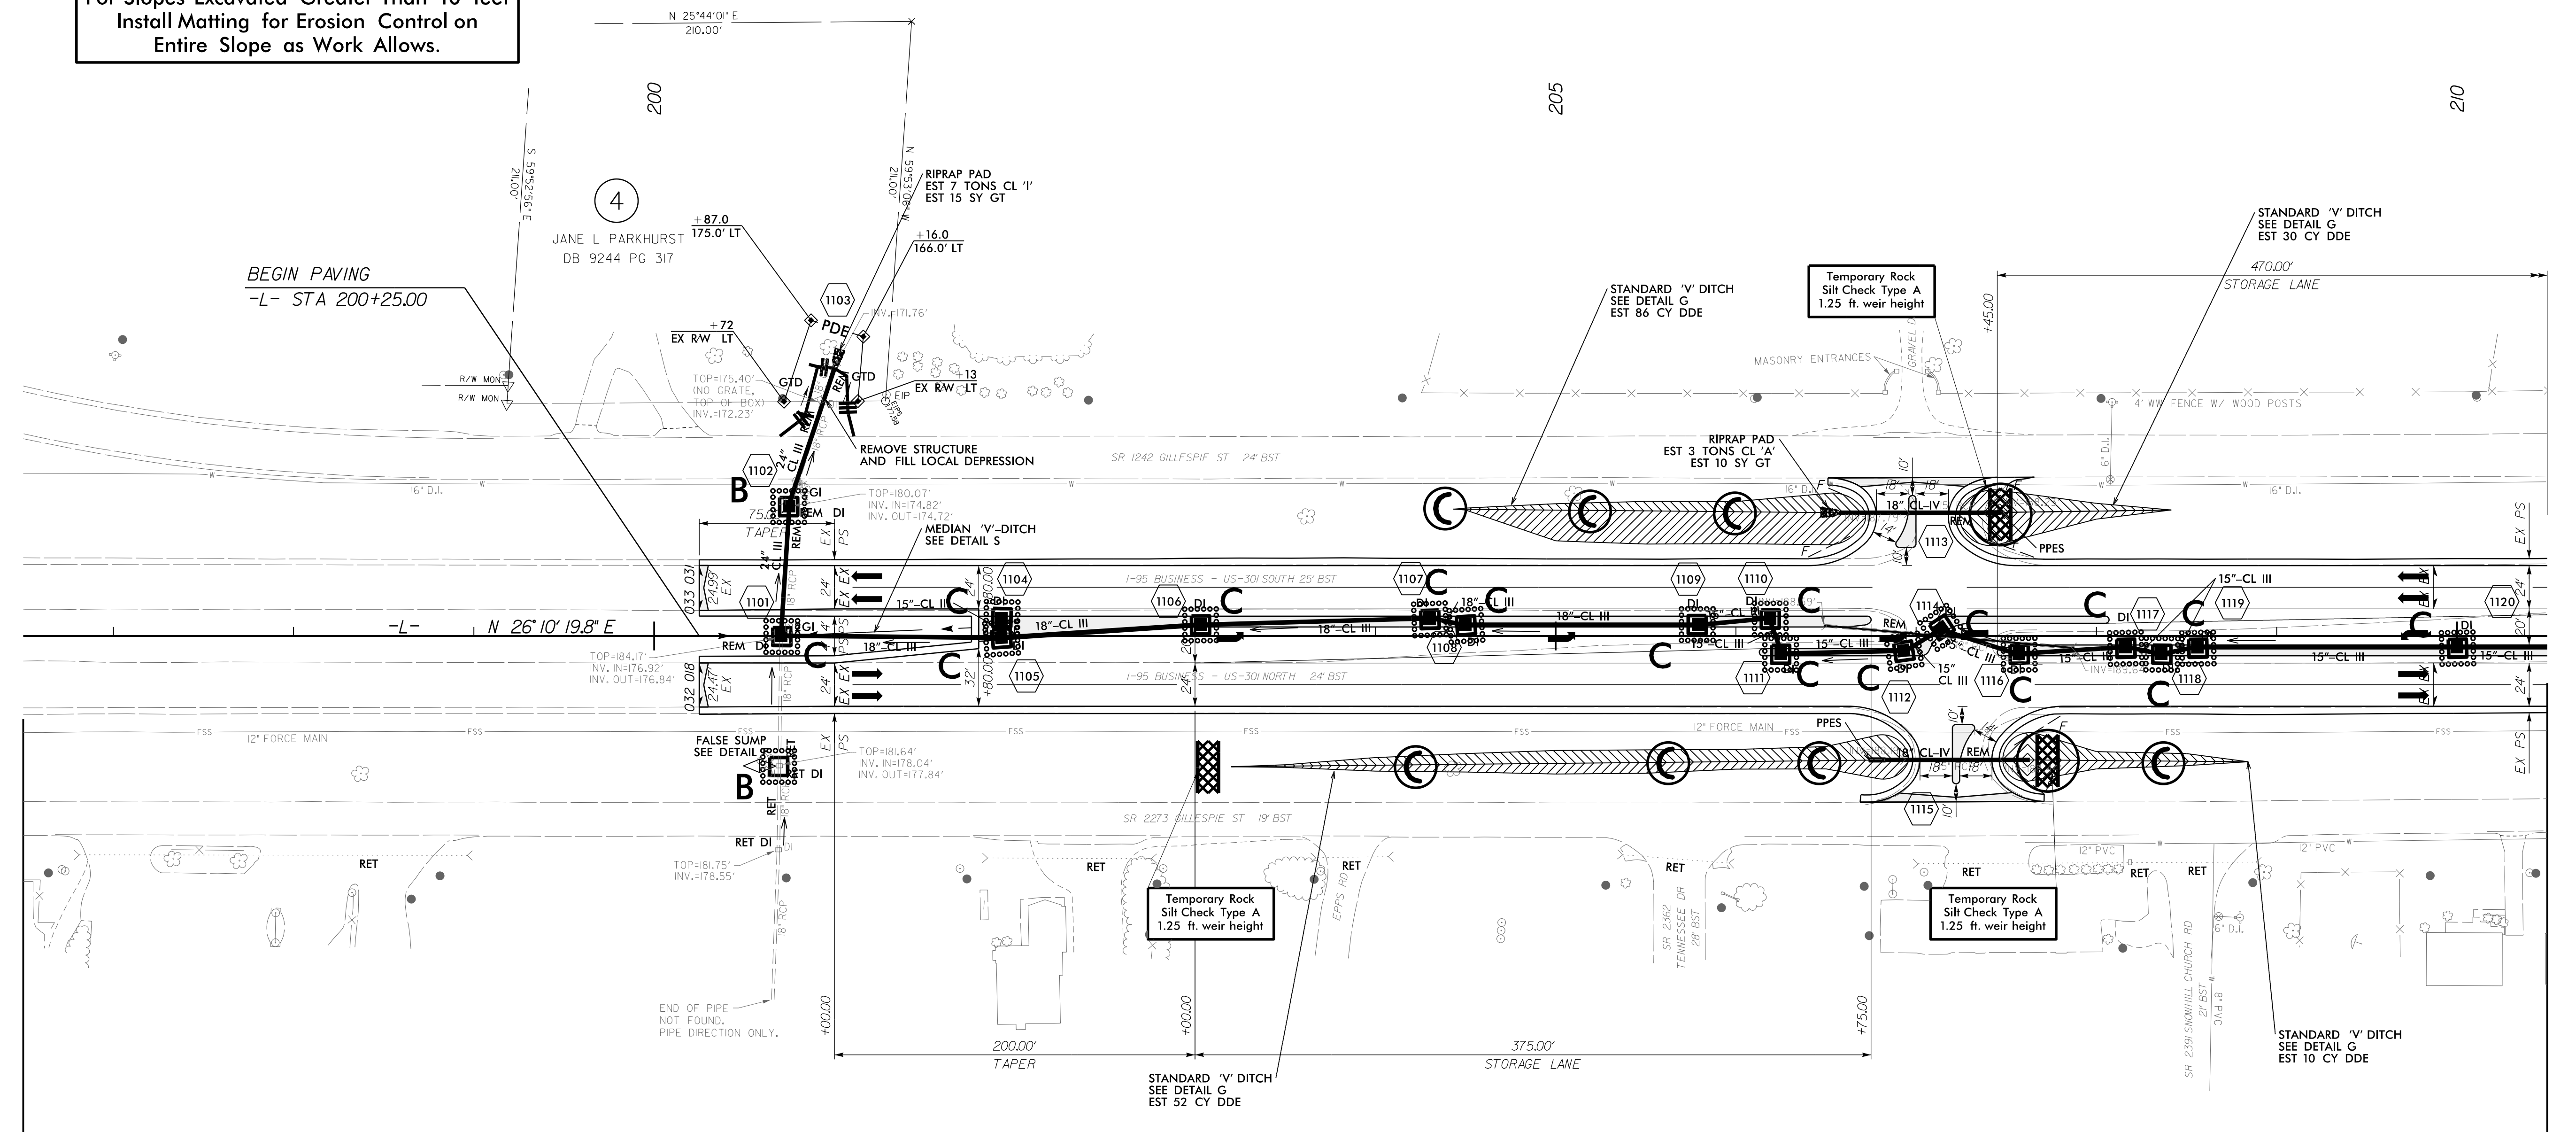
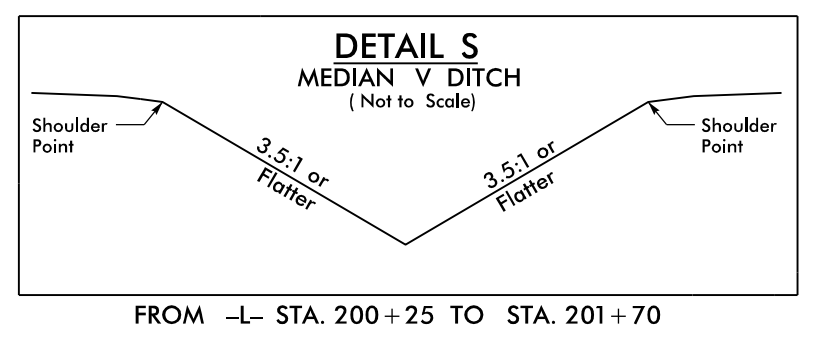
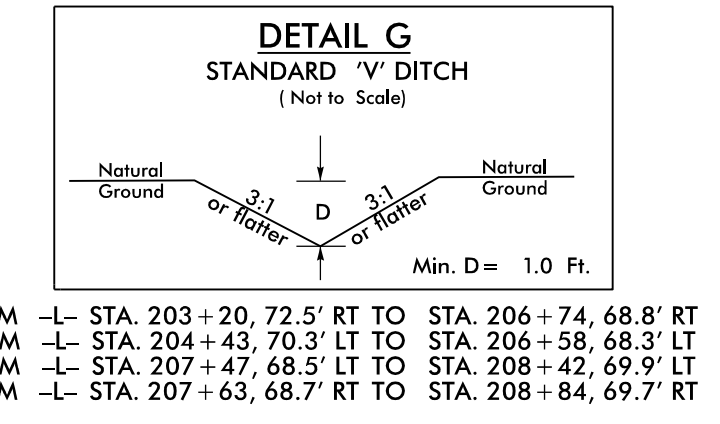


NOTE:  
SILT FENCE AND COIR FIBER WATTLE BREAKS  
SHALL BE INSTALLED AS DIRECTED BY ENGINEER.

INSTALL MATTING FOR  
EROSION CONTROL IN THE  
PROPOSED DITCH LINE.

For Slopes Excavated Greater Than 10 feet  
Install Matting for Erosion Control on  
Entire Slope as Work Allows.

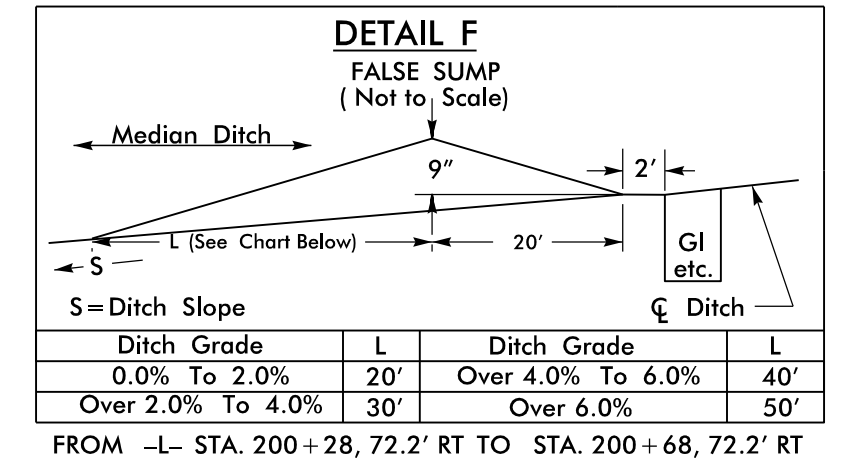

8/17/99  
 8/14/2015  
 R:\Projects\Bids\W-5519\_REL\_PSH35\_FINAL.dgn  
 localuser