



401 QUANTITY REQ'D 9



54 x 18
R6-1(L)

TWO "U" POSTS PER SIGN


406 QUANTITY REQ'D 28



36 X 36
R3-4

ONE "U" POST PER SIGN


411 QUANTITY REQ'D 4

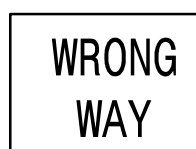

36 X 24
R5-1a

ONE "U" POST PER SIGN

416 QUANTITY REQ'D 1

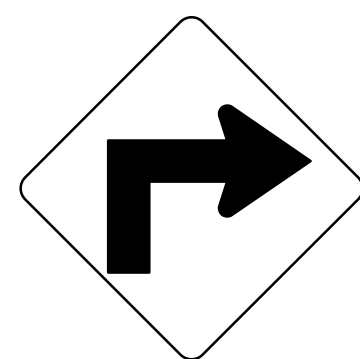


30 X 30
W1-1R

TWO "U" POSTS PER SIGN

APPROVED: _____


DATE: _____

SEAL

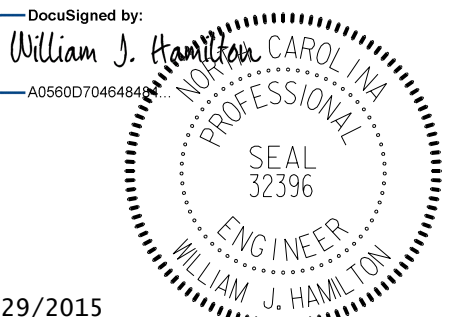

10/29/2015


402 QUANTITY REQ'D 20



54 X 18
R6-1(R)

TWO "U" POSTS PER SIGN


407 QUANTITY REQ'D 15

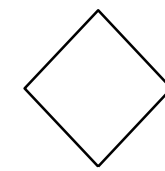

18 x 18
OM4-3

ONE 7' U-CHANNEL PER SIGN


412 QUANTITY REQ'D 1



36 X 48
R2-1

TWO "U" POSTS PER SIGN

403 QUANTITY REQ'D 23

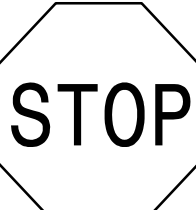


36 x 36
R1-1

ONE "U" POST PER SIGN IN 3 INSTALLATIONS

MOUNTED BELOW SIGN 402
IN 20 INSTALLATIONS


408 QUANTITY REQ'D 16

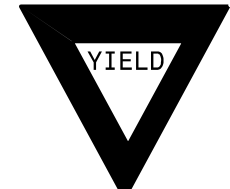

36 X 36 X 36
R1-2

ONE "U" POST PER SIGN


413 QUANTITY REQ'D 4



36 X 36
W3-5

TWO "U" POSTS PER SIGN


404 QUANTITY REQ'D 27

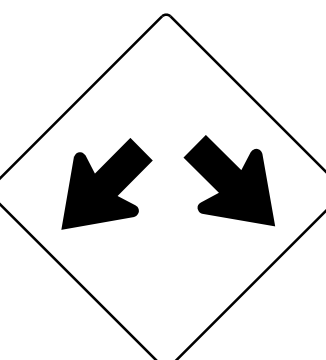

36 X 36
W12-1

ONE "U" POST PER SIGN


409 QUANTITY REQ'D 2

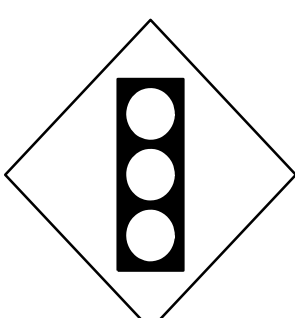

48 X 48
W3-3

TWO "U" POSTS PER SIGN


414 QUANTITY REQ'D 1



30 X 30
W1-1L

TWO "U" POSTS PER SIGN


405 QUANTITY REQ'D 10

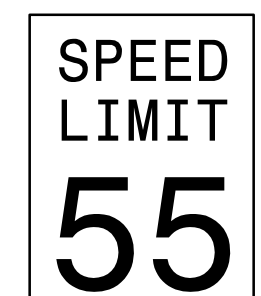

36 X 48
R2-1

TWO "U" POSTS PER SIGN


410 QUANTITY REQ'D 7

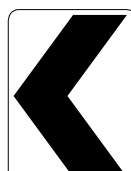

30 X 36
W1-8

ONE "U" POST PER SIGN

415 QUANTITY REQ'D 2



18 X 18
W13-1P

MOUNTED BELOW SIGNS 414 AND 416 IN 2 INSTALLATIONS