
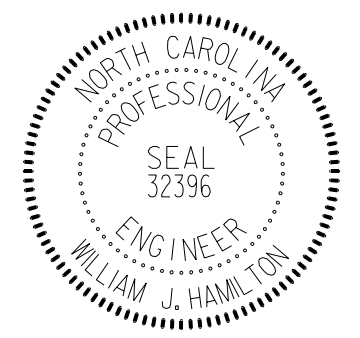
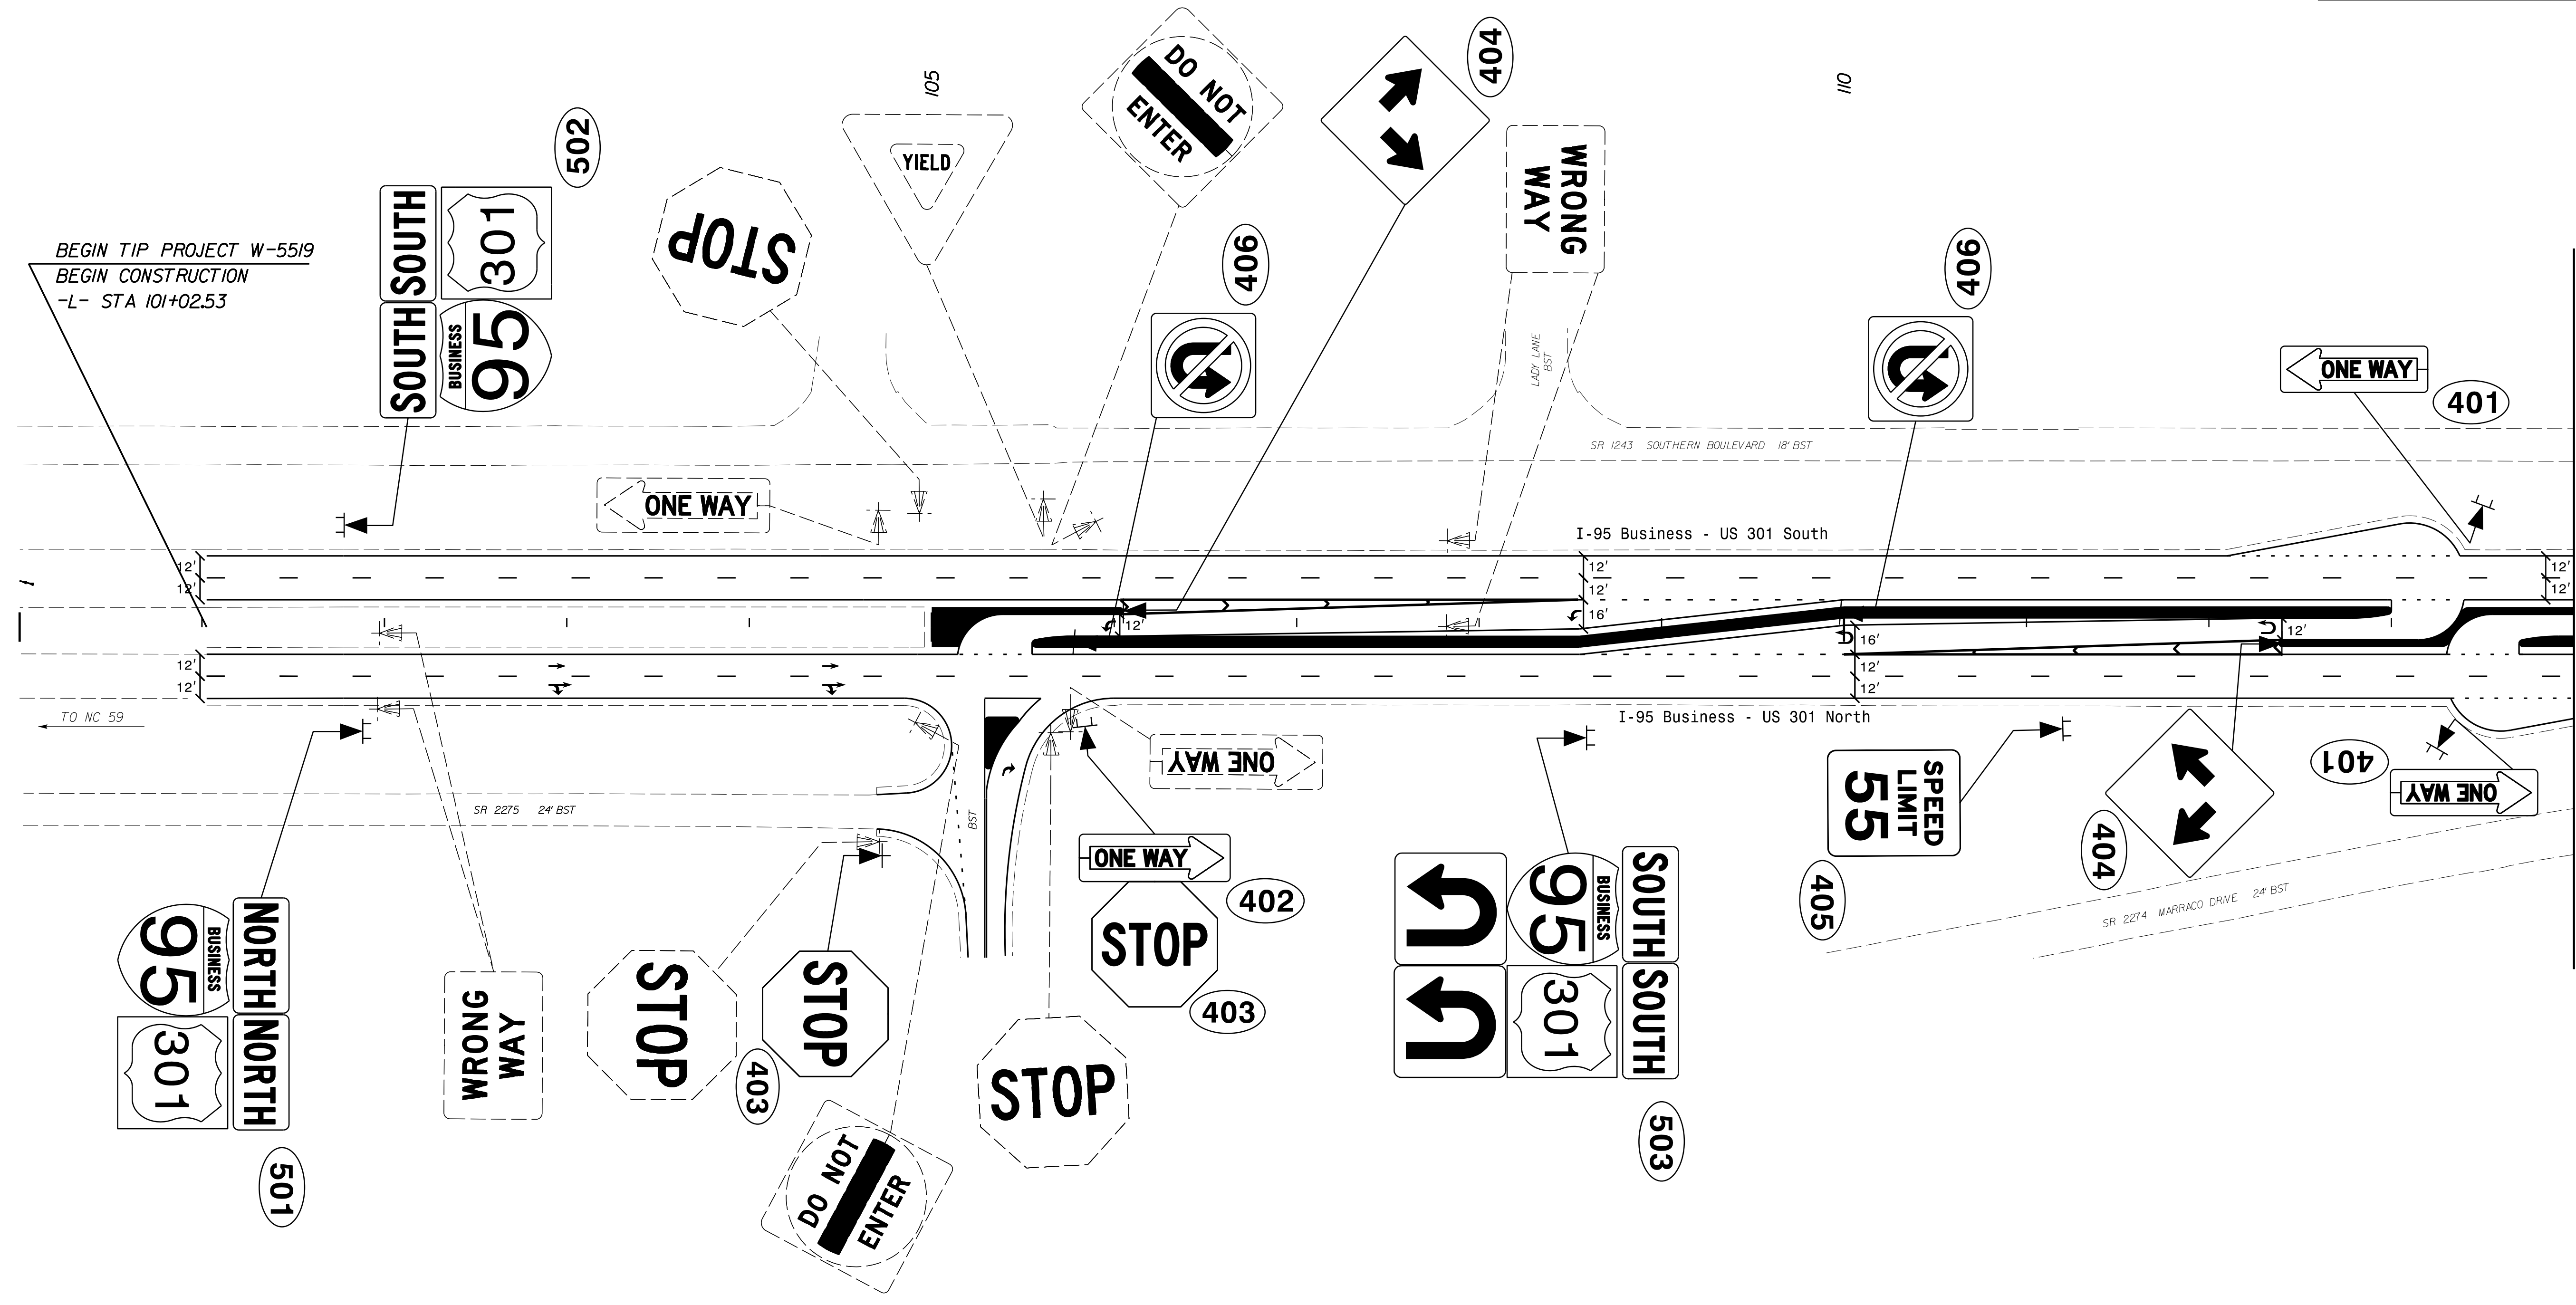


TIP NO. W-5519	SHEET NO. SIGN-4
Approved by: <u>William J. Hamilton</u> DATE: 9/11/2015 SEAL: 	

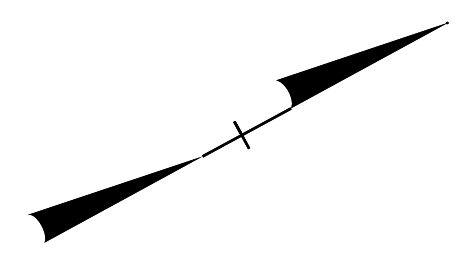

BEGIN TIP PROJECT W-5519
 BEGIN CONSTRUCTION
 -L- STA 101+02.53

MATCHLINE -L- STA 114+00 SEE SHEET 5

NOTE: EXISTING SIGNS SHALL BE REMOVED, UNLESS OTHERWISE NOTED OR DIRECTED BY ENGINEER.

Prepared in the offices of:

RAMEY KEMP ASSOCIATES, INC.
 Transportation Engineers
 2808 Fairglen Place, Suite 100
 Raleigh, North Carolina 27609
 919-872-2115 TEL 919-878-8418 FAX
 www.rameykemp.com

EXISTING AND PROPOSED SIGNS