
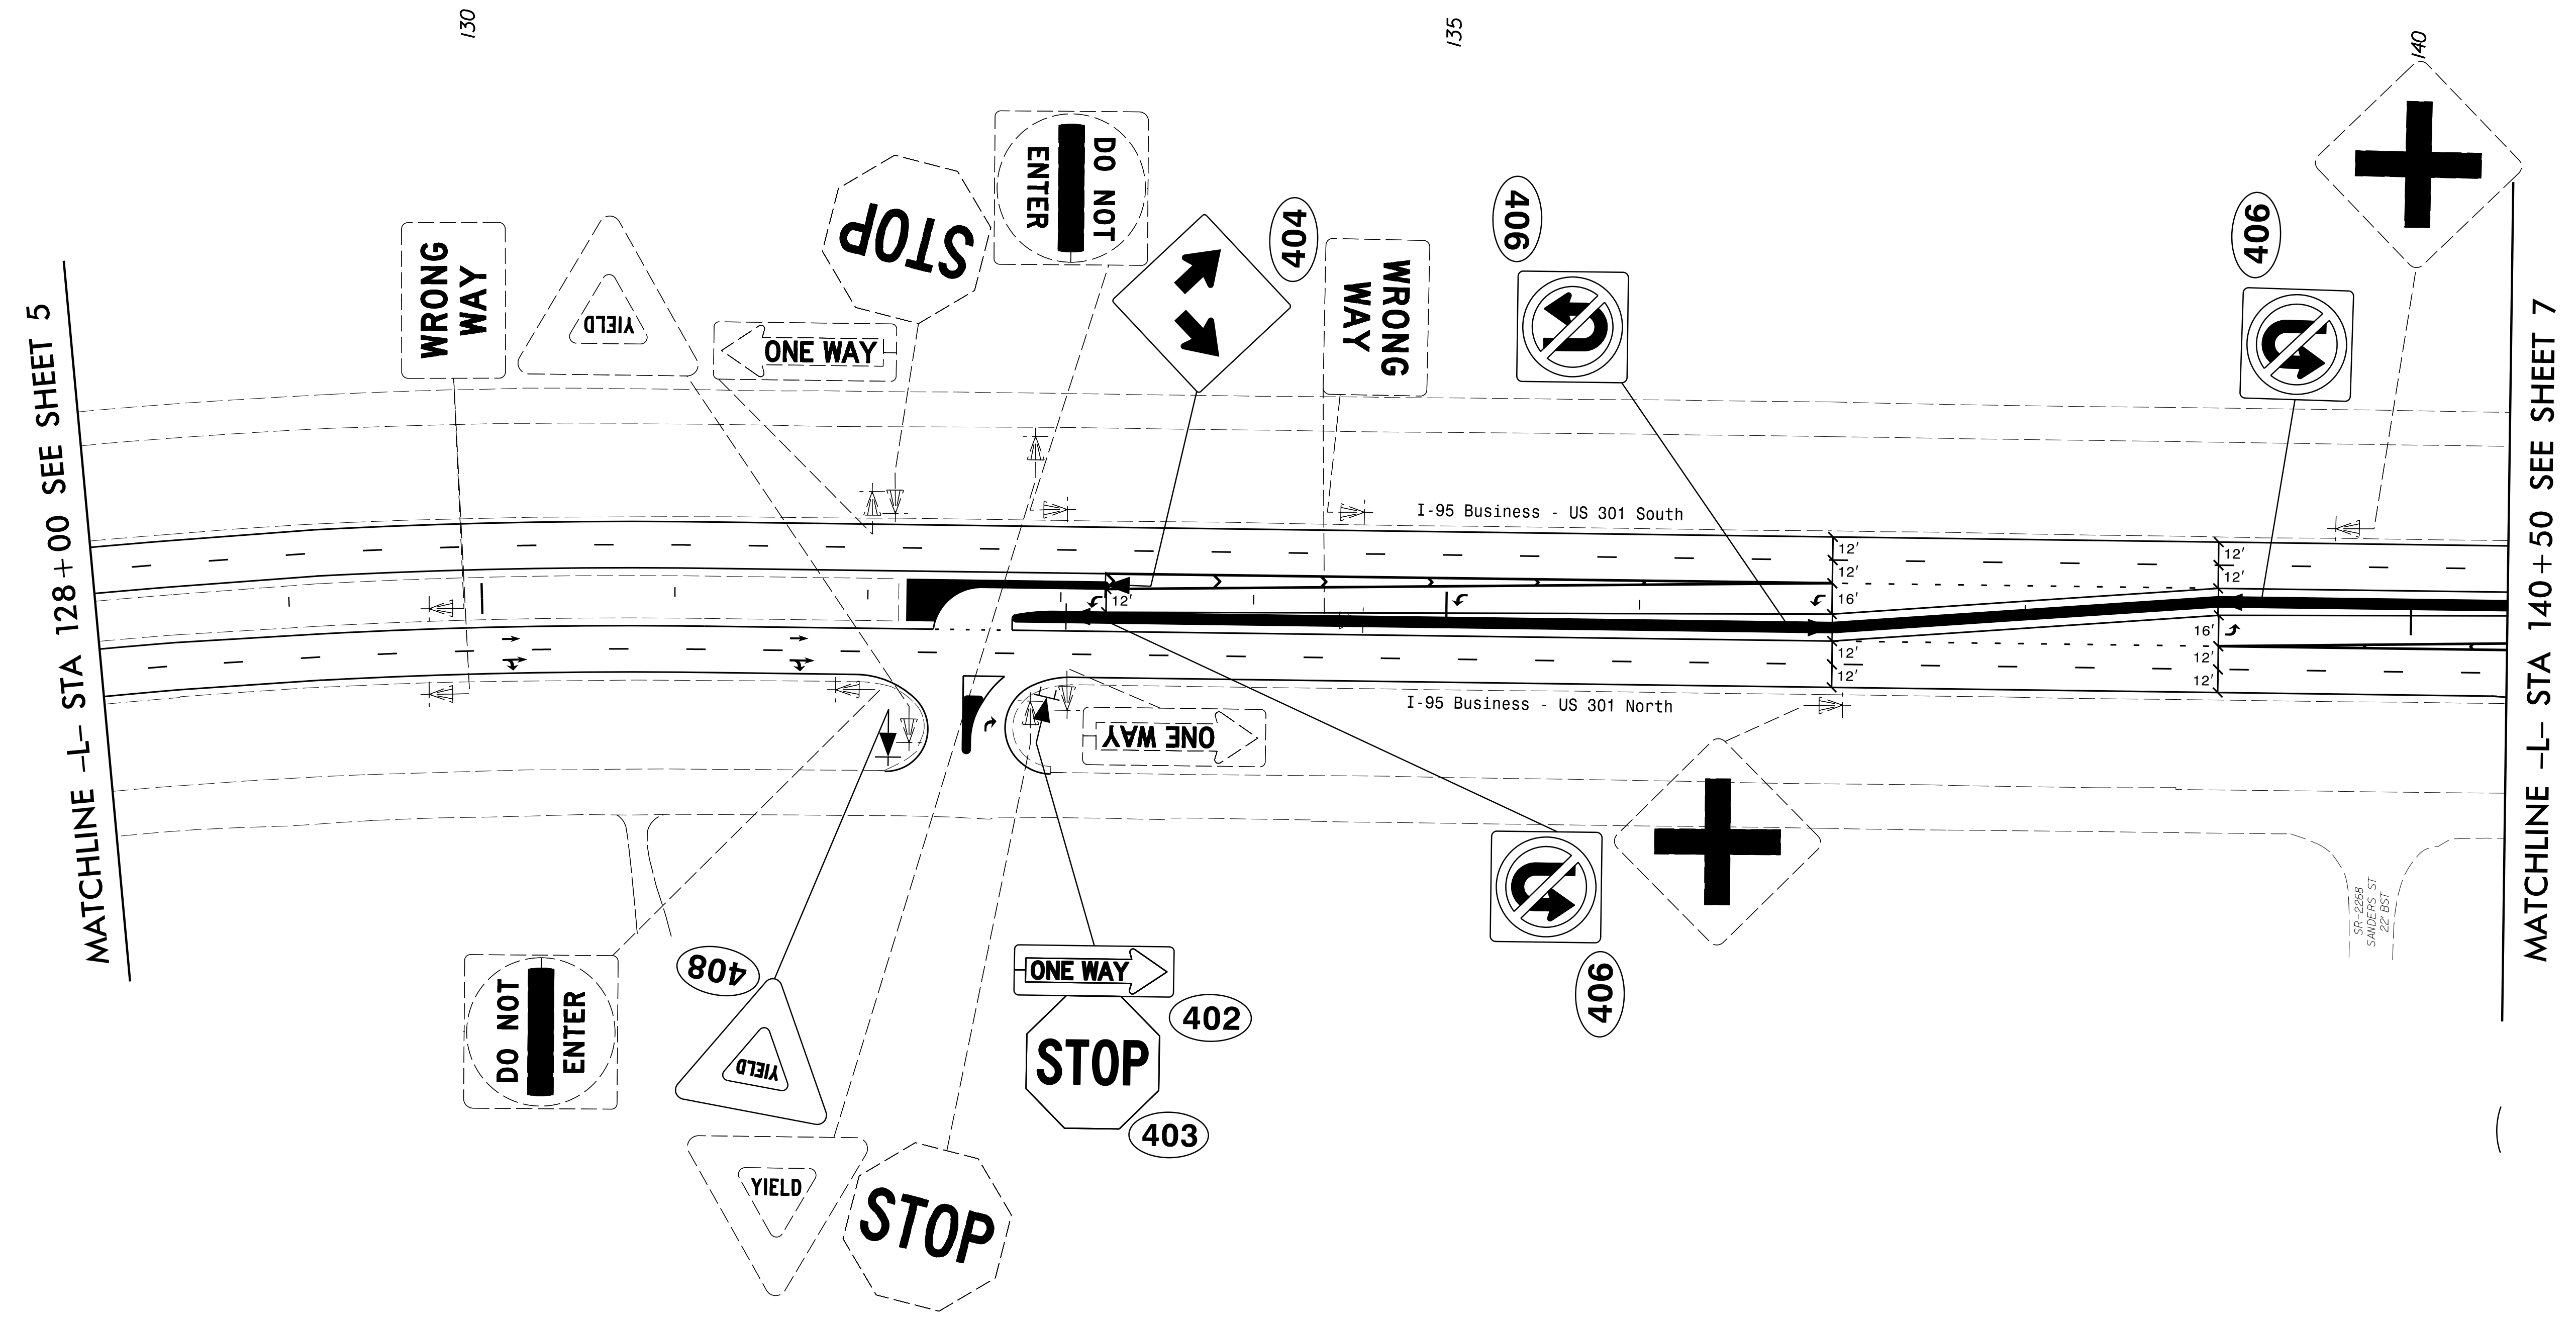


TIP NO. W-5519	SHEET NO. SIGN-6
APPROVED: <i>William J. Hamilton</i> 9/11/2015 DATE:	
SEAL NORTH CAROLINA PROFESSIONAL ENGINEER WILLIAM J. HAMILTON SEAL 32396	

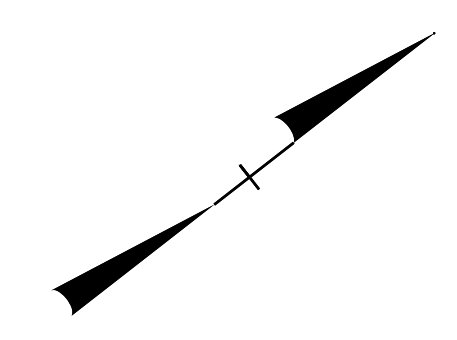

NOTE: EXISTING SIGNS SHALL BE REMOVED, UNLESS OTHERWISE NOTED OR DIRECTED BY ENGINEER.

Prepared in the offices of:  

**RAMEY KEMP & ASSOCIATES, INC.**  
 Transportation Engineers  
 2808 Parkington Place, Suite 100  
 Raleigh, North Carolina 27609  
 919-872-2115 TEL 919-878-9418 FAX  
 www.rameykemp.com

### EXISTING AND PROPOSED SIGNS