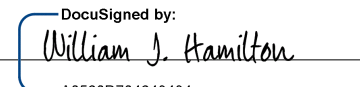

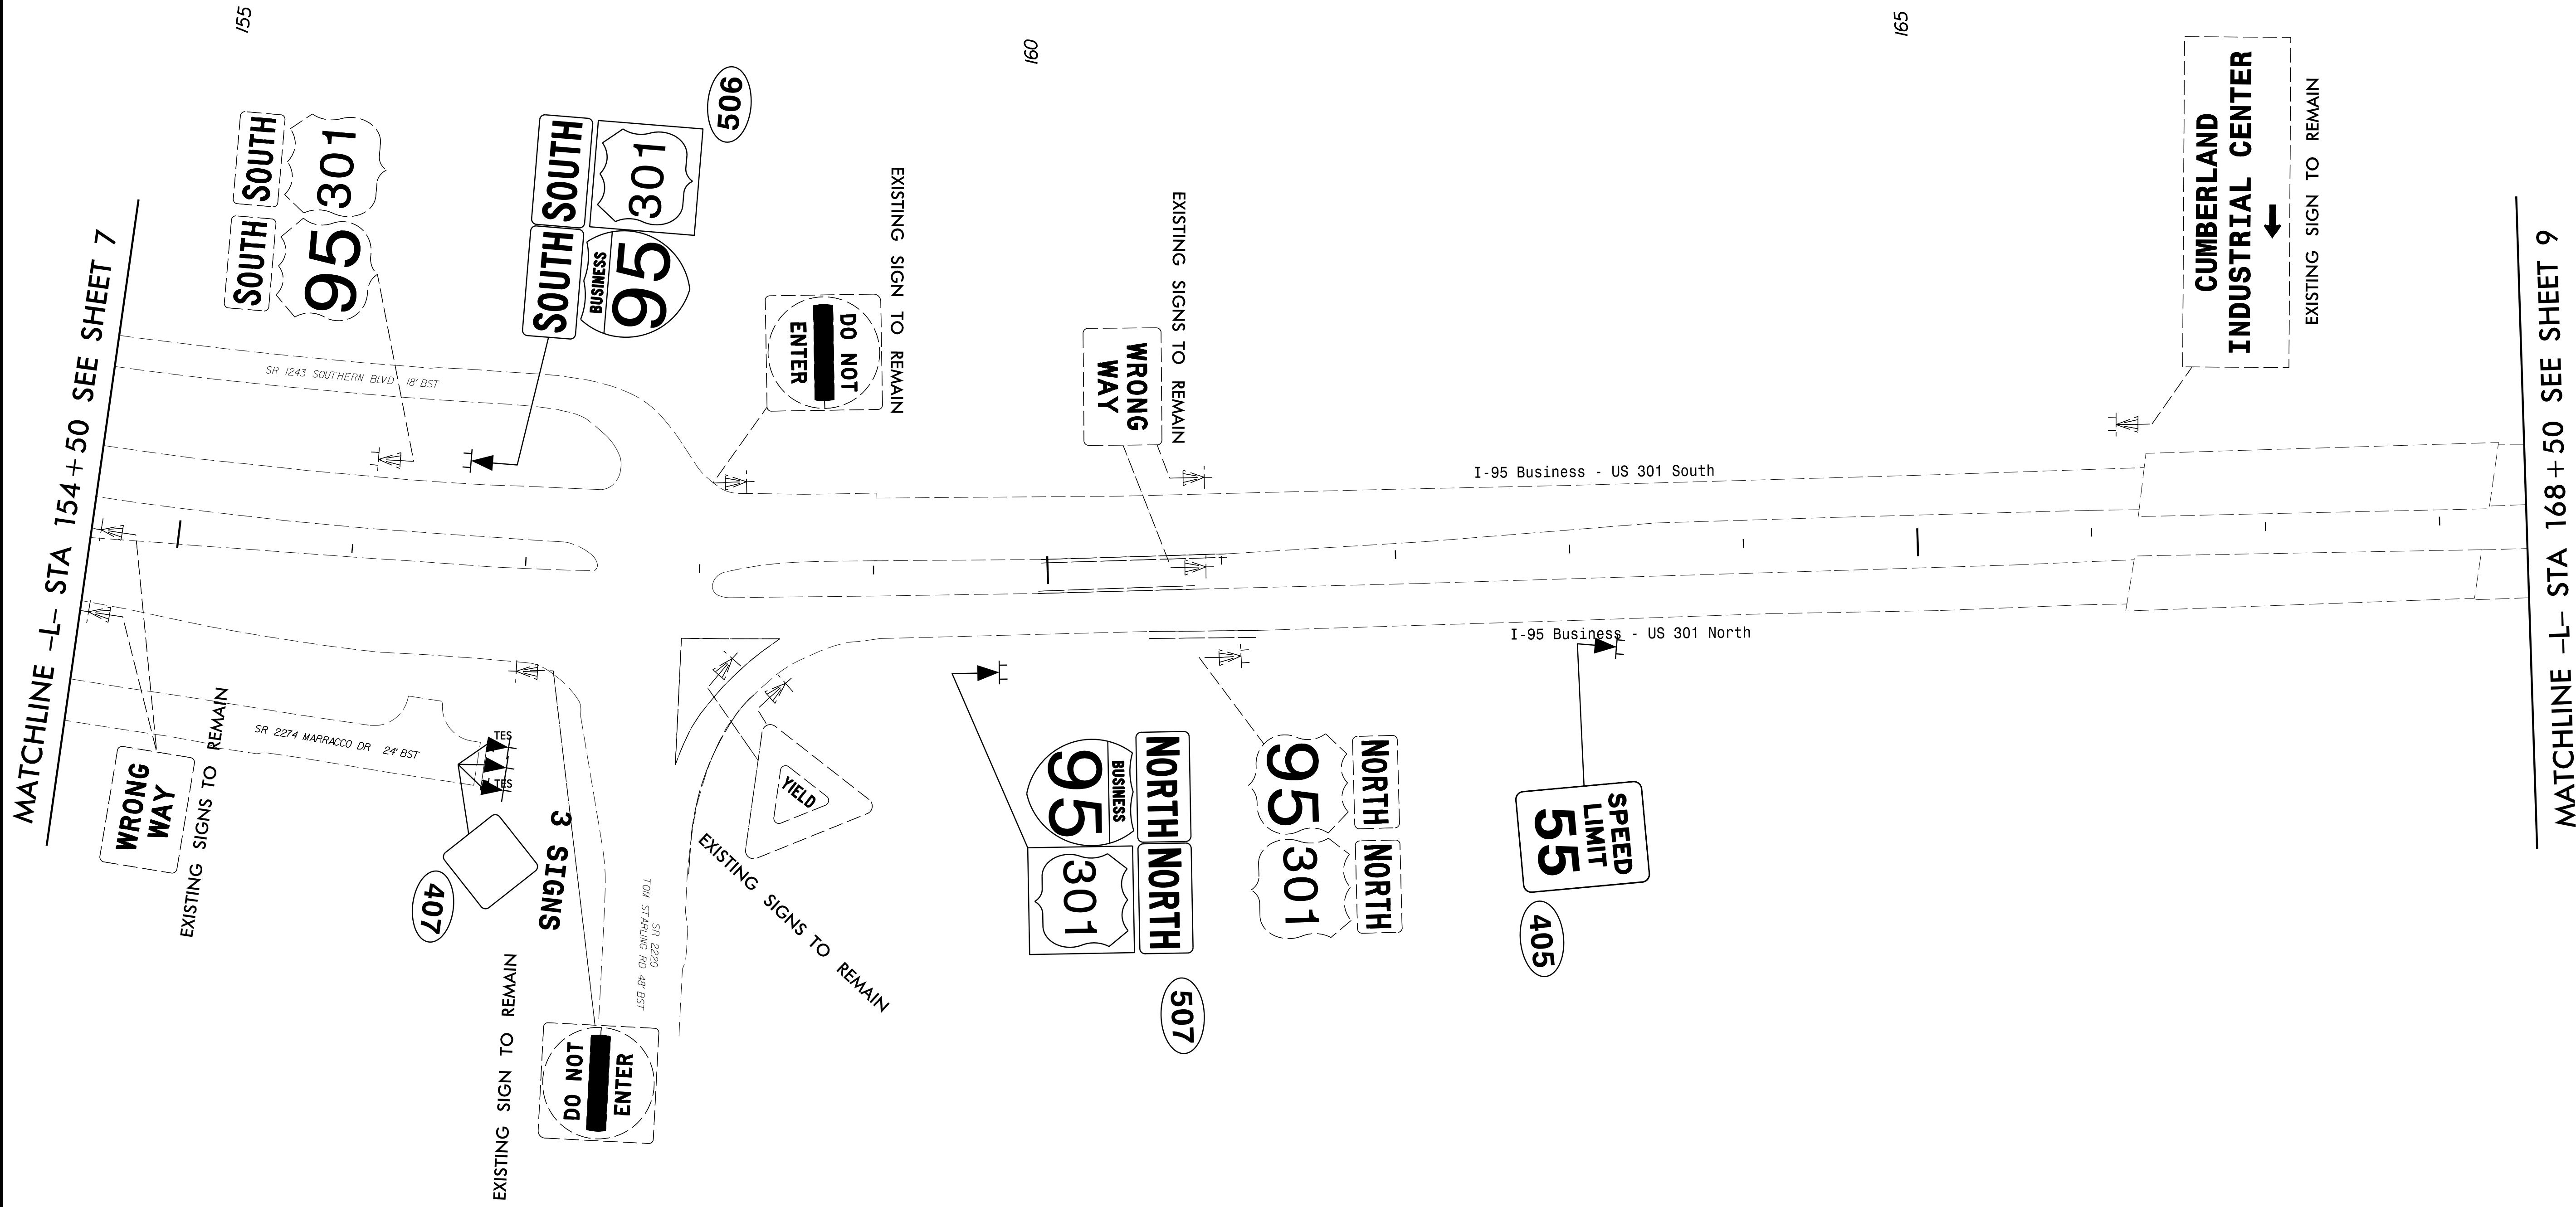
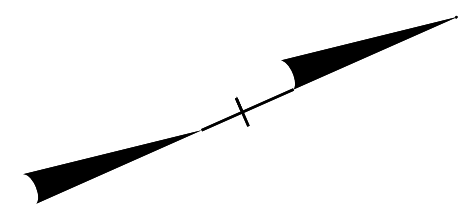


| | |
|---|---|
| TIP NO. | SHEET NO. |
| W-5519 | SIGN-8 |
| APPROVED:  | |
| DATE: 9/11/2015 | |
| SEAL |  |



NOTE: EXISTING SIGNS SHALL BE REMOVED, UNLESS OTHERWISE NOTED OR DIRECTED BY ENGINEER.

Prepared in the offices of:



RAMEY KEMP ASSOCIATES, INC.
 Transportation Engineers
 2808 Fairglen Place, Suite 100
 Raleigh, North Carolina 27609
 919-872-2115 | TEL: 919-879-9168 Fax
 www.rameykemp.com

EXISTING AND PROPOSED SIGNS