
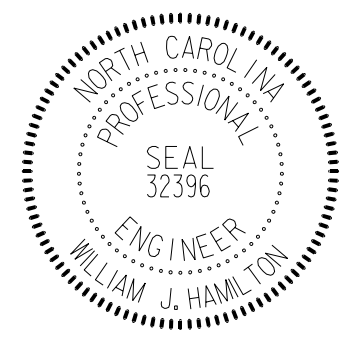
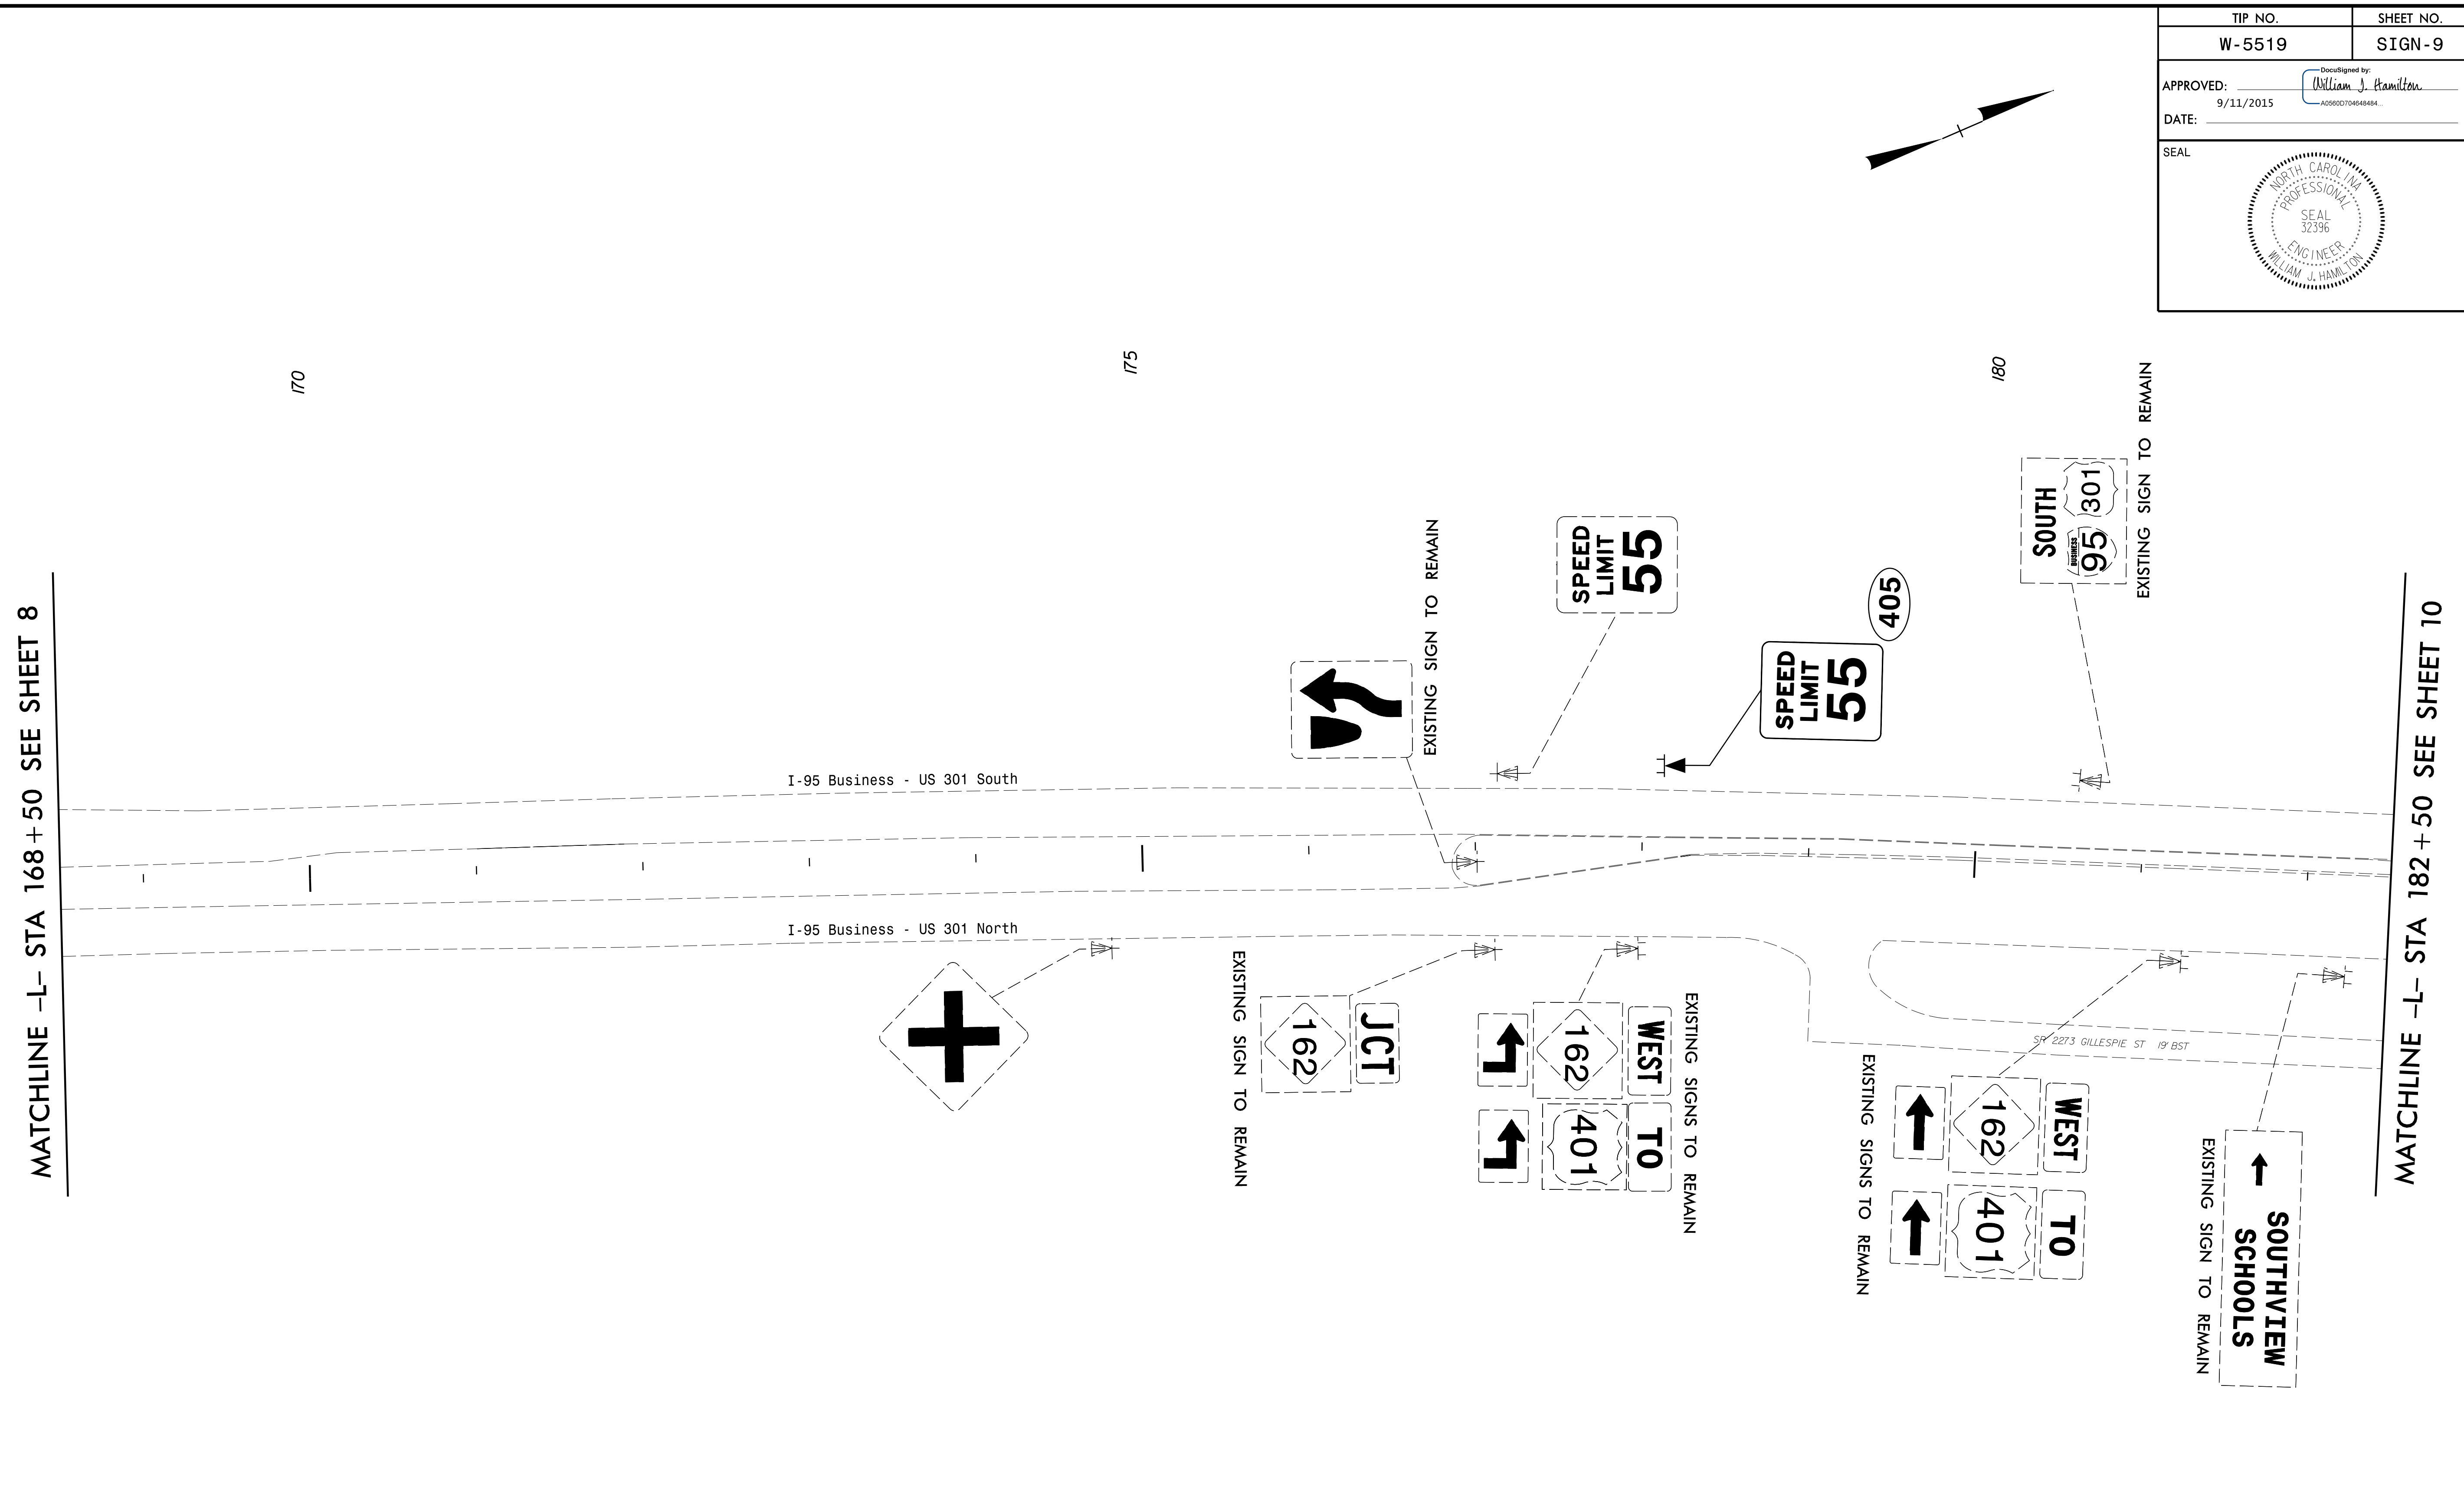


TIP NO. W-5519	SHEET NO. SIGN-9
APPROVED: <i>William J. Hamilton</i> 9/11/2015 DATE:	
SEAL 	

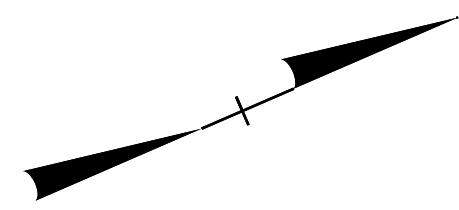

NOTE: EXISTING SIGNS SHALL BE REMOVED, UNLESS OTHERWISE NOTED OR DIRECTED BY ENGINEER.

Prepared in the offices of:

RAMEY KEMP & ASSOCIATES, INC.
 Transportation Engineers
 2808 Falmington Place, Suite 100
 Raleigh, North Carolina 27609
 919-872-2115 TEL, 919-879-4148 FAX
 www.rameykemp.com

EXISTING AND PROPOSED SIGNS