

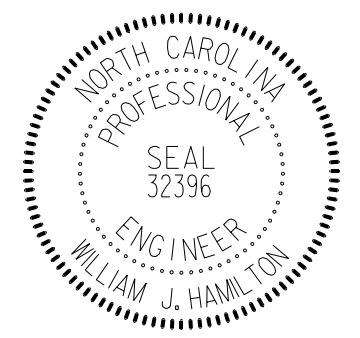


TIP NO.	SHEET NO.
W-5519	SIGN-10
APPROVED:	DocuSigned by: <i>William J. Hamilton</i> A05600704648484
DATE:	9/11/2015
SEAL	

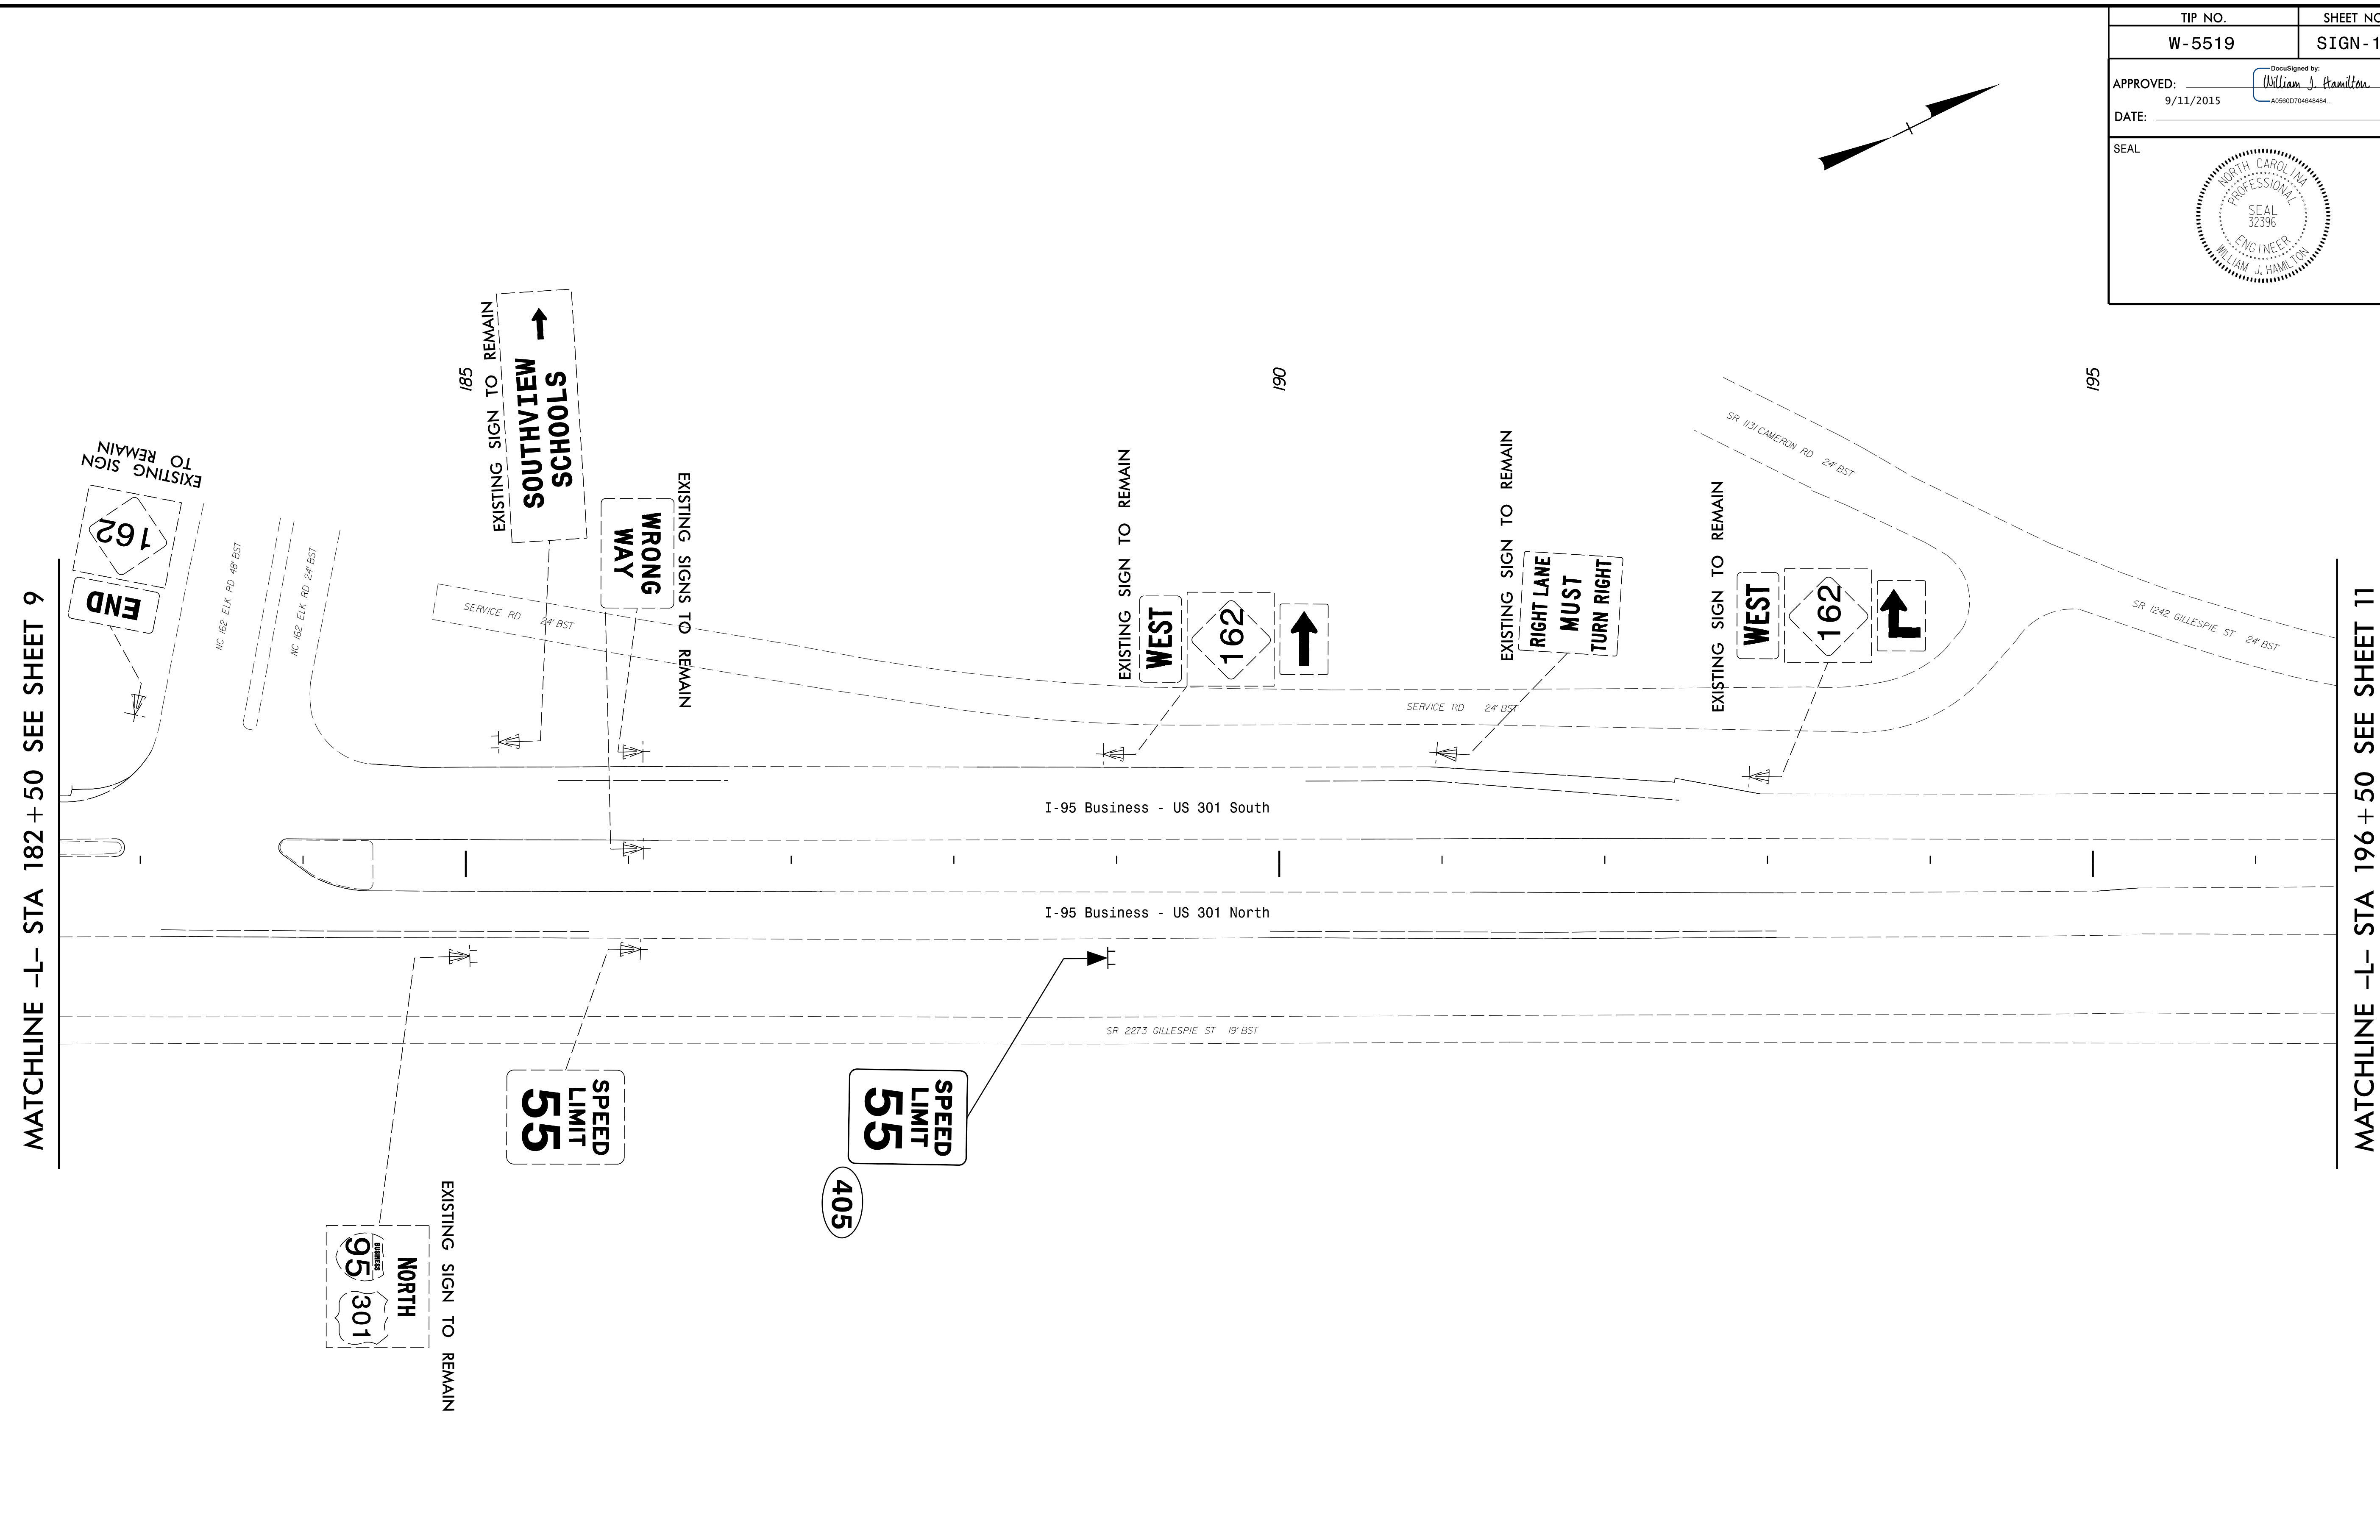

NOTE: EXISTING SIGNS SHALL BE REMOVED, UNLESS OTHERWISE NOTED OR DIRECTED BY ENGINEER.

Prepared in the offices of:

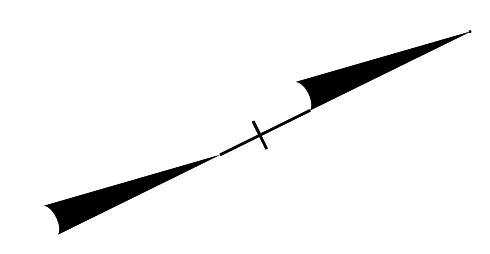

**RAMEY KEMP ASSOCIATES, INC.**  
Transportation Engineers  
2808 Falmington Place, Suite 100  
Raleigh, North Carolina 27609  
919-872-2115 Tel. 919-878-4418 Fax.  
www.rameykemp.com

# EXISTING AND PROPOSED SIGNS