



TIP NO.	SHEET NO.
W-5519	SIGN-11
APPROVED:	DocuSigned by: William J. Hamilton
DATE:	9/11/2015
SEAL	

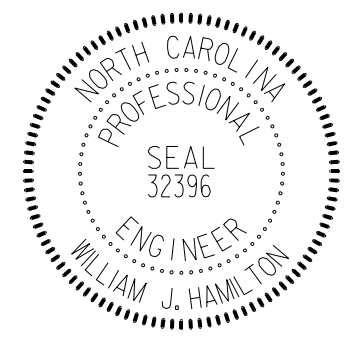

NOTE: EXISTING SIGNS SHALL BE REMOVED, UNLESS OTHERWISE NOTED OR DIRECTED BY ENGINEER.

Prepared in the offices of:

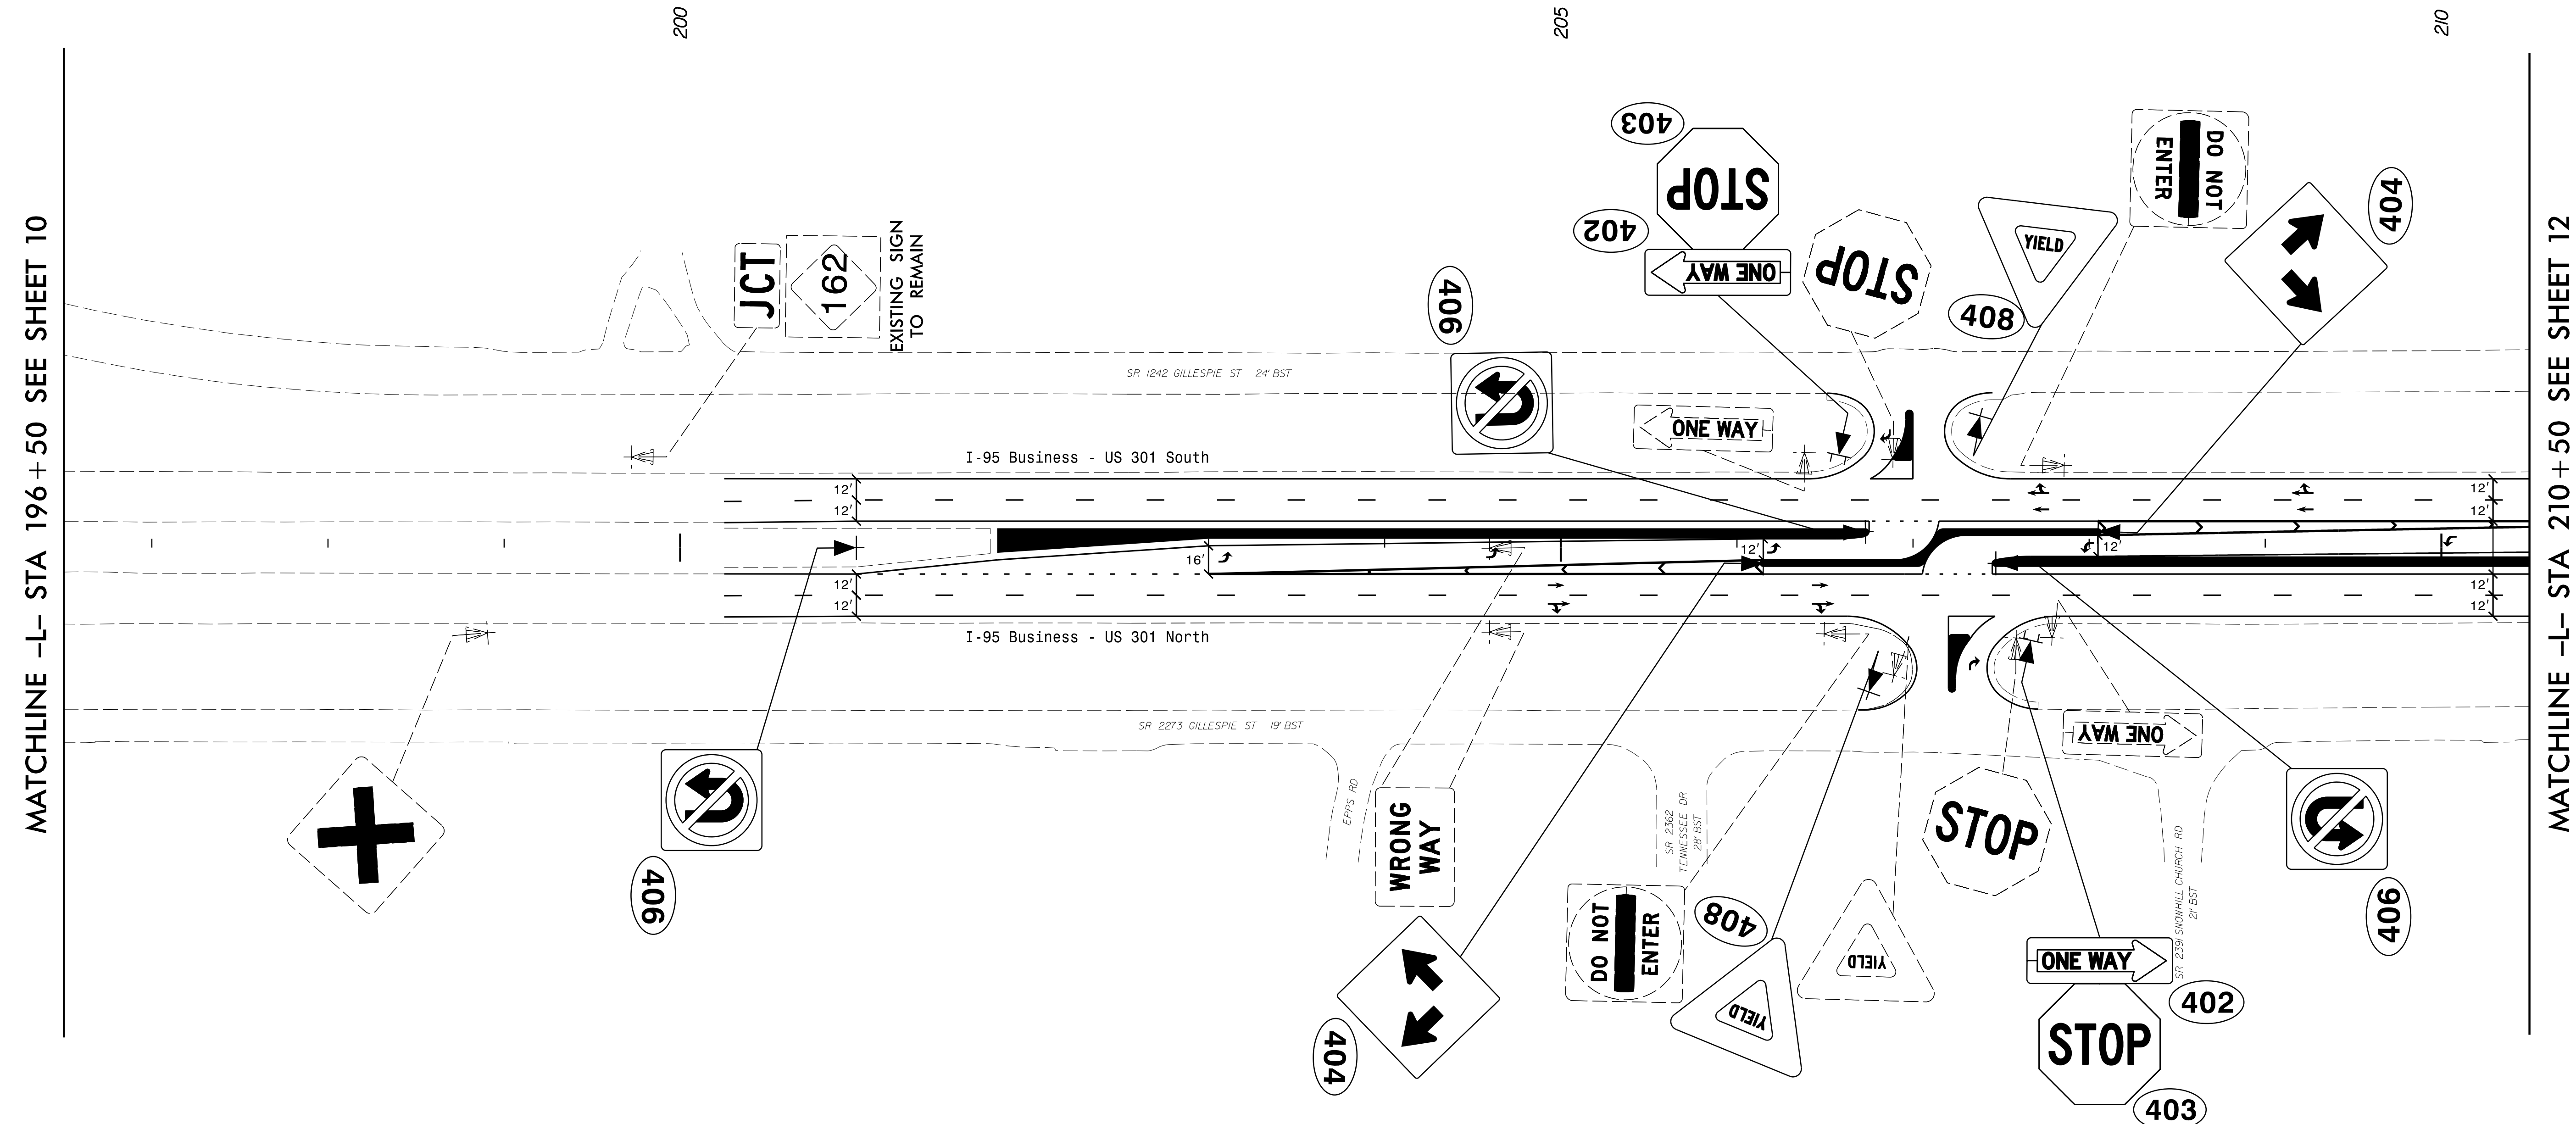

**RAMEY KEMP ASSOCIATES, INC.**  
 Transportation Engineers  
 2808 Fairglen Place, Suite 100  
 Raleigh, North Carolina 27609  
 919-872-2115 TEL 919-879-4168 FAX  
 www.rameykemp.com

**EXISTING AND PROPOSED SIGNS**