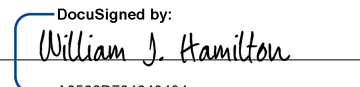

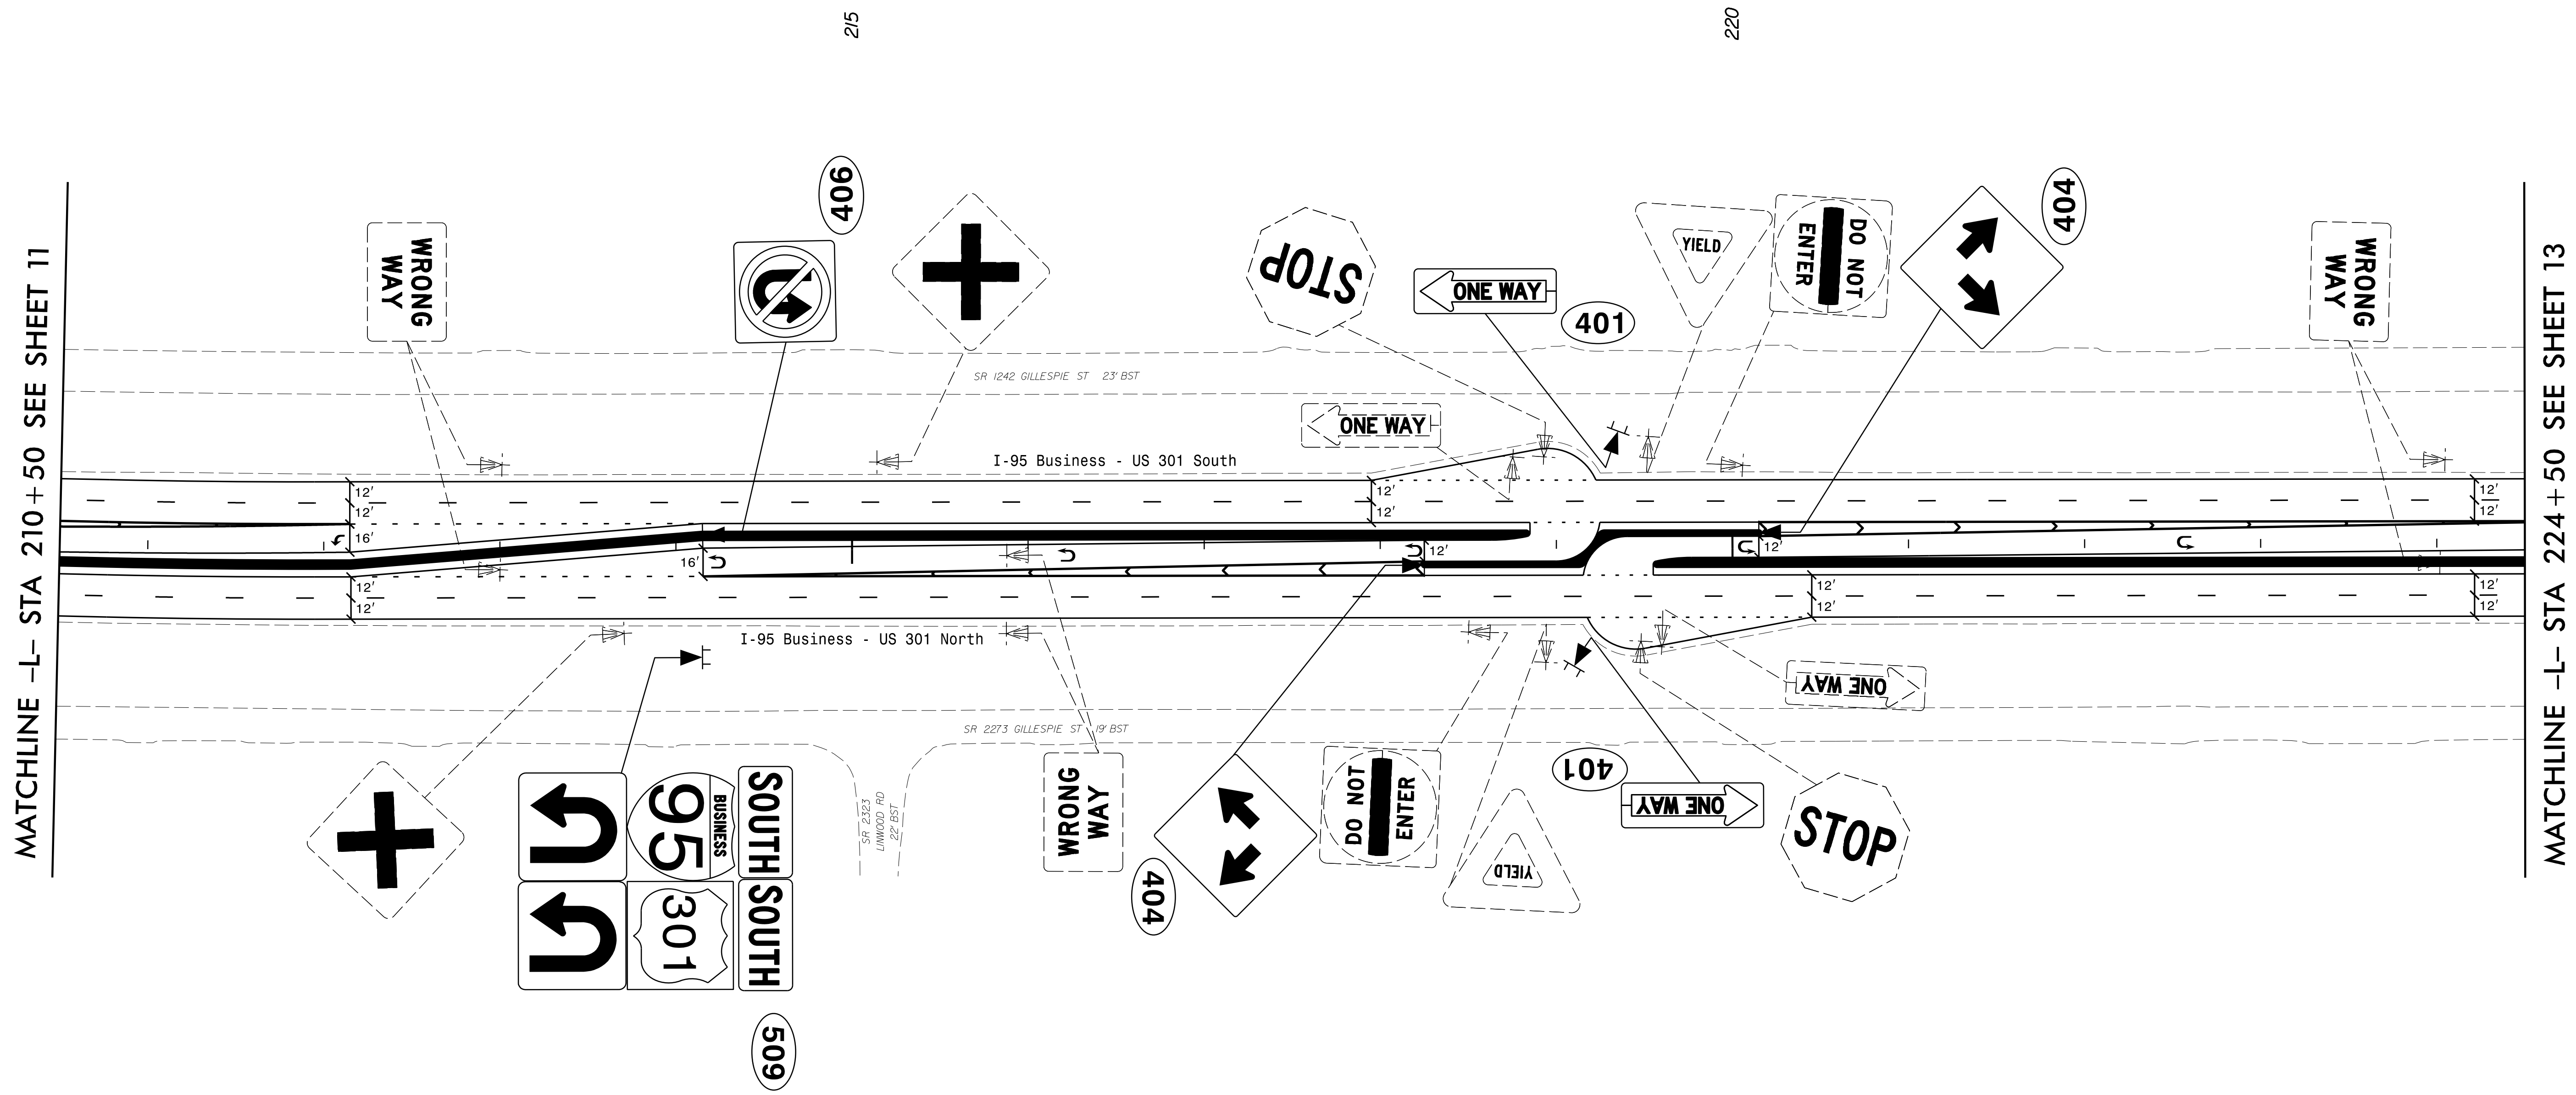
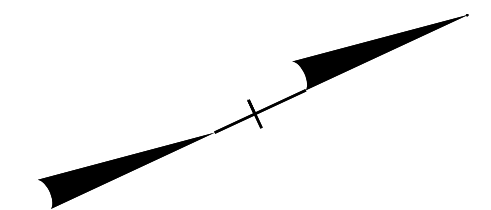


TIP NO.	SHEET NO.
W-5519	SIGN-12
APPROVED: 	
DATE: 9/11/2015	
SEAL	



NOTE: EXISTING SIGNS SHALL BE REMOVED, UNLESS OTHERWISE NOTED OR DIRECTED BY ENGINEER.

Prepared in the offices of:



RAMEY KEMP ASSOCIATES, INC.
 Transportation Engineers
 2808 Fairgarden Place, Suite 100
 Raleigh, North Carolina 27609
 919-872-2115 | 919-879-9416 Fax
 www.rameykemp.com

EXISTING AND PROPOSED SIGNS