
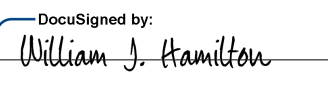
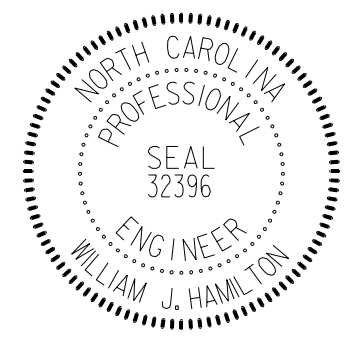


TIP NO. W-5519	SHEET NO. SIGN - 15
APPROVED:  DATE: 9/11/2015	
SEAL 	

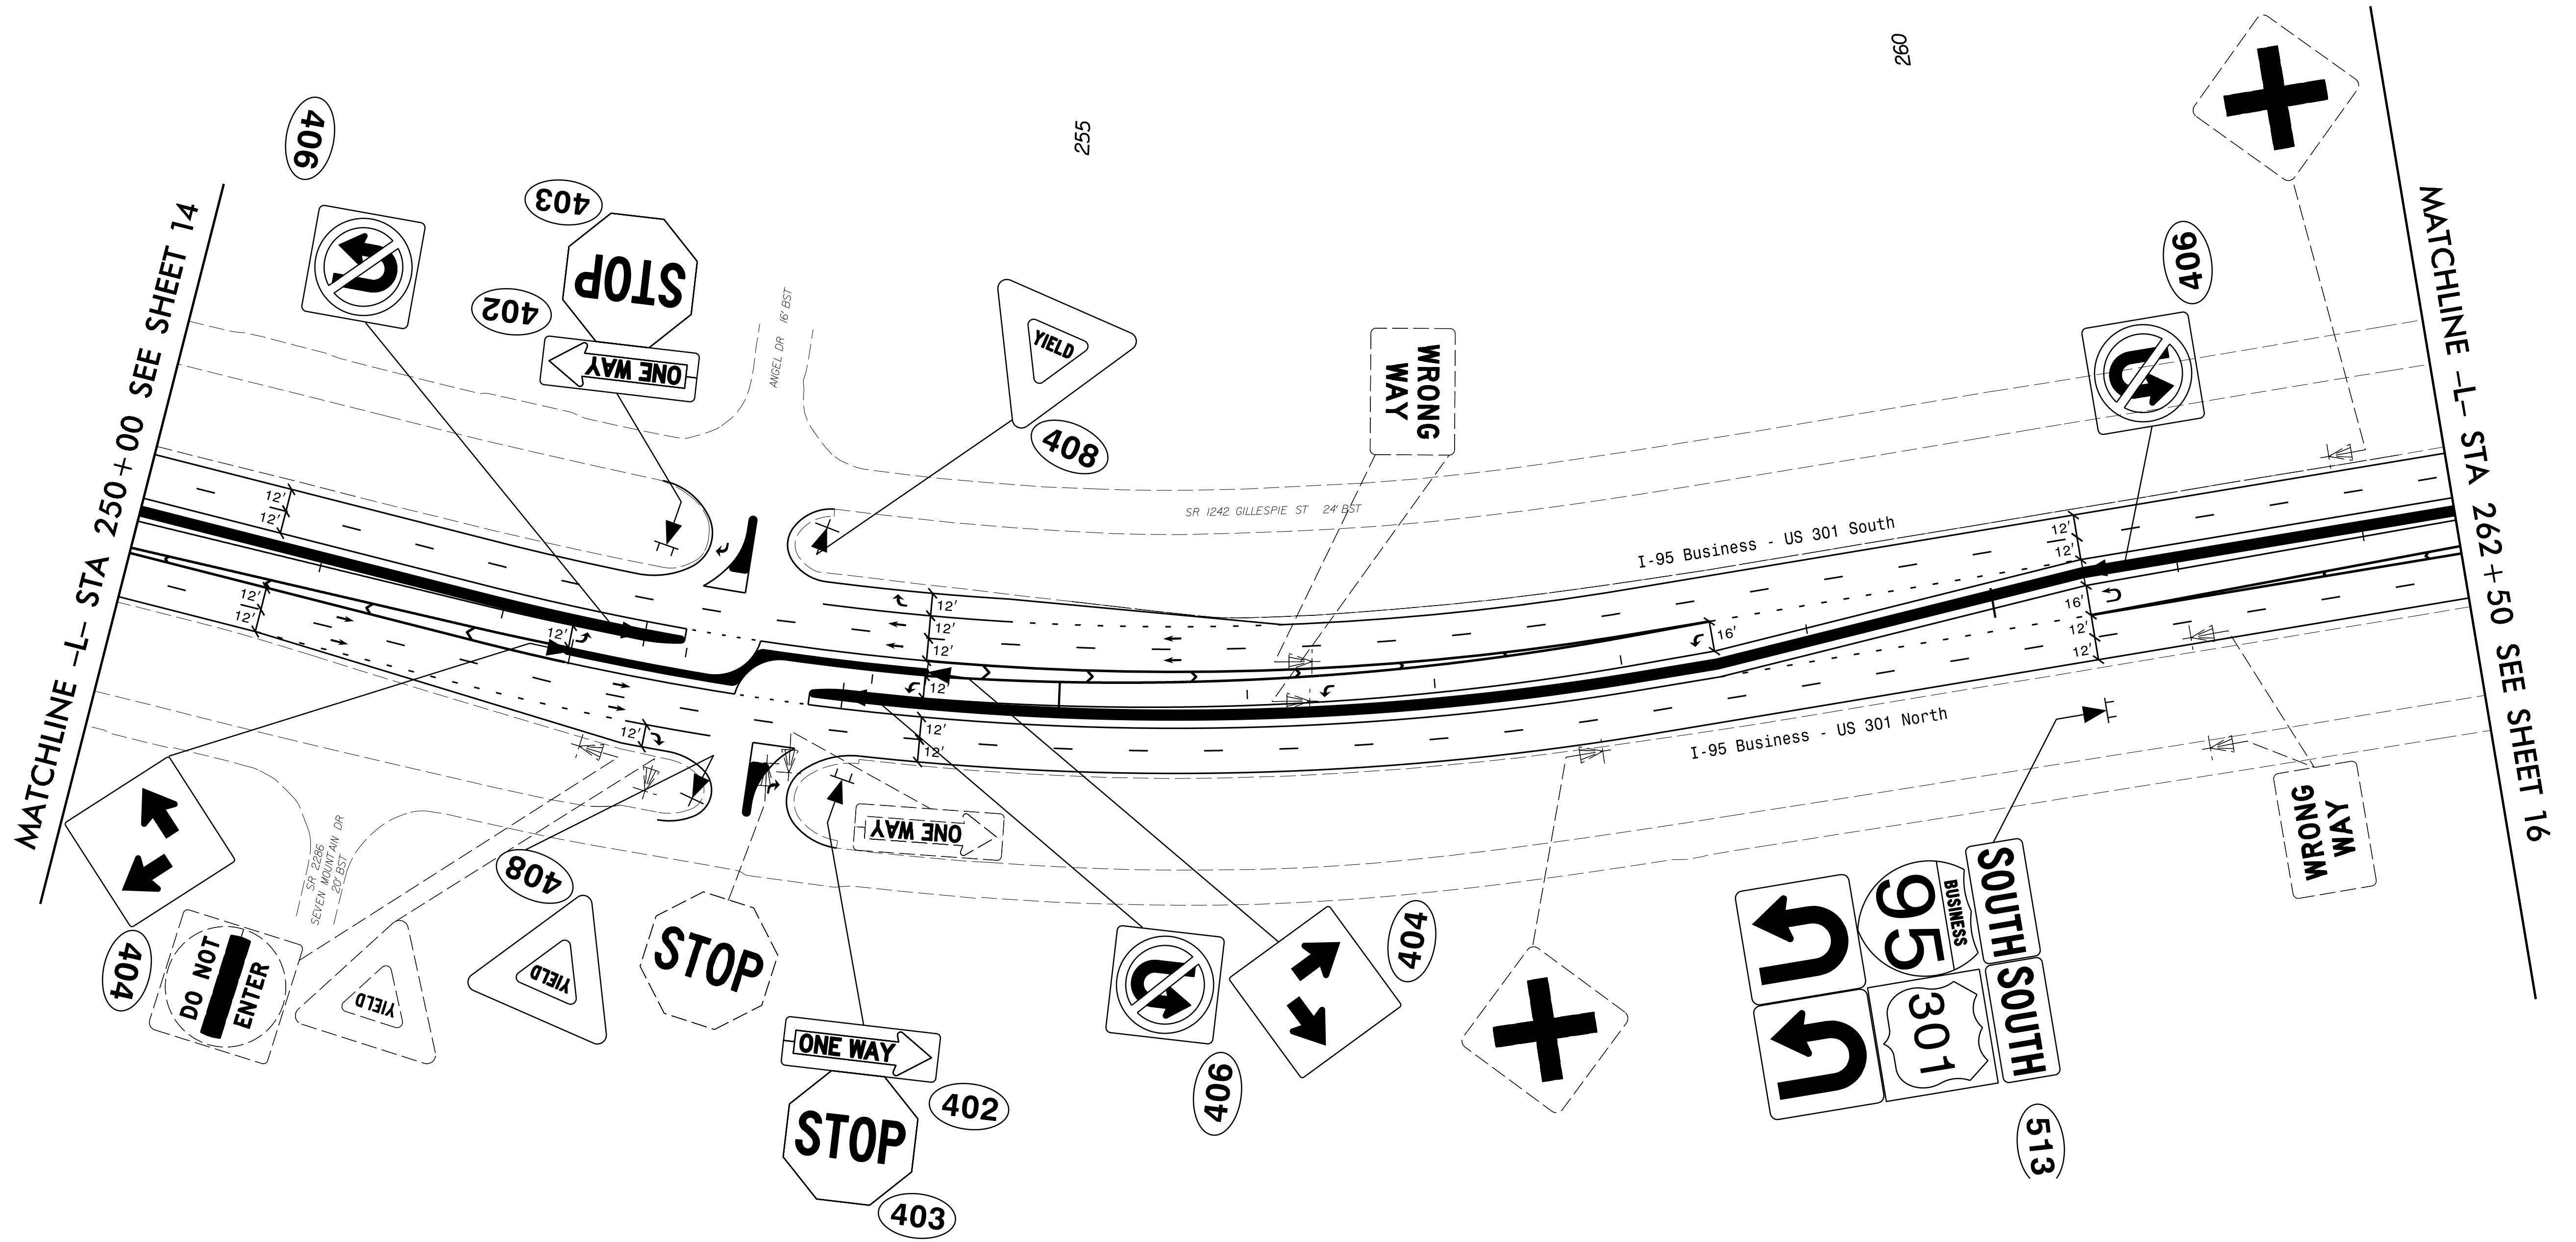

NOTE: EXISTING SIGNS SHALL BE REMOVED, UNLESS OTHERWISE NOTED OR DIRECTED BY ENGINEER.

Prepared in the offices of:

RAMEY KEMP & ASSOCIATES, INC.
 Transportation Engineers
 2808 Fairlight Place, Suite 100
 Raleigh, North Carolina 27609
 919-872-2115 TEL 919-879-4168 FAX
 www.rameykemp.com

EXISTING AND PROPOSED SIGNS