
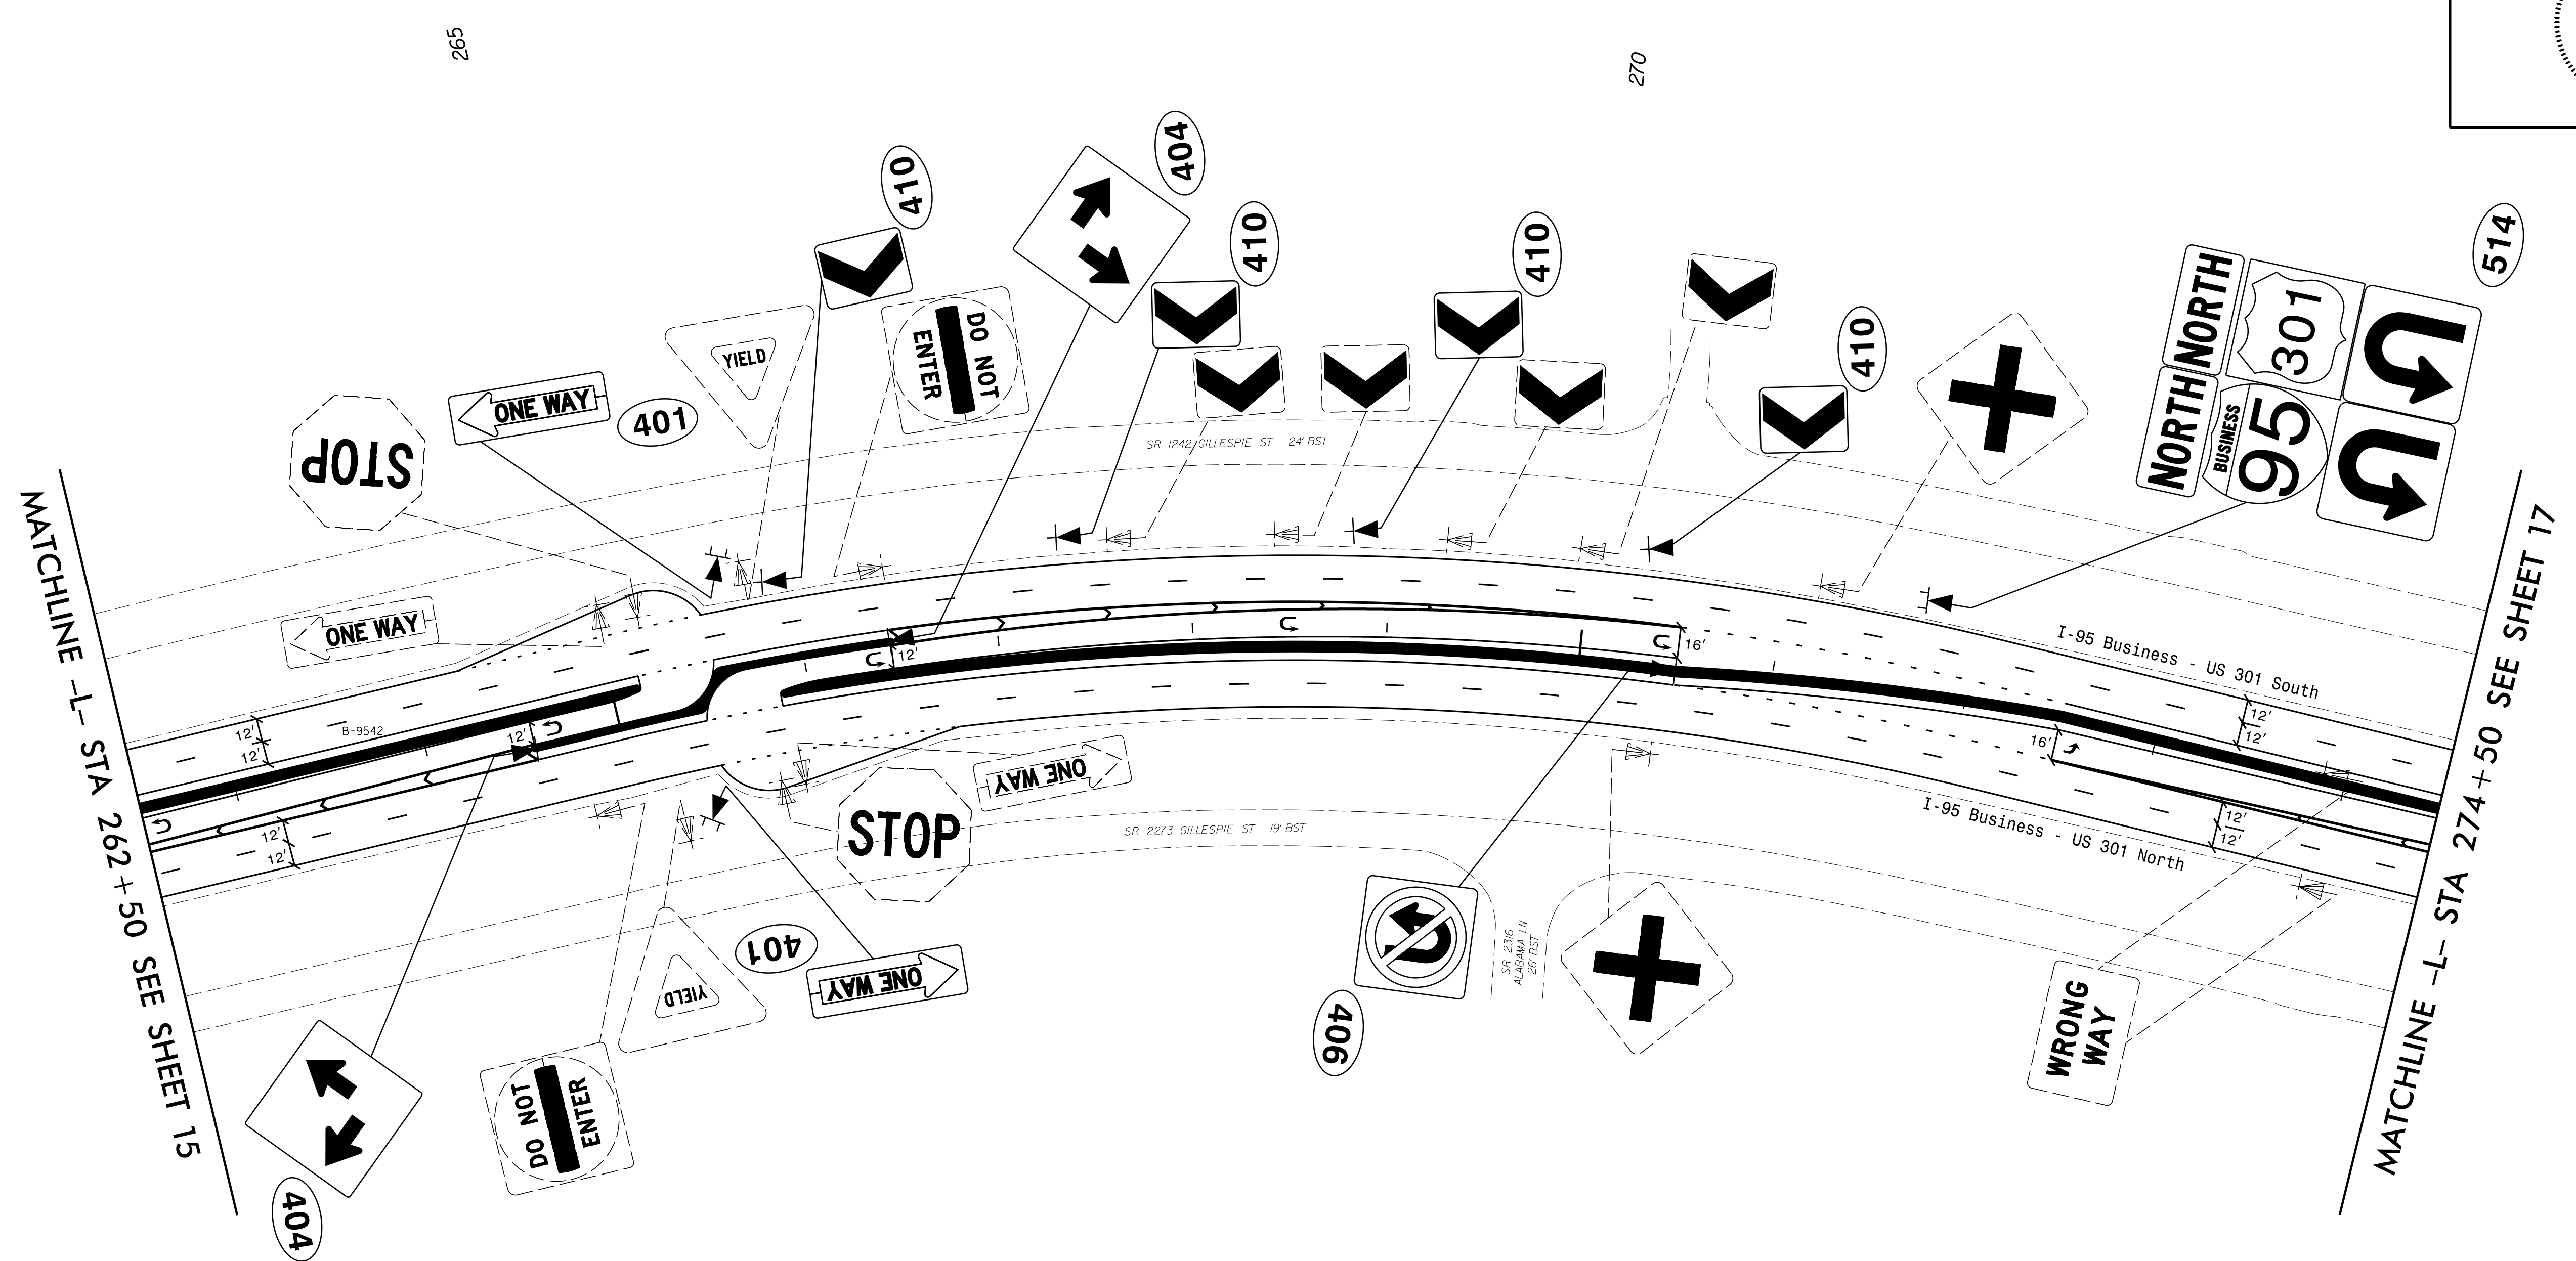


| | |
|---|------------------------|
| TIP NO. W-5519 | SHEET NO. SIGN - 16 |
| APPROVED: <u>William J. Hamilton</u> 9/11/2015 DATE: _____ | |
| SEAL  | |



NOTE: EXISTING SIGNS SHALL BE REMOVED, UNLESS OTHERWISE NOTED OR DIRECTED BY ENGINEER.

Prepared in the offices of:

RAMEY KEMP ASSOCIATES, INC.
 Transportation Engineers
 2008 Fairglen Place, Suite 100
 Raleigh, North Carolina 27609
 919-872-2115 TEL 919-879-4165 FAX
 www.rameykemp.com

EXISTING AND PROPOSED SIGNS