


TIP NO. W-5519	SHEET NO. SIGN-18
APPROVED: 9/11/2015	DocuSigned by: William J. Hamilton AD566D0704648484
DATE:	
SEAL	

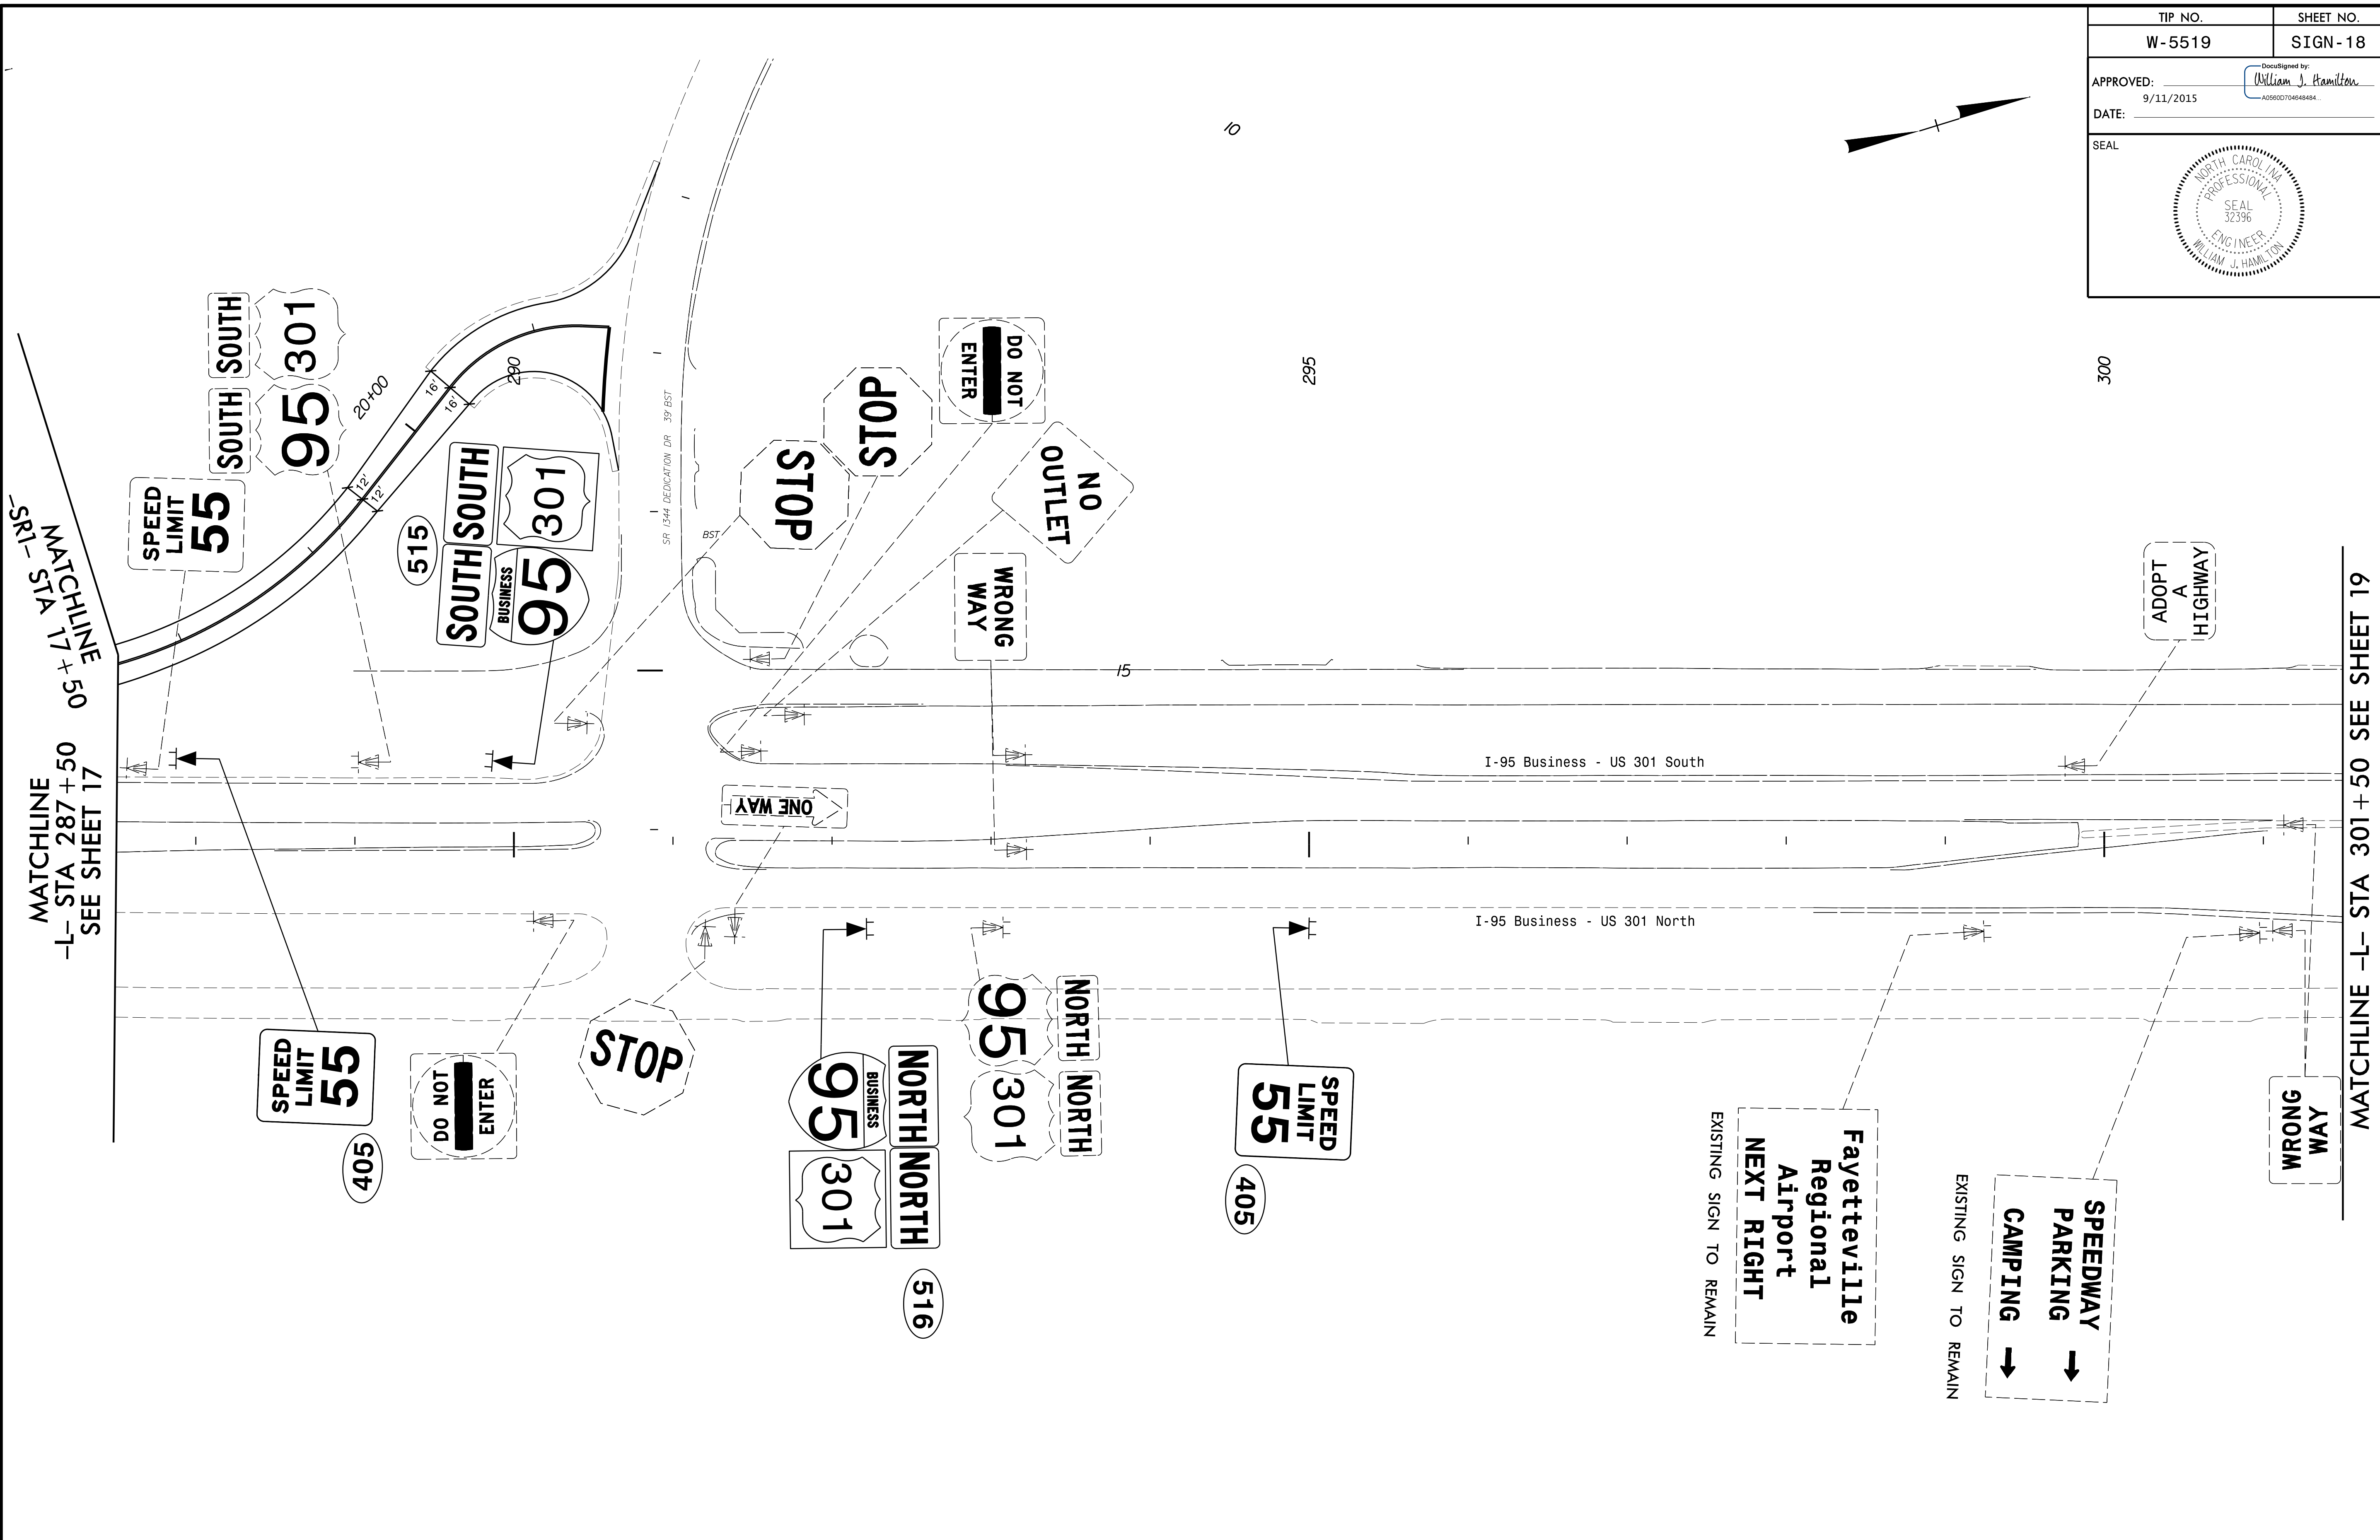

NOTE: EXISTING SIGNS SHALL BE REMOVED, UNLESS OTHERWISE NOTED OR DIRECTED BY ENGINEER.

Prepared in the offices of:

RAMEY KEMP & ASSOCIATES, INC.
 Transportation Engineers
 8008 Raleigh Place, Suite 100
 Raleigh, North Carolina 27609
 919-872-2115 TEL, 919-878-4168 FAX
 www.rameykemp.com

EXISTING AND PROPOSED SIGNS