



TIP NO.	SHEET NO.
W-5519	SIGN - 19
APPROVED: _____	
DATE: _____	
SEAL	
	
10/29/2015	

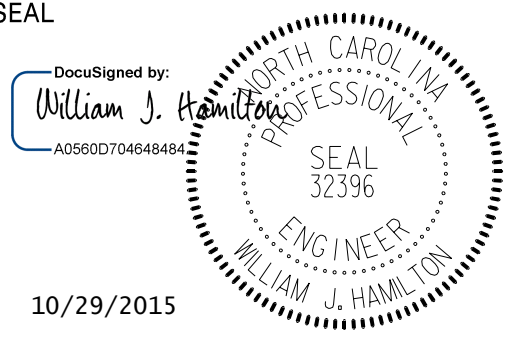

NOTE: EXISTING SIGNS SHALL BE REMOVED, UNLESS OTHERWISE NOTED OR DIRECTED BY ENGINEER.

Prepared in the offices of:

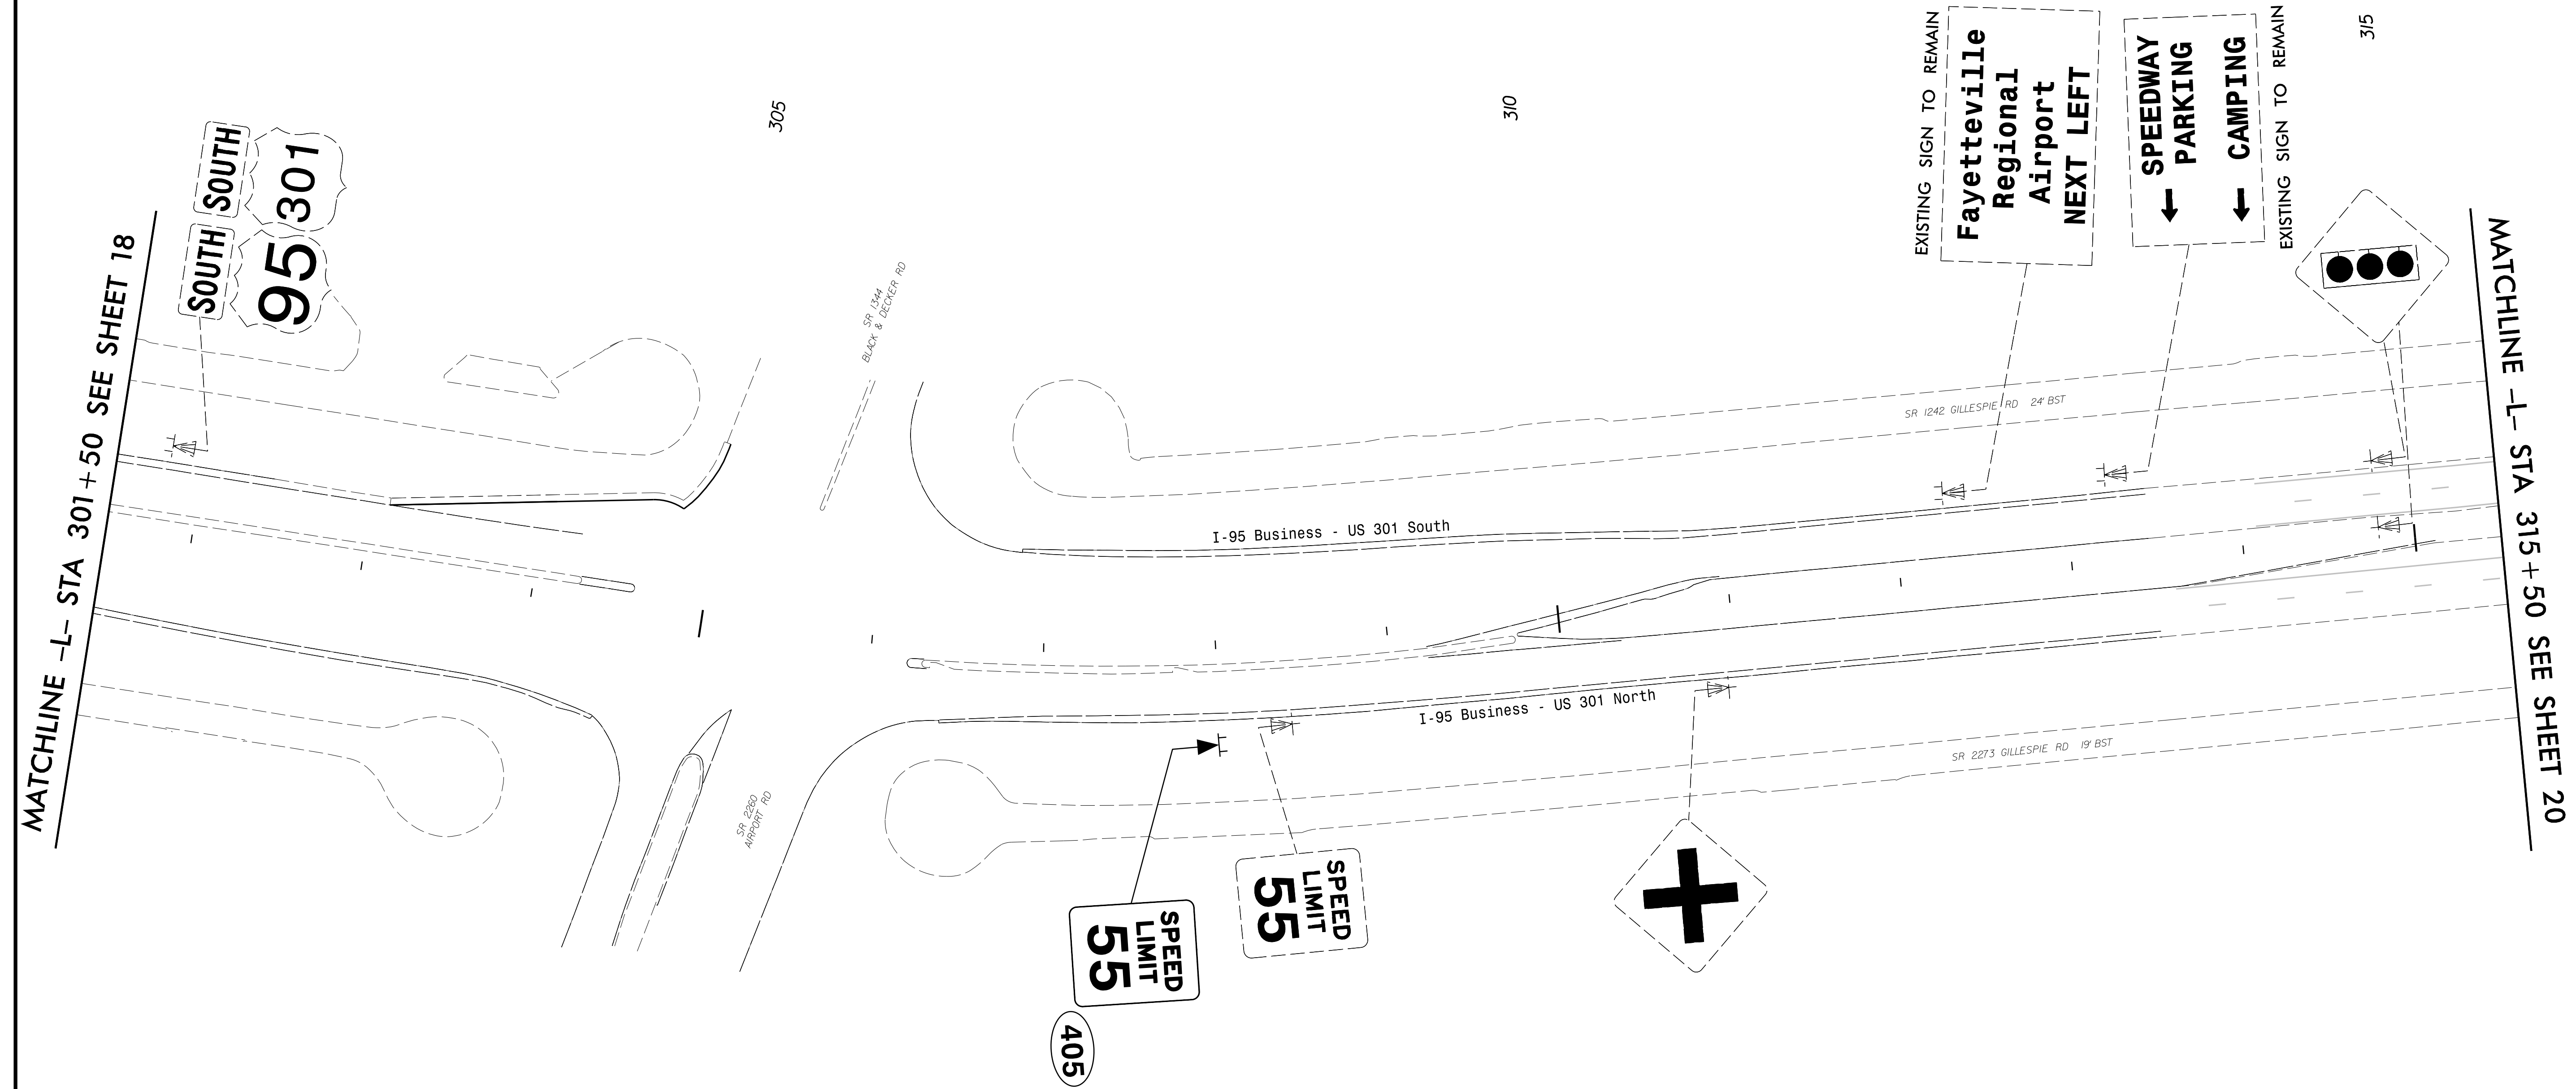

RAMEY KEMP & ASSOCIATES, INC.
 Transportation Engineers
 2608 Fairglen Place, Suite 100
 Raleigh, North Carolina 27609
 919-872-2115 TEL, 919-878-4148 FAX
 www.rameykemp.com

EXISTING AND PROPOSED SIGNS