
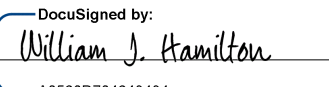
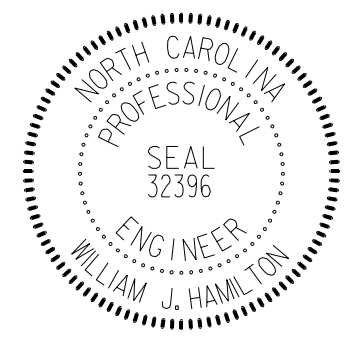


TIP NO.	SHEET NO.
W-5519	SIGN-20
APPROVED:  9/11/2015 DATE:	
SEAL 	

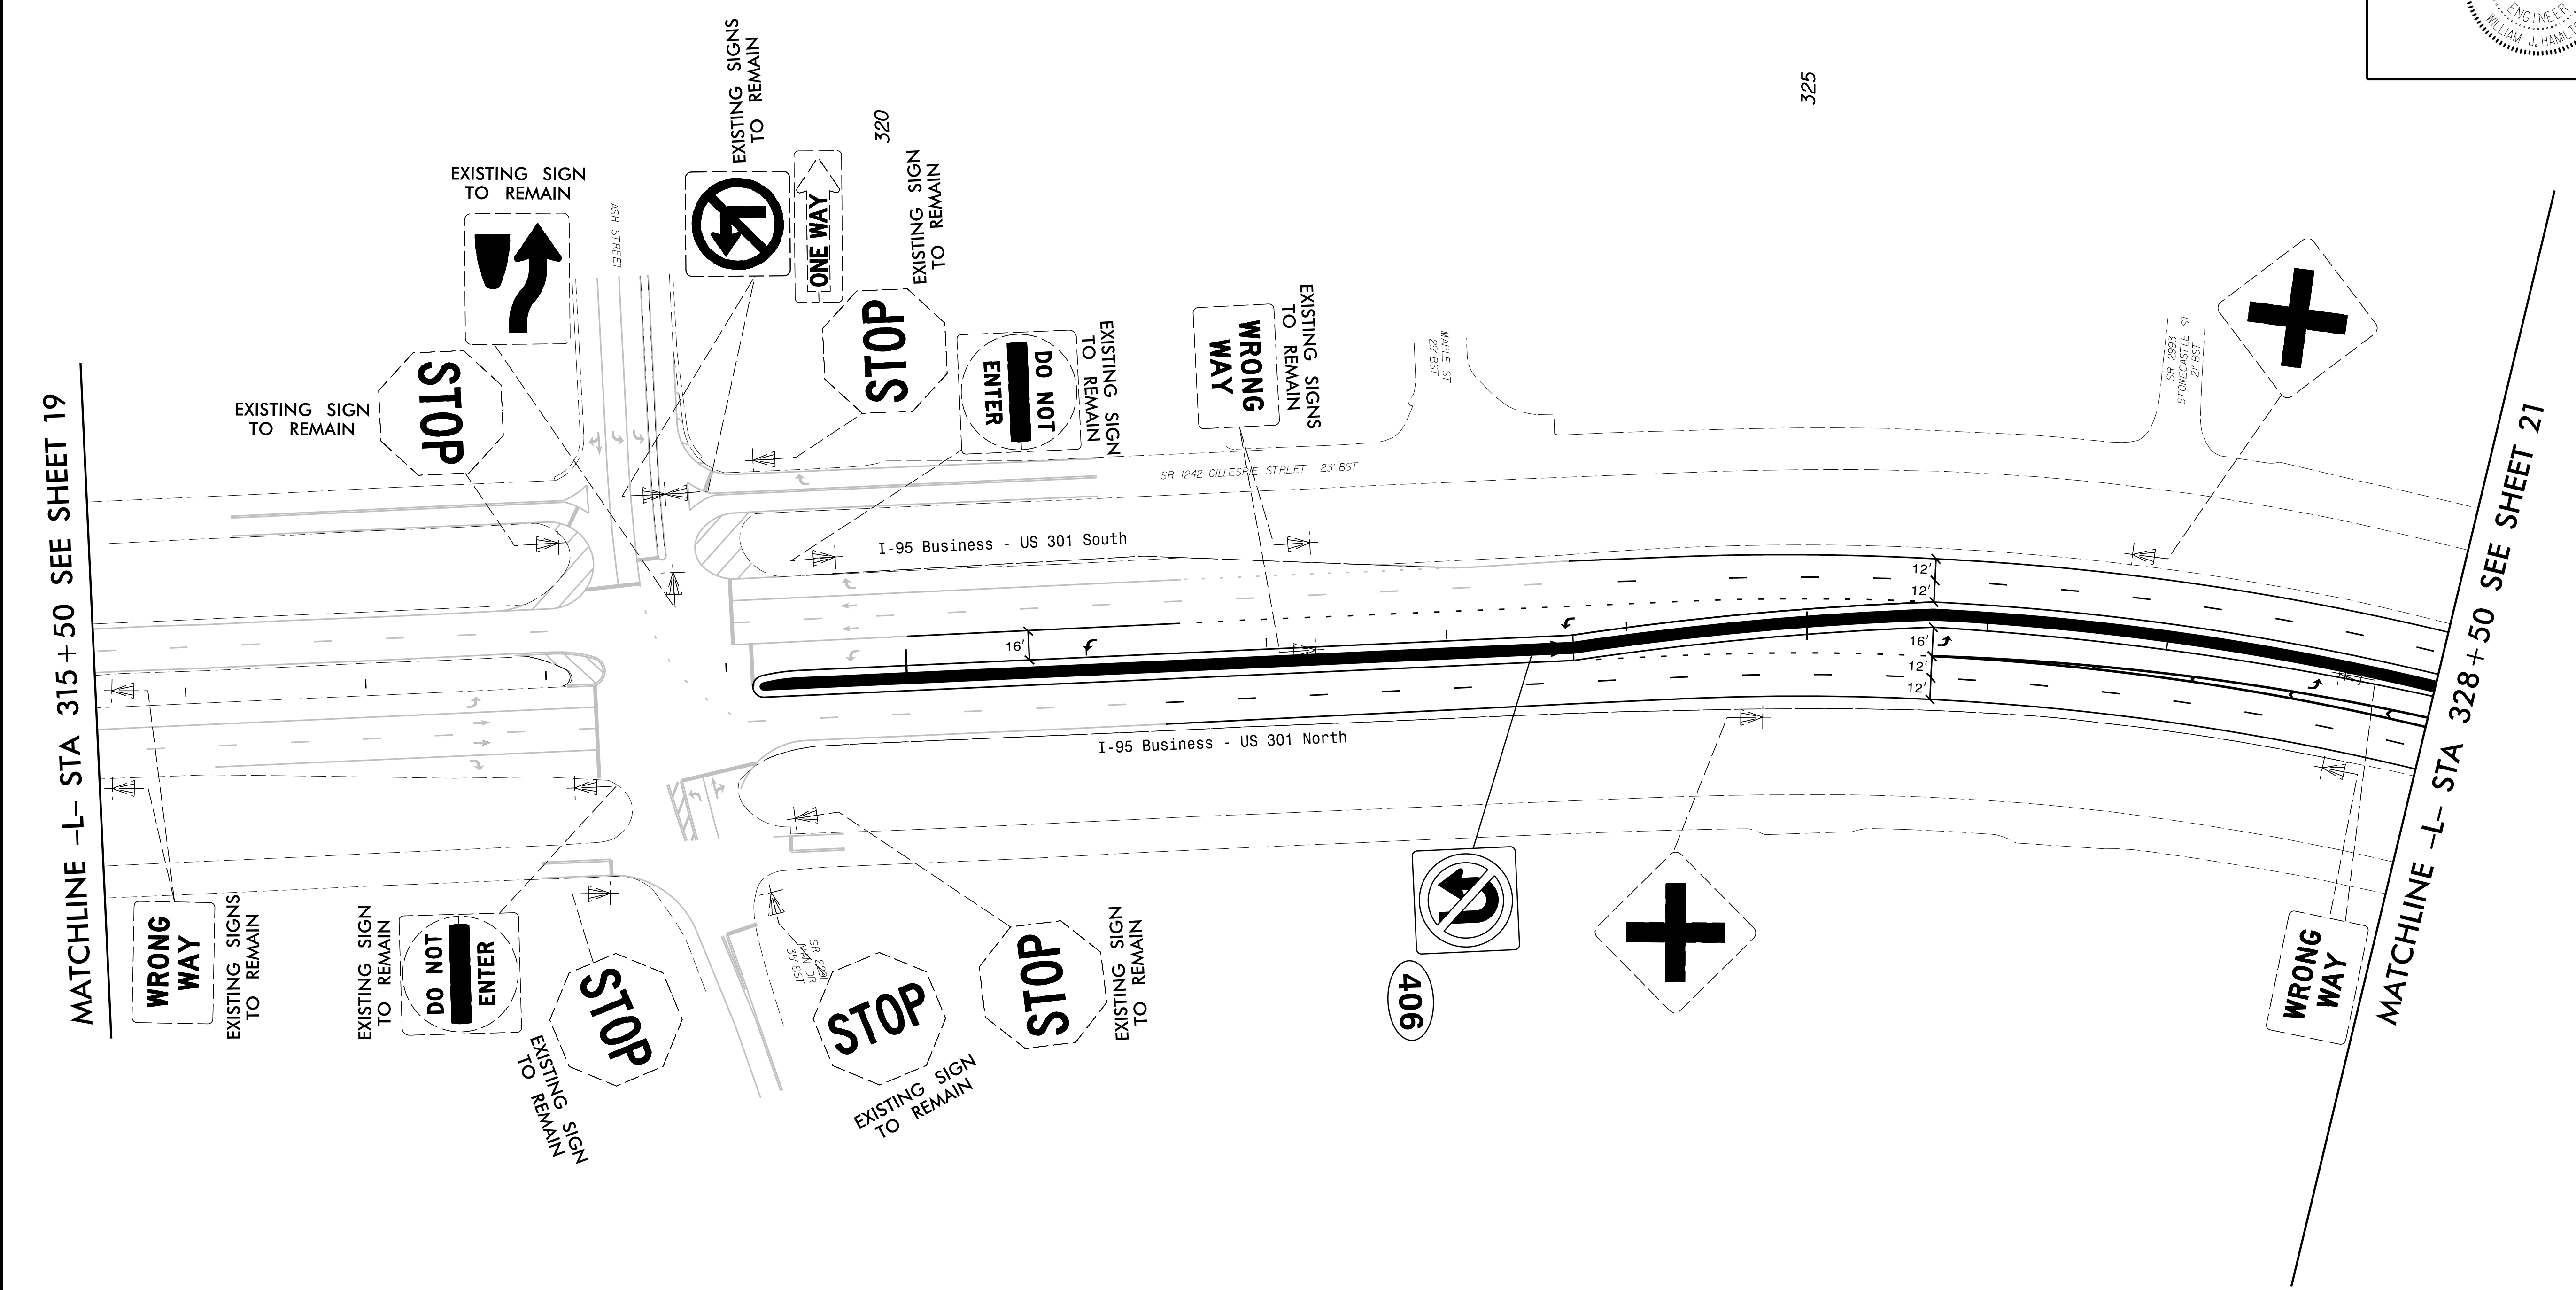

NOTE: EXISTING SIGNS SHALL BE REMOVED, UNLESS OTHERWISE NOTED OR DIRECTED BY ENGINEER.

Prepared in the offices of:

RAMEY KEMP ASSOCIATES, INC.
 Transportation Engineers
 2808 Falmington Place, Suite 100
 Raleigh, North Carolina 27609
 919-872-2115; TEL: 919-878-9168 Fax
 www.rameykemp.com

EXISTING AND PROPOSED SIGNS