

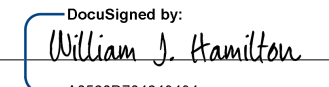
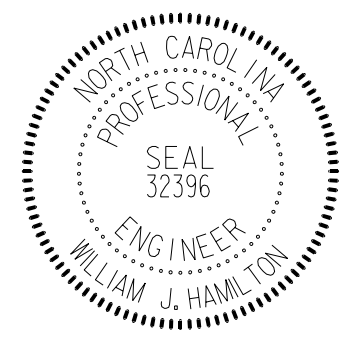


TIP NO.	SHEET NO.
W-5519	SIGN-21
APPROVED: 	DocuSigned by: William J. Hamilton
DATE: 9/11/2015	A06600704648464
SEAL	

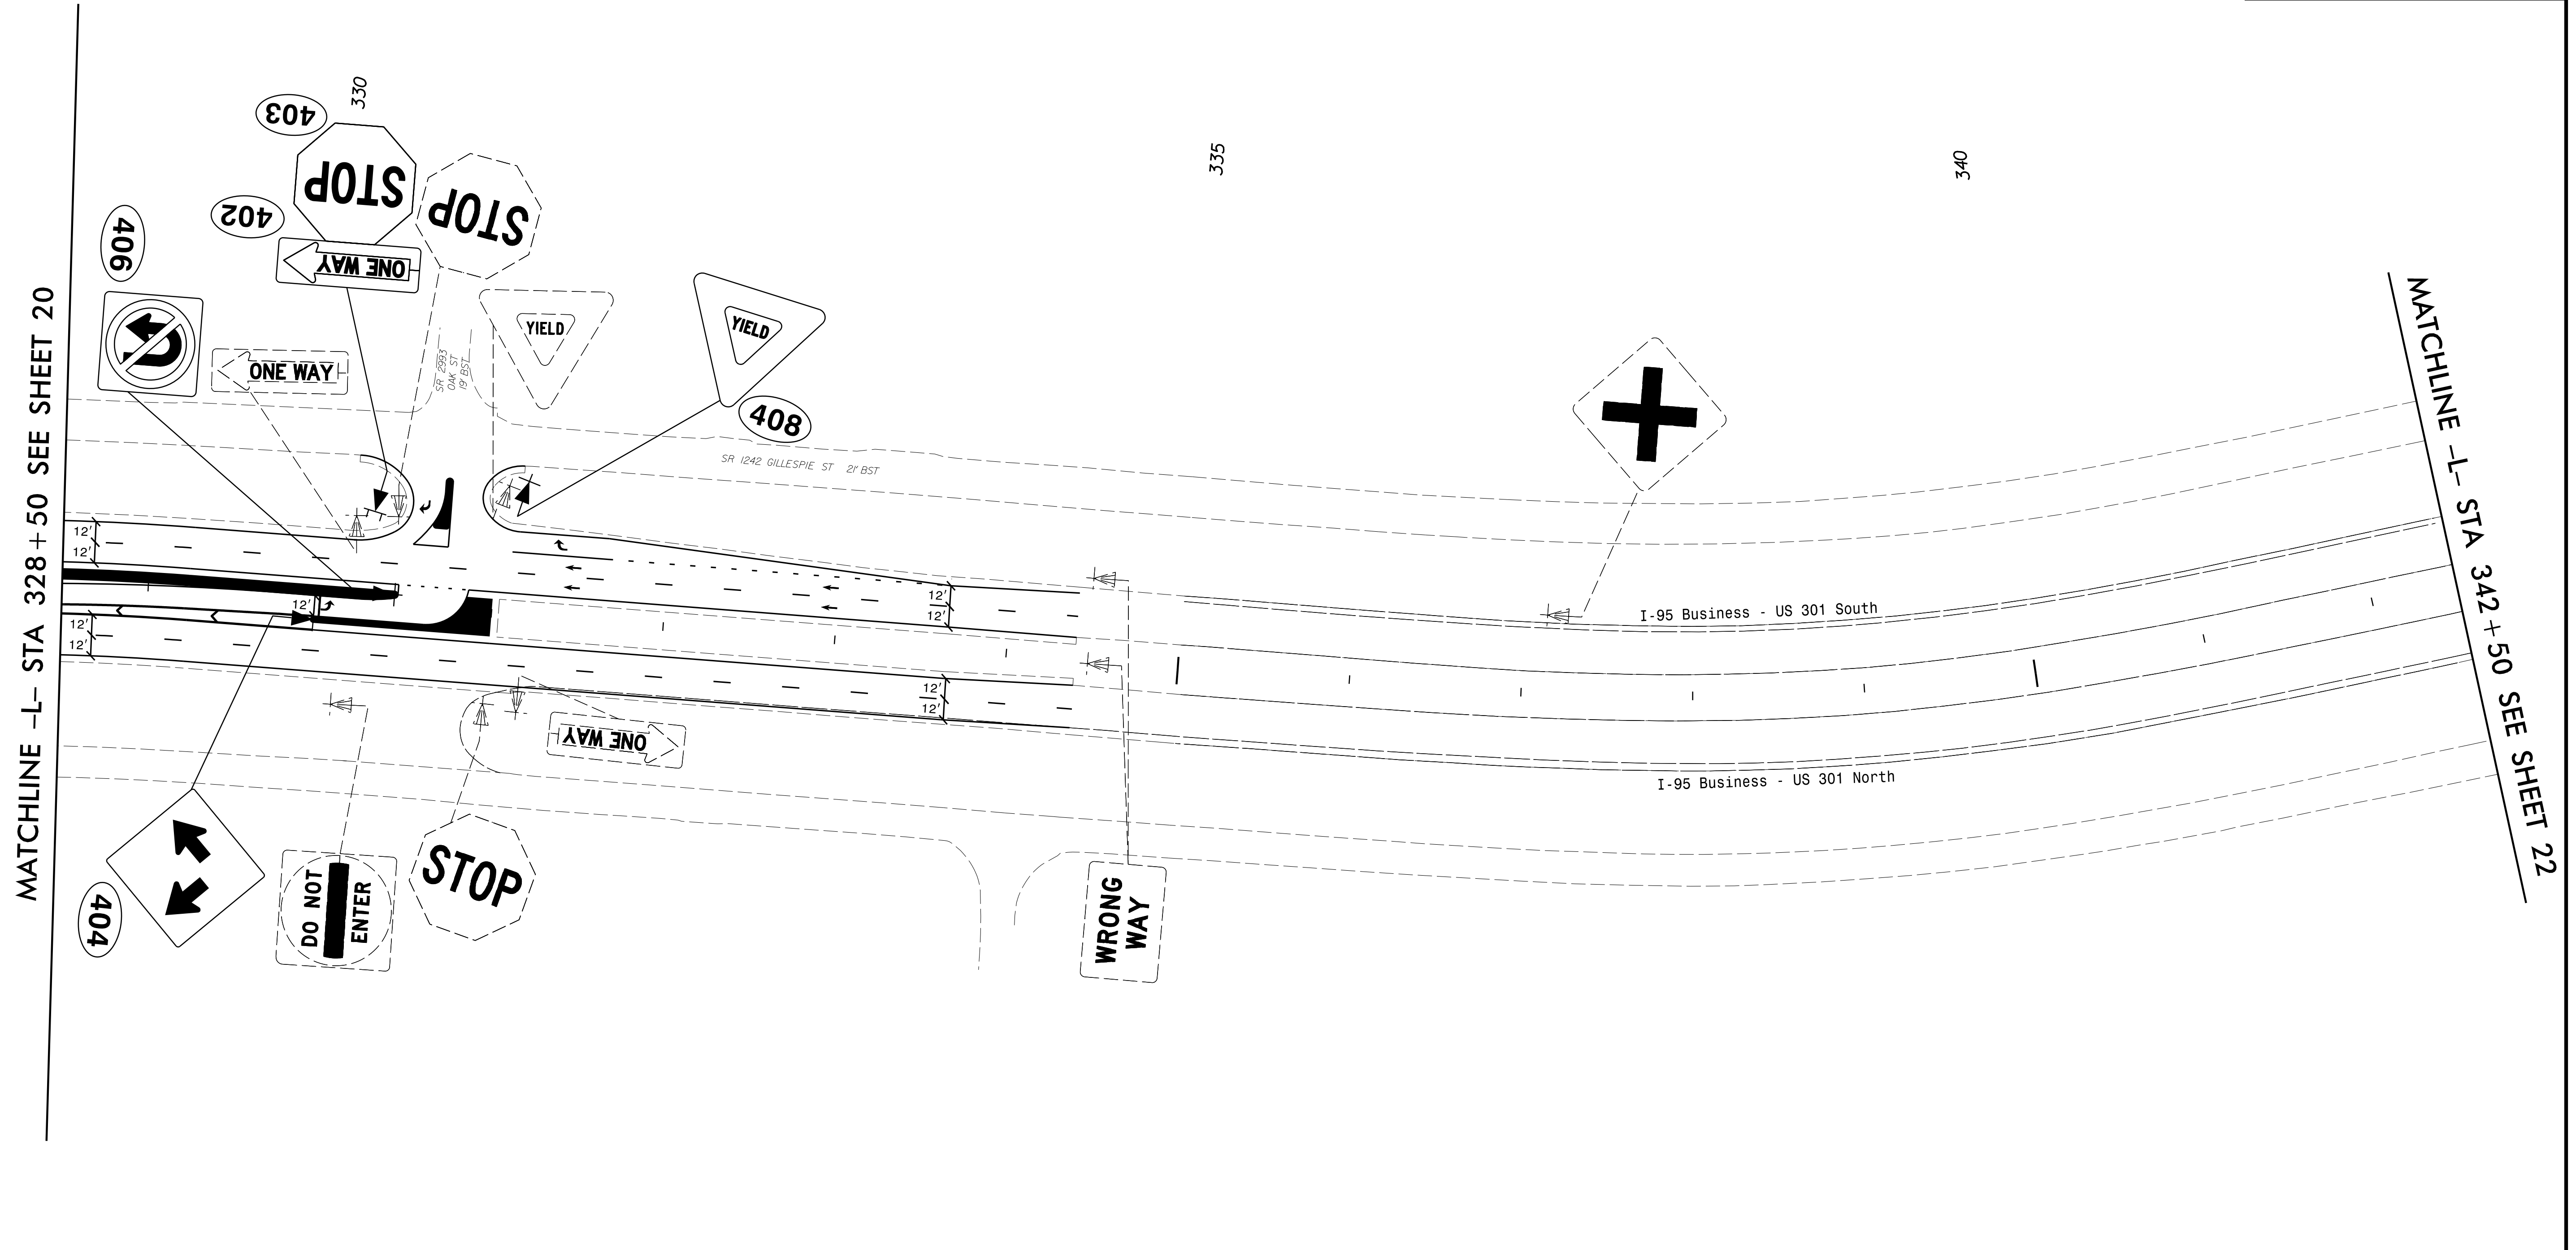

NOTE: EXISTING SIGNS SHALL BE REMOVED, UNLESS OTHERWISE NOTED OR DIRECTED BY ENGINEER.

Prepared in the offices of:

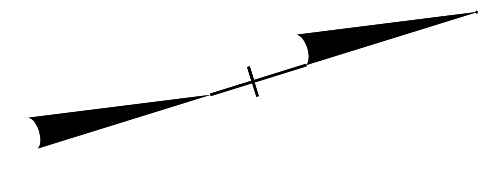

RAMEY KEMP & ASSOCIATES, INC.
 Transportation Engineers
 2608 Fairglen Place, Suite 100
 Raleigh, North Carolina 27609
 919-872-2515; TEL: 919-878-9118; Fax: 919-872-2515
 www.rameykemp.com

EXISTING AND PROPOSED SIGNS