


TIP NO.	SHEET NO.
W-5519	SIGN-22
APPROVED:	DocuSigned by: William J. Hamilton 9/11/2015 A5660D704848484
DATE:	
SEAL	

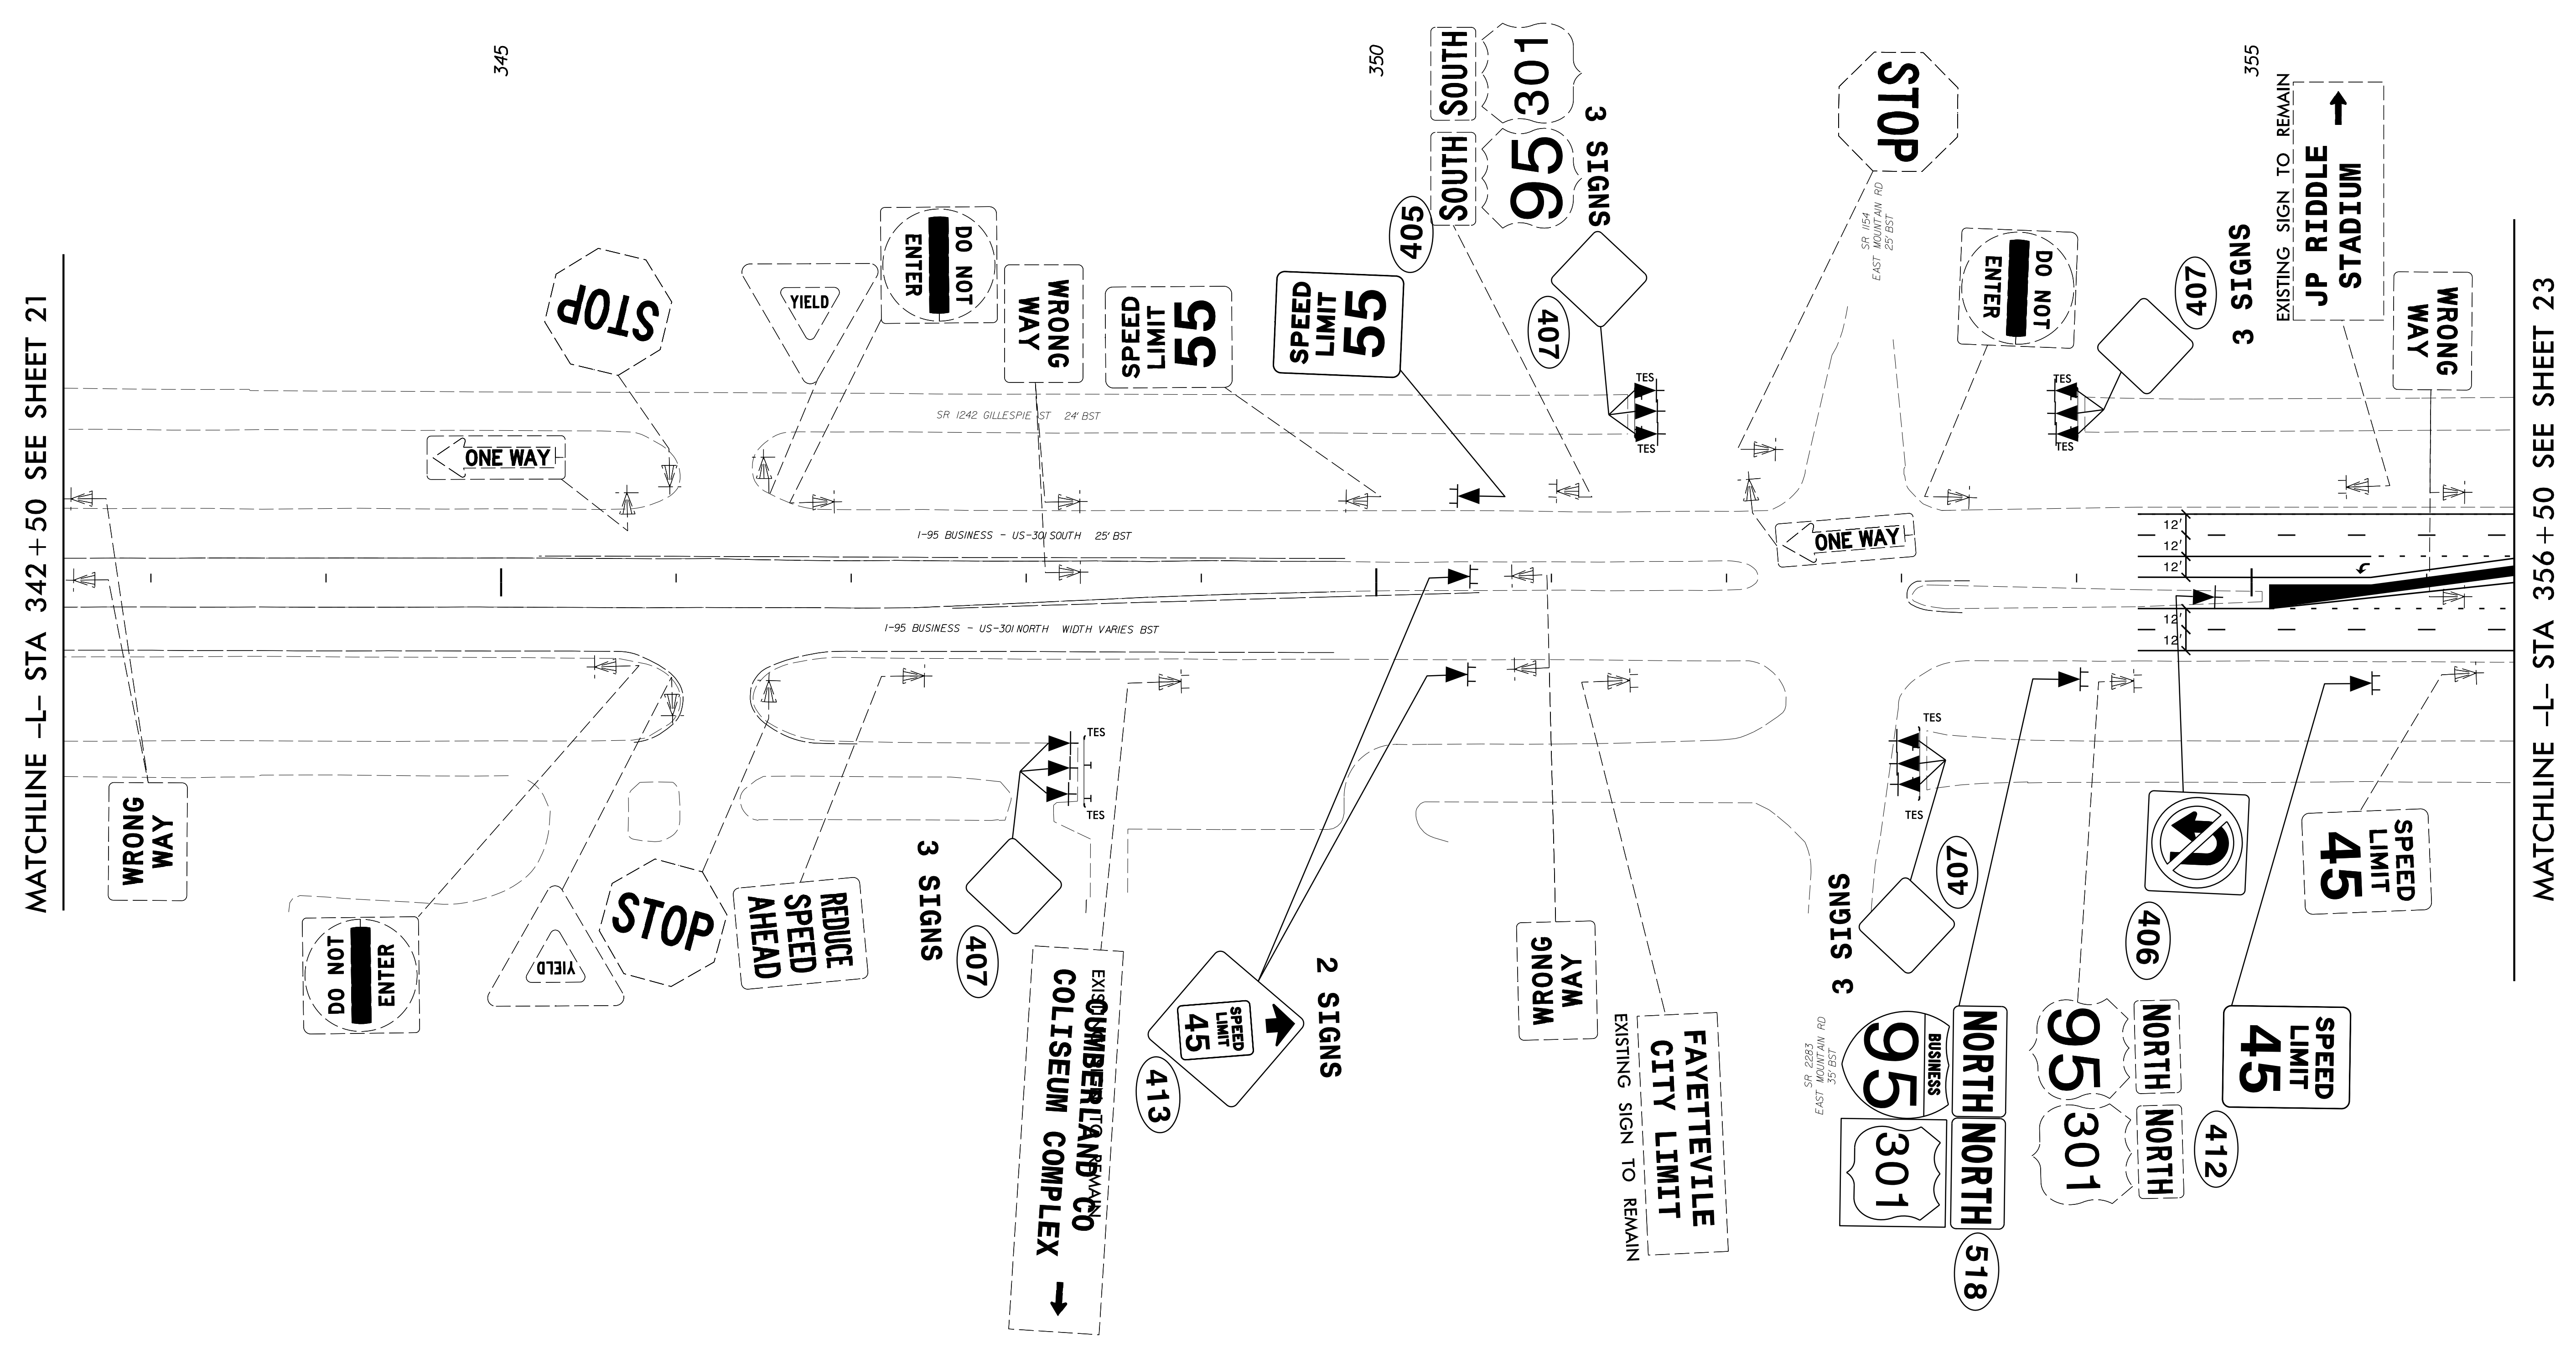

MATCHLINE -L- STA 342 + 50 SEE SHEET 21

MATCHLINE -L- STA 356 + 50 SEE SHEET 23

NOTE: EXISTING SIGNS SHALL BE REMOVED, UNLESS OTHERWISE NOTED OR DIRECTED BY ENGINEER.

Prepared in the offices of:

RAMEY KEMP ASSOCIATES, INC.
 Transportation Engineers
 8008 Parkgate Place, Suite 100
 Raleigh, North Carolina 27609
 919-872-2110 FAX 919-879-4141
 www.rameykemp.com

EXISTING AND PROPOSED SIGNS