
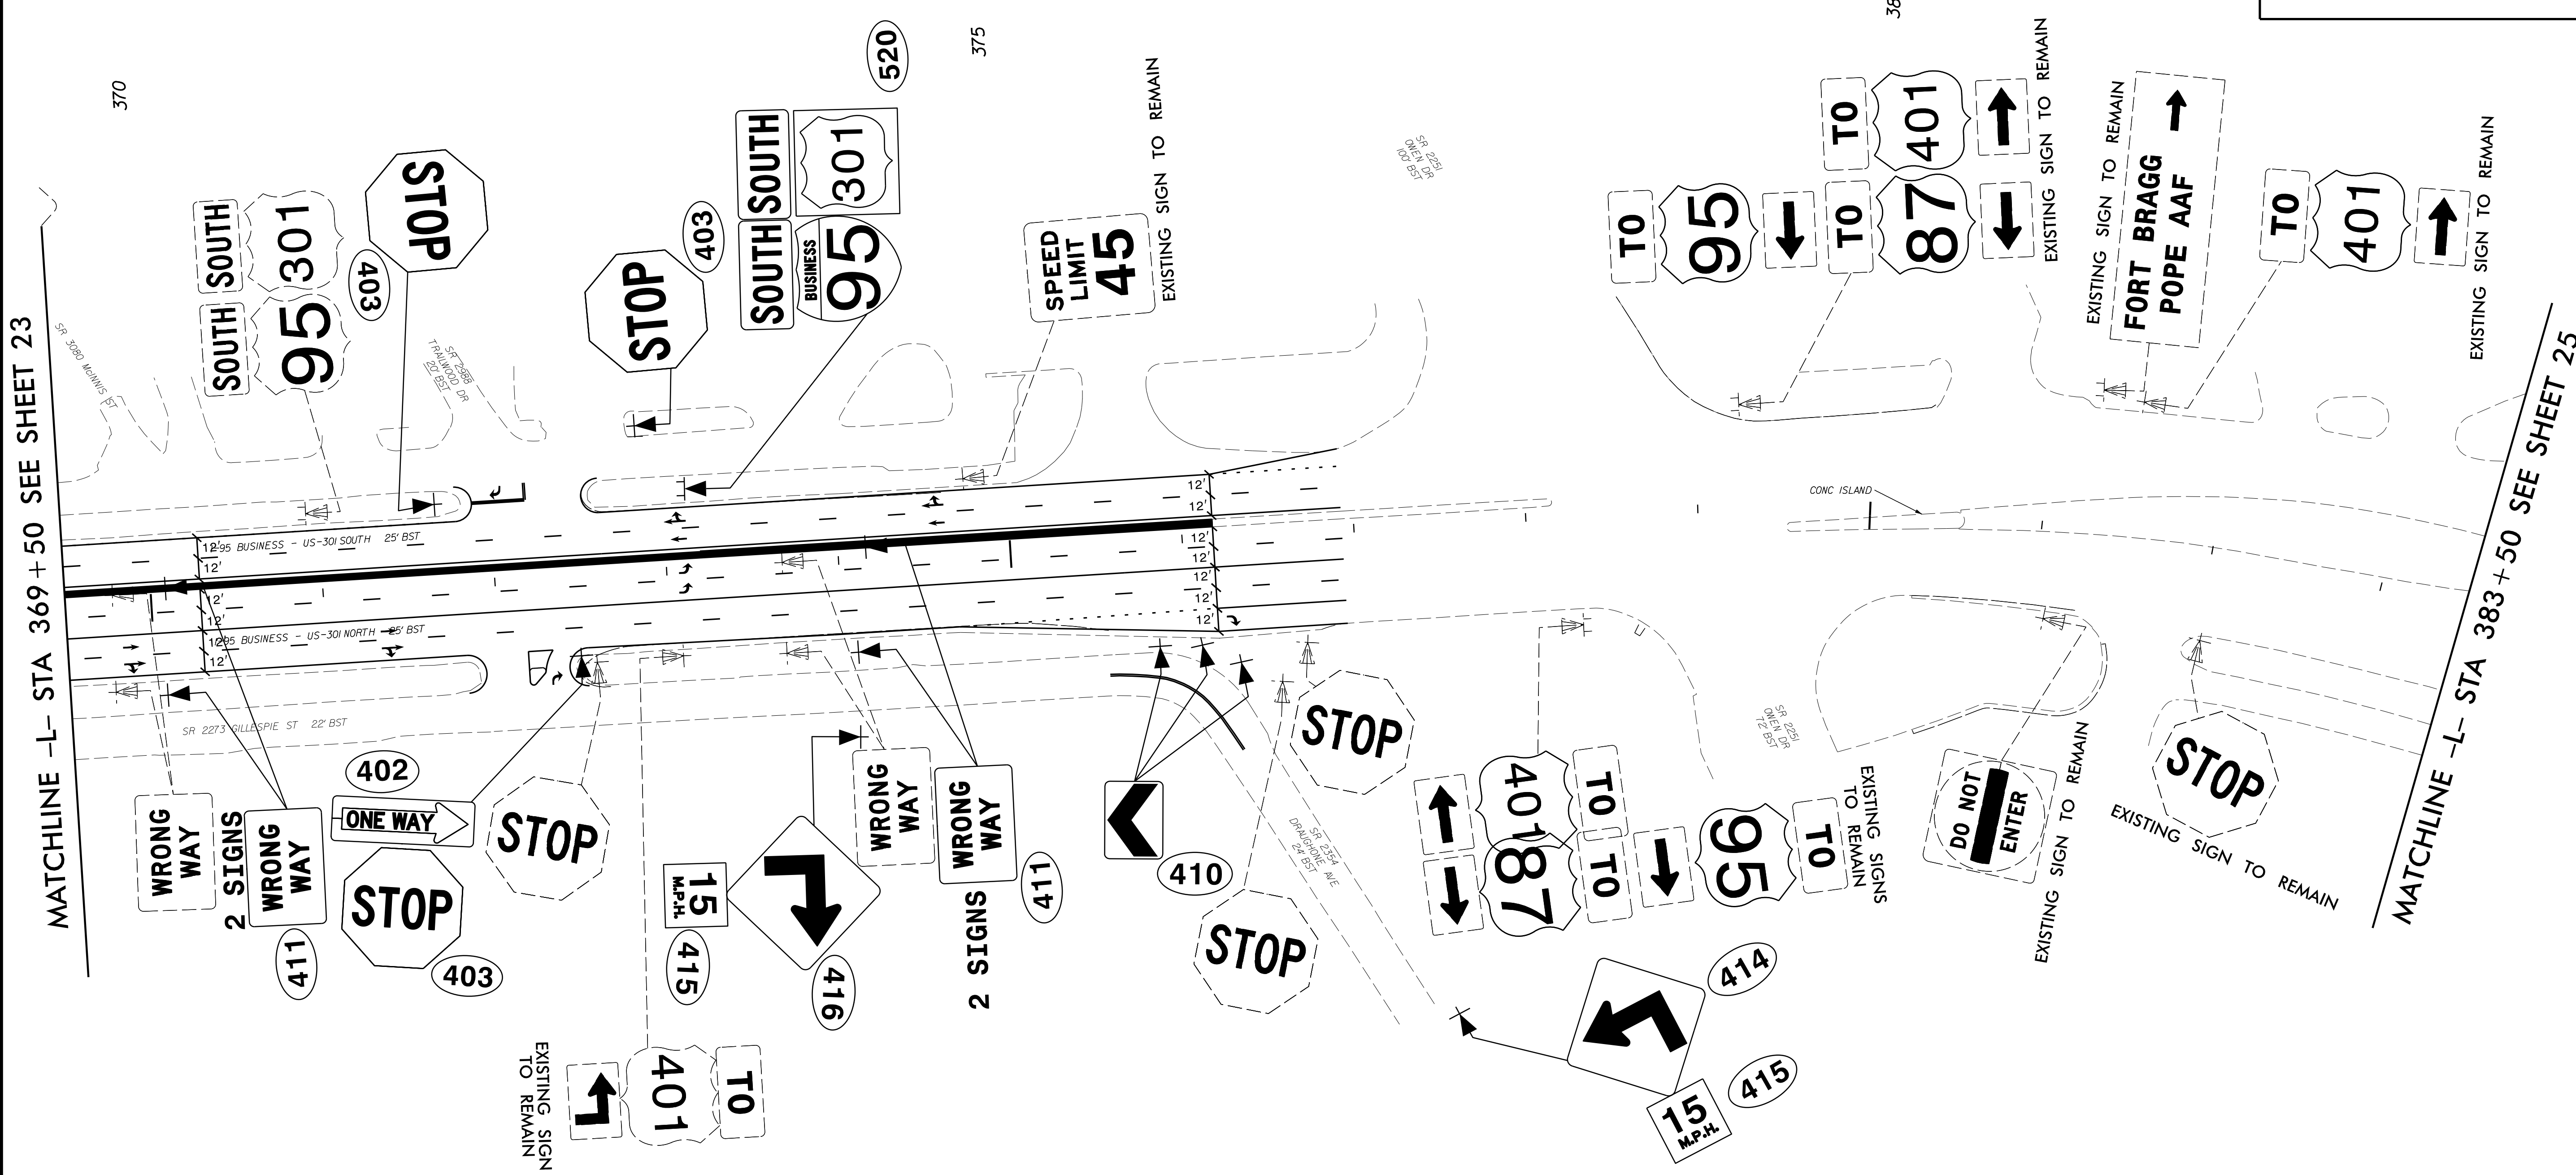


TIP NO.	SHEET NO.
W-5519	SIGN-24
APPROVED:	DocuSigned By: <i>William J. Hamilton</i>
DATE:	9/11/2015
SEAL	



NOTE: EXISTING SIGNS SHALL BE REMOVED, UNLESS OTHERWISE NOTED OR DIRECTED BY ENGINEER.

Prepared in the offices of:



RAMEY KEMP ASSOCIATES, INC.
 Transportation Engineers
 2808 Falmington Place, Suite 100
 Raleigh, North Carolina 27609
 919-872-2115 Tel. 919-879-8168 Fax.
 www.rameykemp.com

EXISTING AND PROPOSED SIGNS