
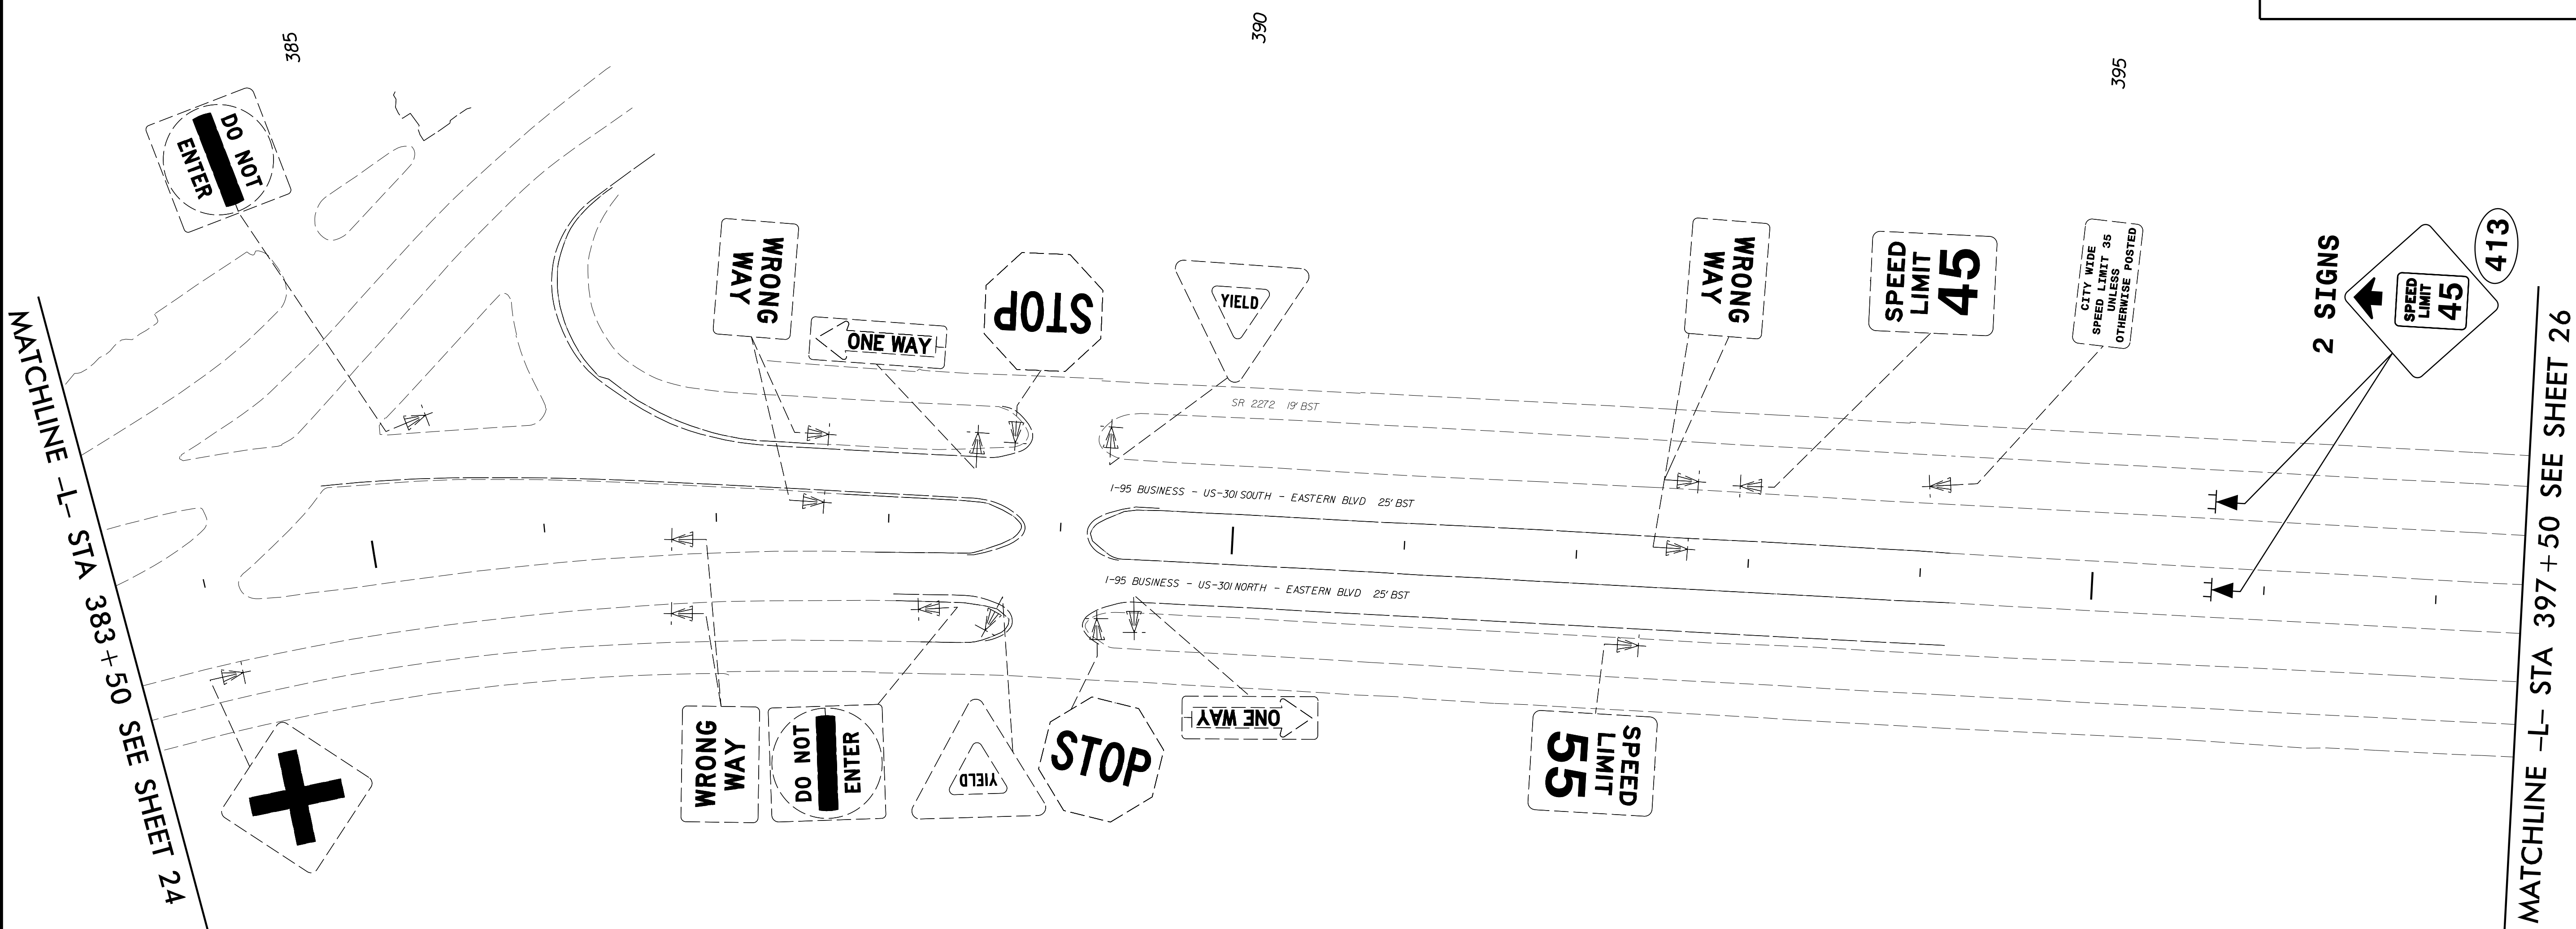
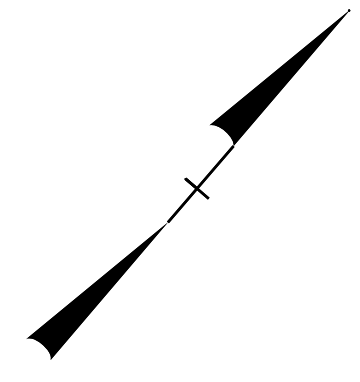


TIP NO. W-5519	SHEET NO. SIGN-25
APPROVED: <i>William J. Hamilton</i> 9/11/2015 DATE:	
SEAL 	



NOTE: ALL SIGNS THIS SHEET SHALL REMAIN, UNLESS DIRECTED BY ENGINEER.

Prepared in the offices of:
RAMEY KEMP & ASSOCIATES, INC.
 Transportation Engineers
 2608 Parkington Place, Suite 100
 Raleigh, North Carolina 27609
 919-872-2115 TEL 919-878-9168 Fax
 www.rameykemp.com

EXISTING AND PROPOSED SIGNS