


TIP NO. W-5519	SHEET NO. SIGN-26
APPROVED: _____	
DATE: _____	
SEAL	

MATCHLINE -L- STA 397+50 SEE SHEET 25

MATCHLINE -L- STA 417+50 SEE SHEET 27

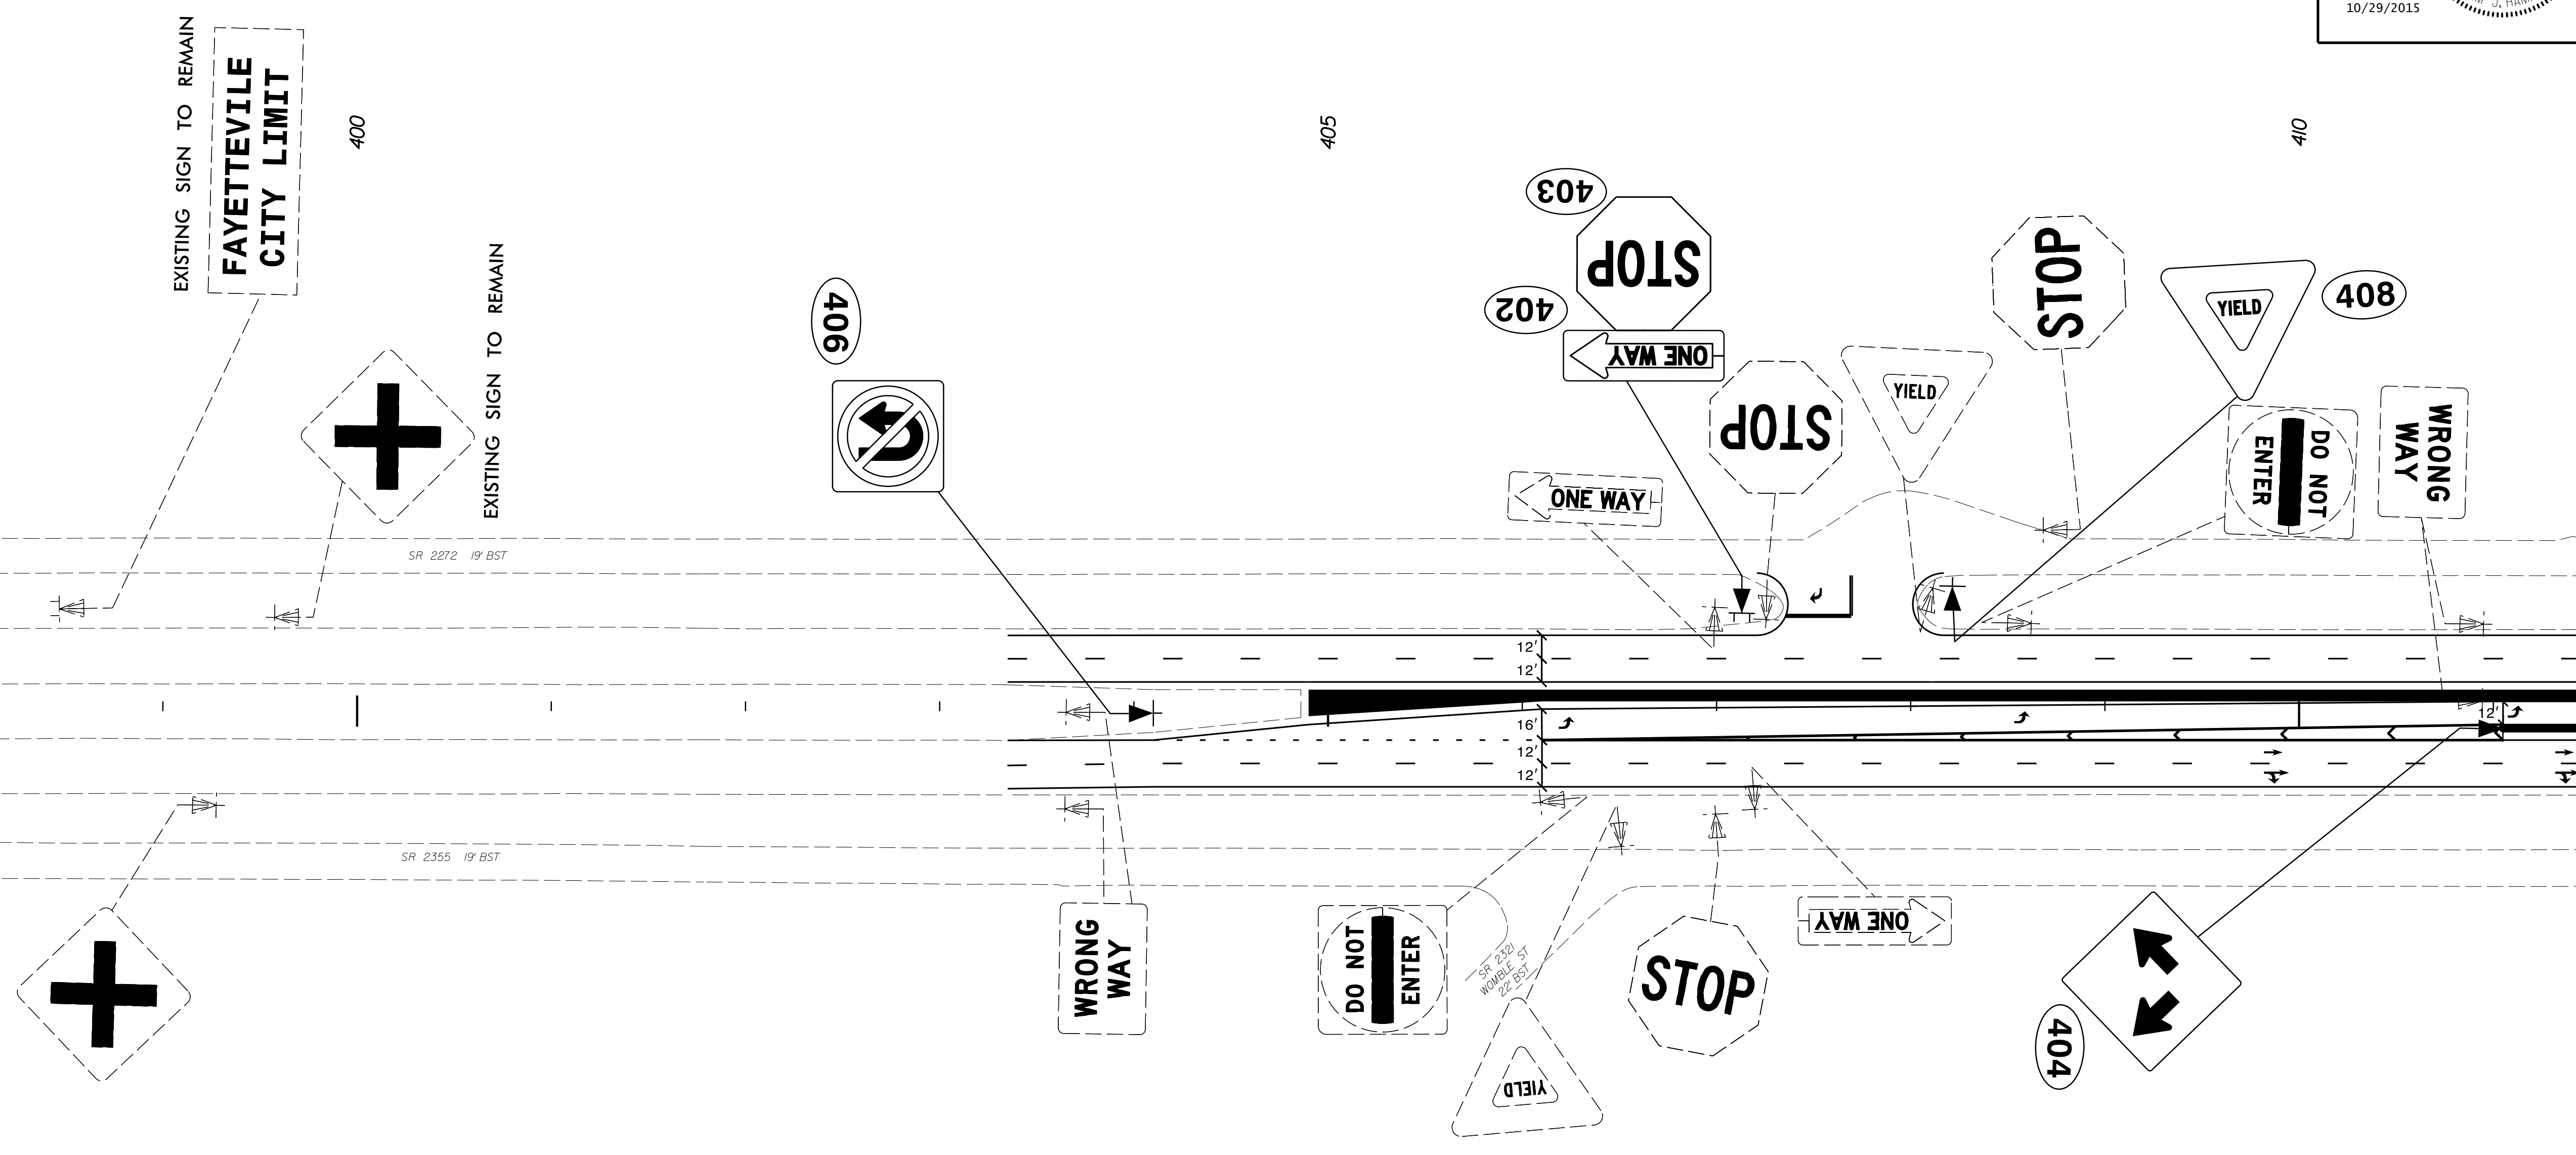

NOTE: EXISTING SIGNS SHALL BE REMOVED, UNLESS OTHERWISE NOTED OR DIRECTED BY ENGINEER.

Prepared in the offices of:

**RAMEY KEMP ASSOCIATES, INC.**  
 Transportation Engineers  
 2808 Fairglen Place, Suite 100  
 Raleigh, North Carolina 27609  
 919-872-2115 TEL 919-879-9118 FAX  
 www.rameykemp.com

**EXISTING AND PROPOSED SIGNS**