
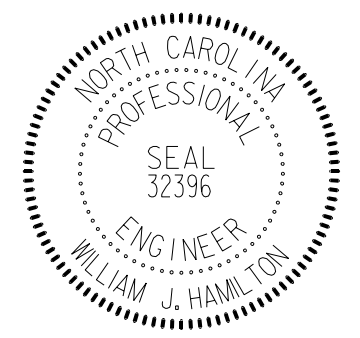
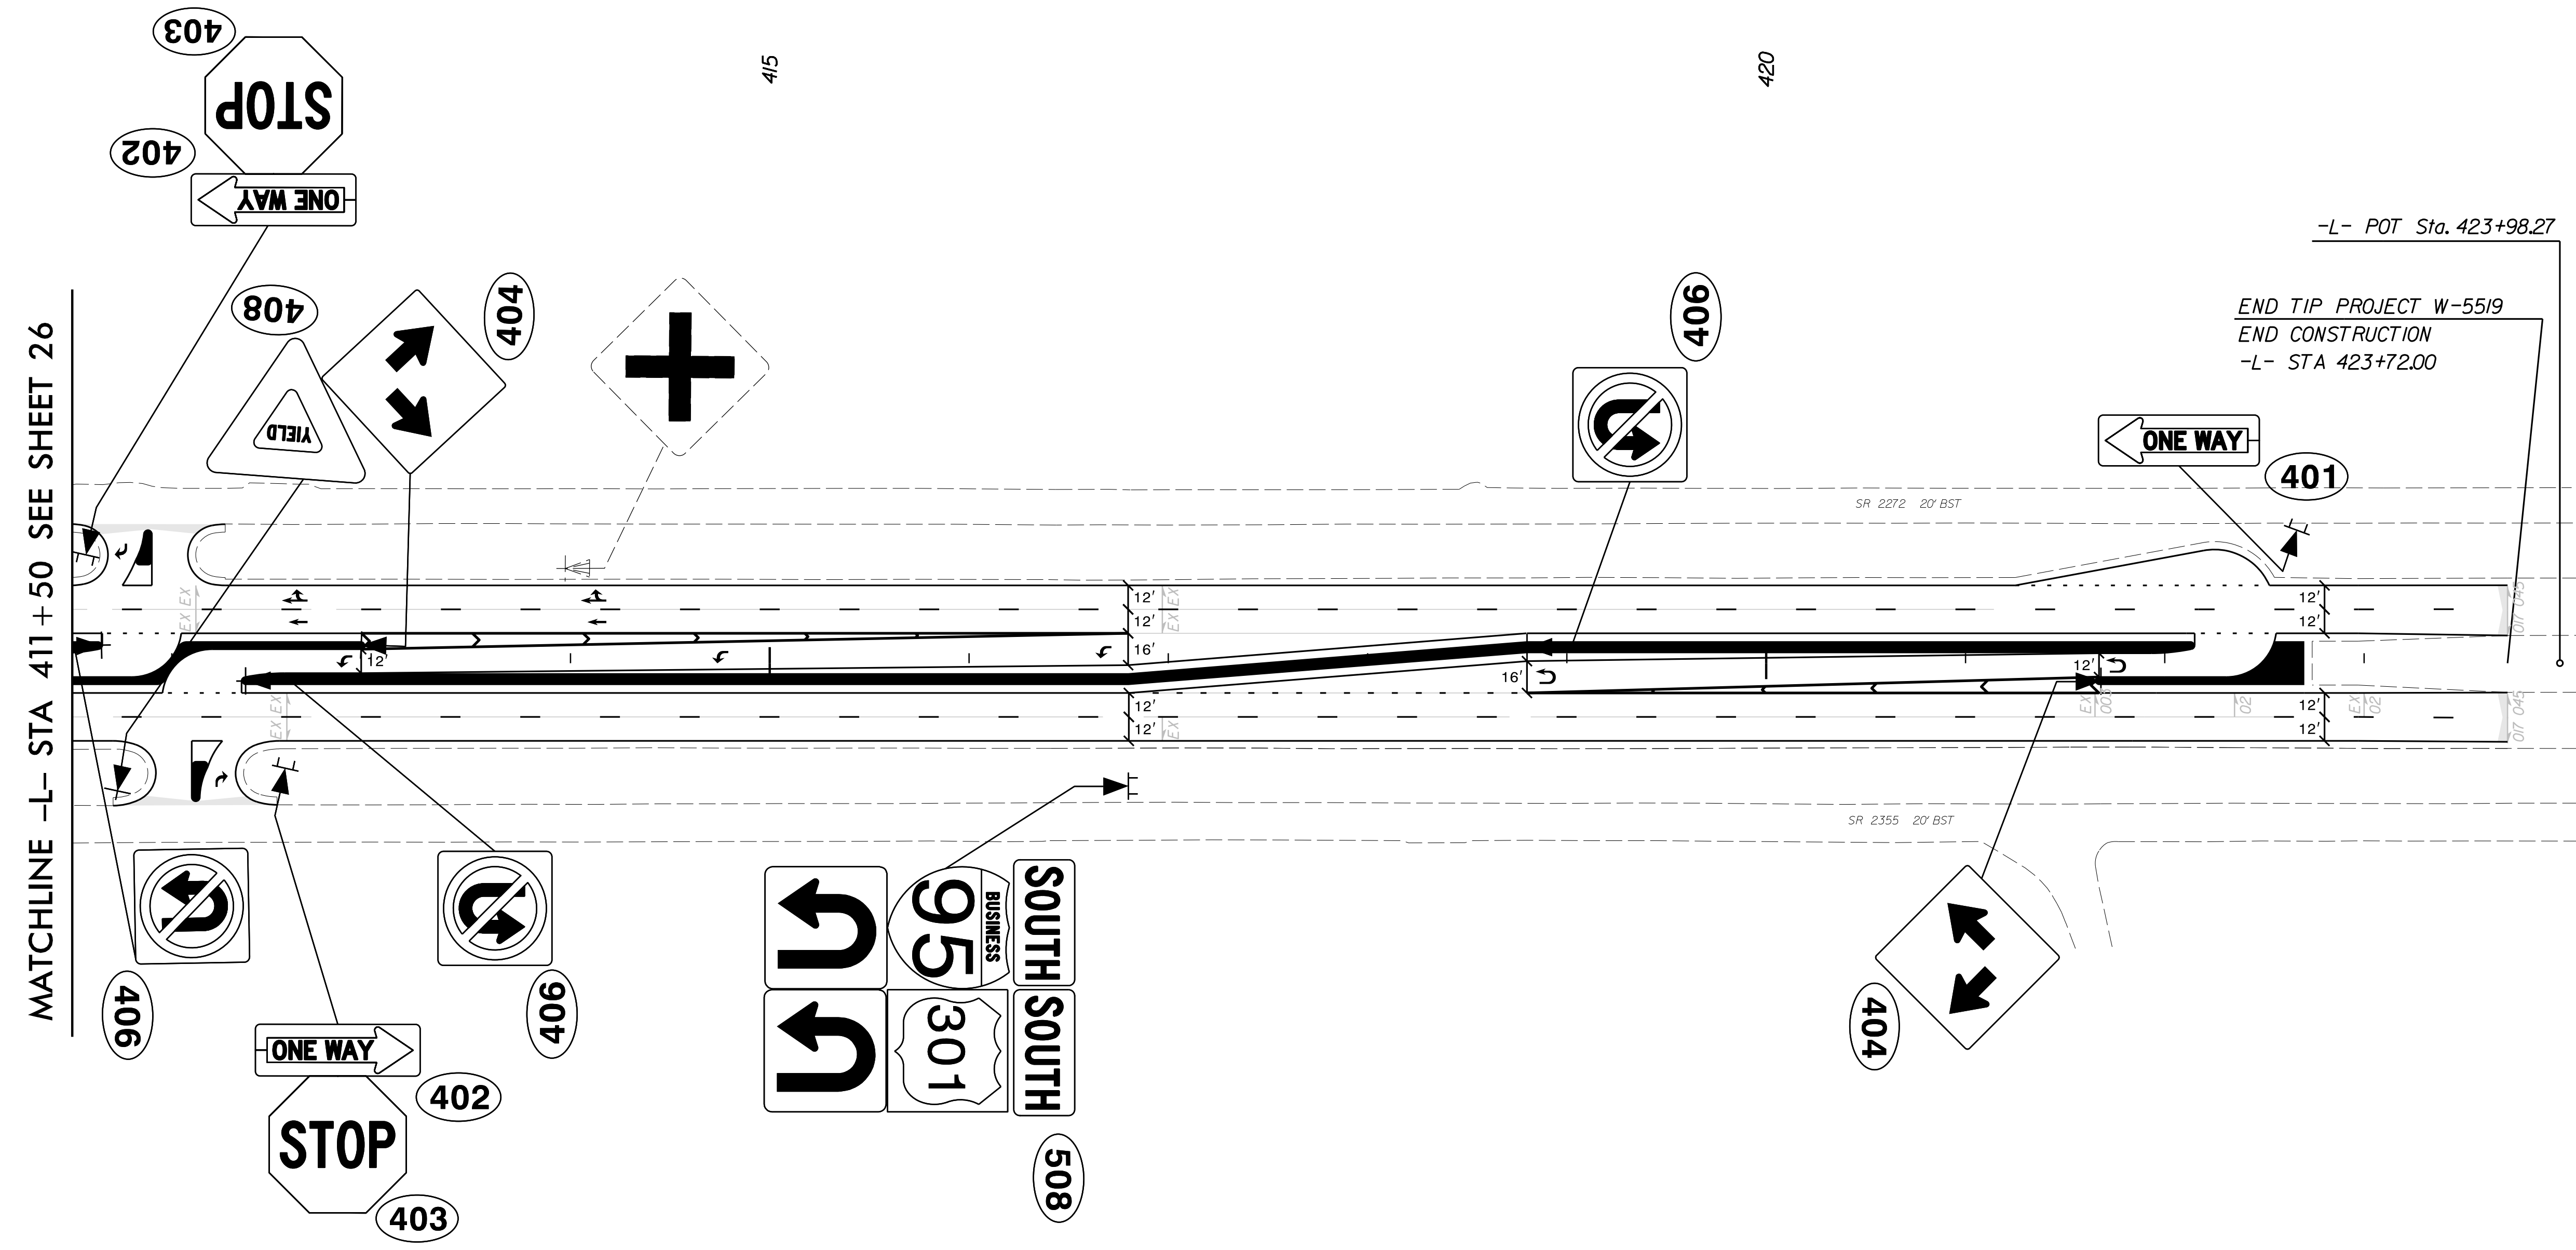


TIP NO. W-5519	SHEET NO. SIGN-27
APPROVED: <i>William J. Hamilton</i> DATE: 9/11/2015	
SEAL 	

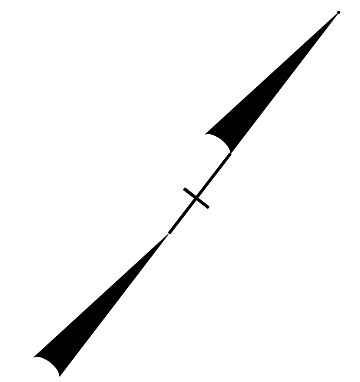

NOTE: EXISTING SIGNS SHALL BE REMOVED, UNLESS OTHERWISE NOTED OR DIRECTED BY ENGINEER.

Prepared in the offices of:  

**RAMEY KEMP ASSOCIATES, INC.**  
 Transportation Engineers  
 2808 Falmington Place, Suite 100  
 Raleigh, North Carolina 27609  
 919-872-2115 TEL 919-879-9418 FAX  
 www.rameykemp.com

**EXISTING AND PROPOSED SIGNS**