

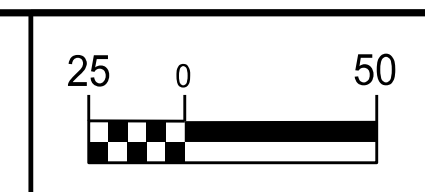


8.17.17.99

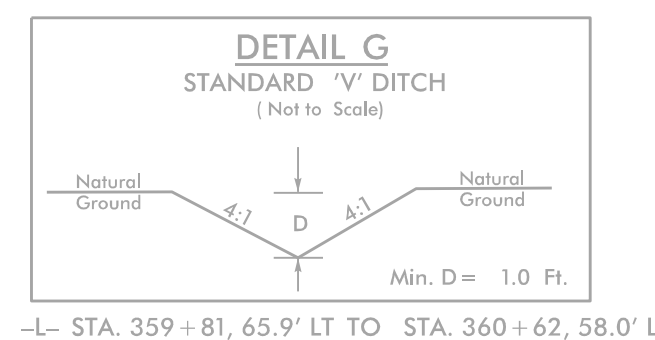


PROJECT REFERENCE NO.	W-5519	SHEET NO.	UC-7
DESIGNED BY:	DMP		
DRAWN BY:	DMP		
CHECKED BY:	DMP		
APPROVED BY:			
REVISED:		NORTH CAROLINA DEPARTMENT OF TRANSPORTATION UTILITIES ENGINEERING SEC. PHONE: (919) 707-6690 FAX: (919) 250-4151	
			UTILITY CONSTRUCTION PLANS ONLY

-L-
 PI Sta 363+90.53
 $\Delta = 9^{\circ} 57' 02.0''$ (RT)
 $D = 1^{\circ} 08' 45.3''$
 $L = 868.35'$
 $T = 435.27'$
 $R = 5,000.00'$

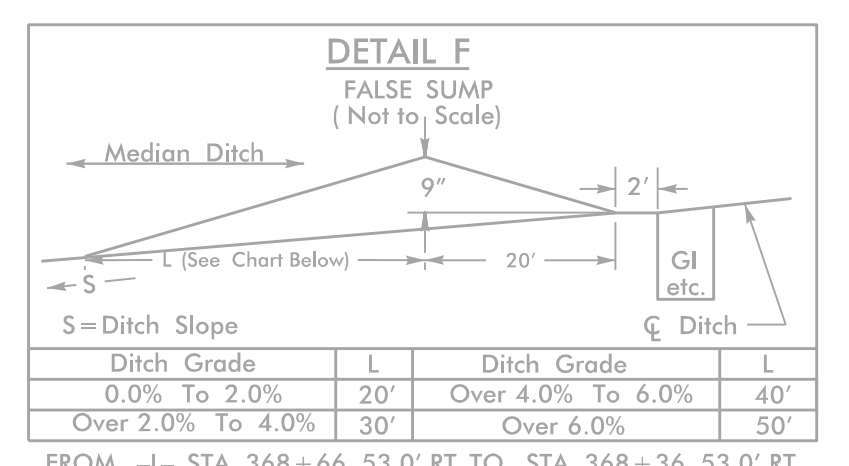

MATCHLINE -L- STA 356 + 50

MATCHLINE -L- STA 369 + 50 SEE SHEET UC-8

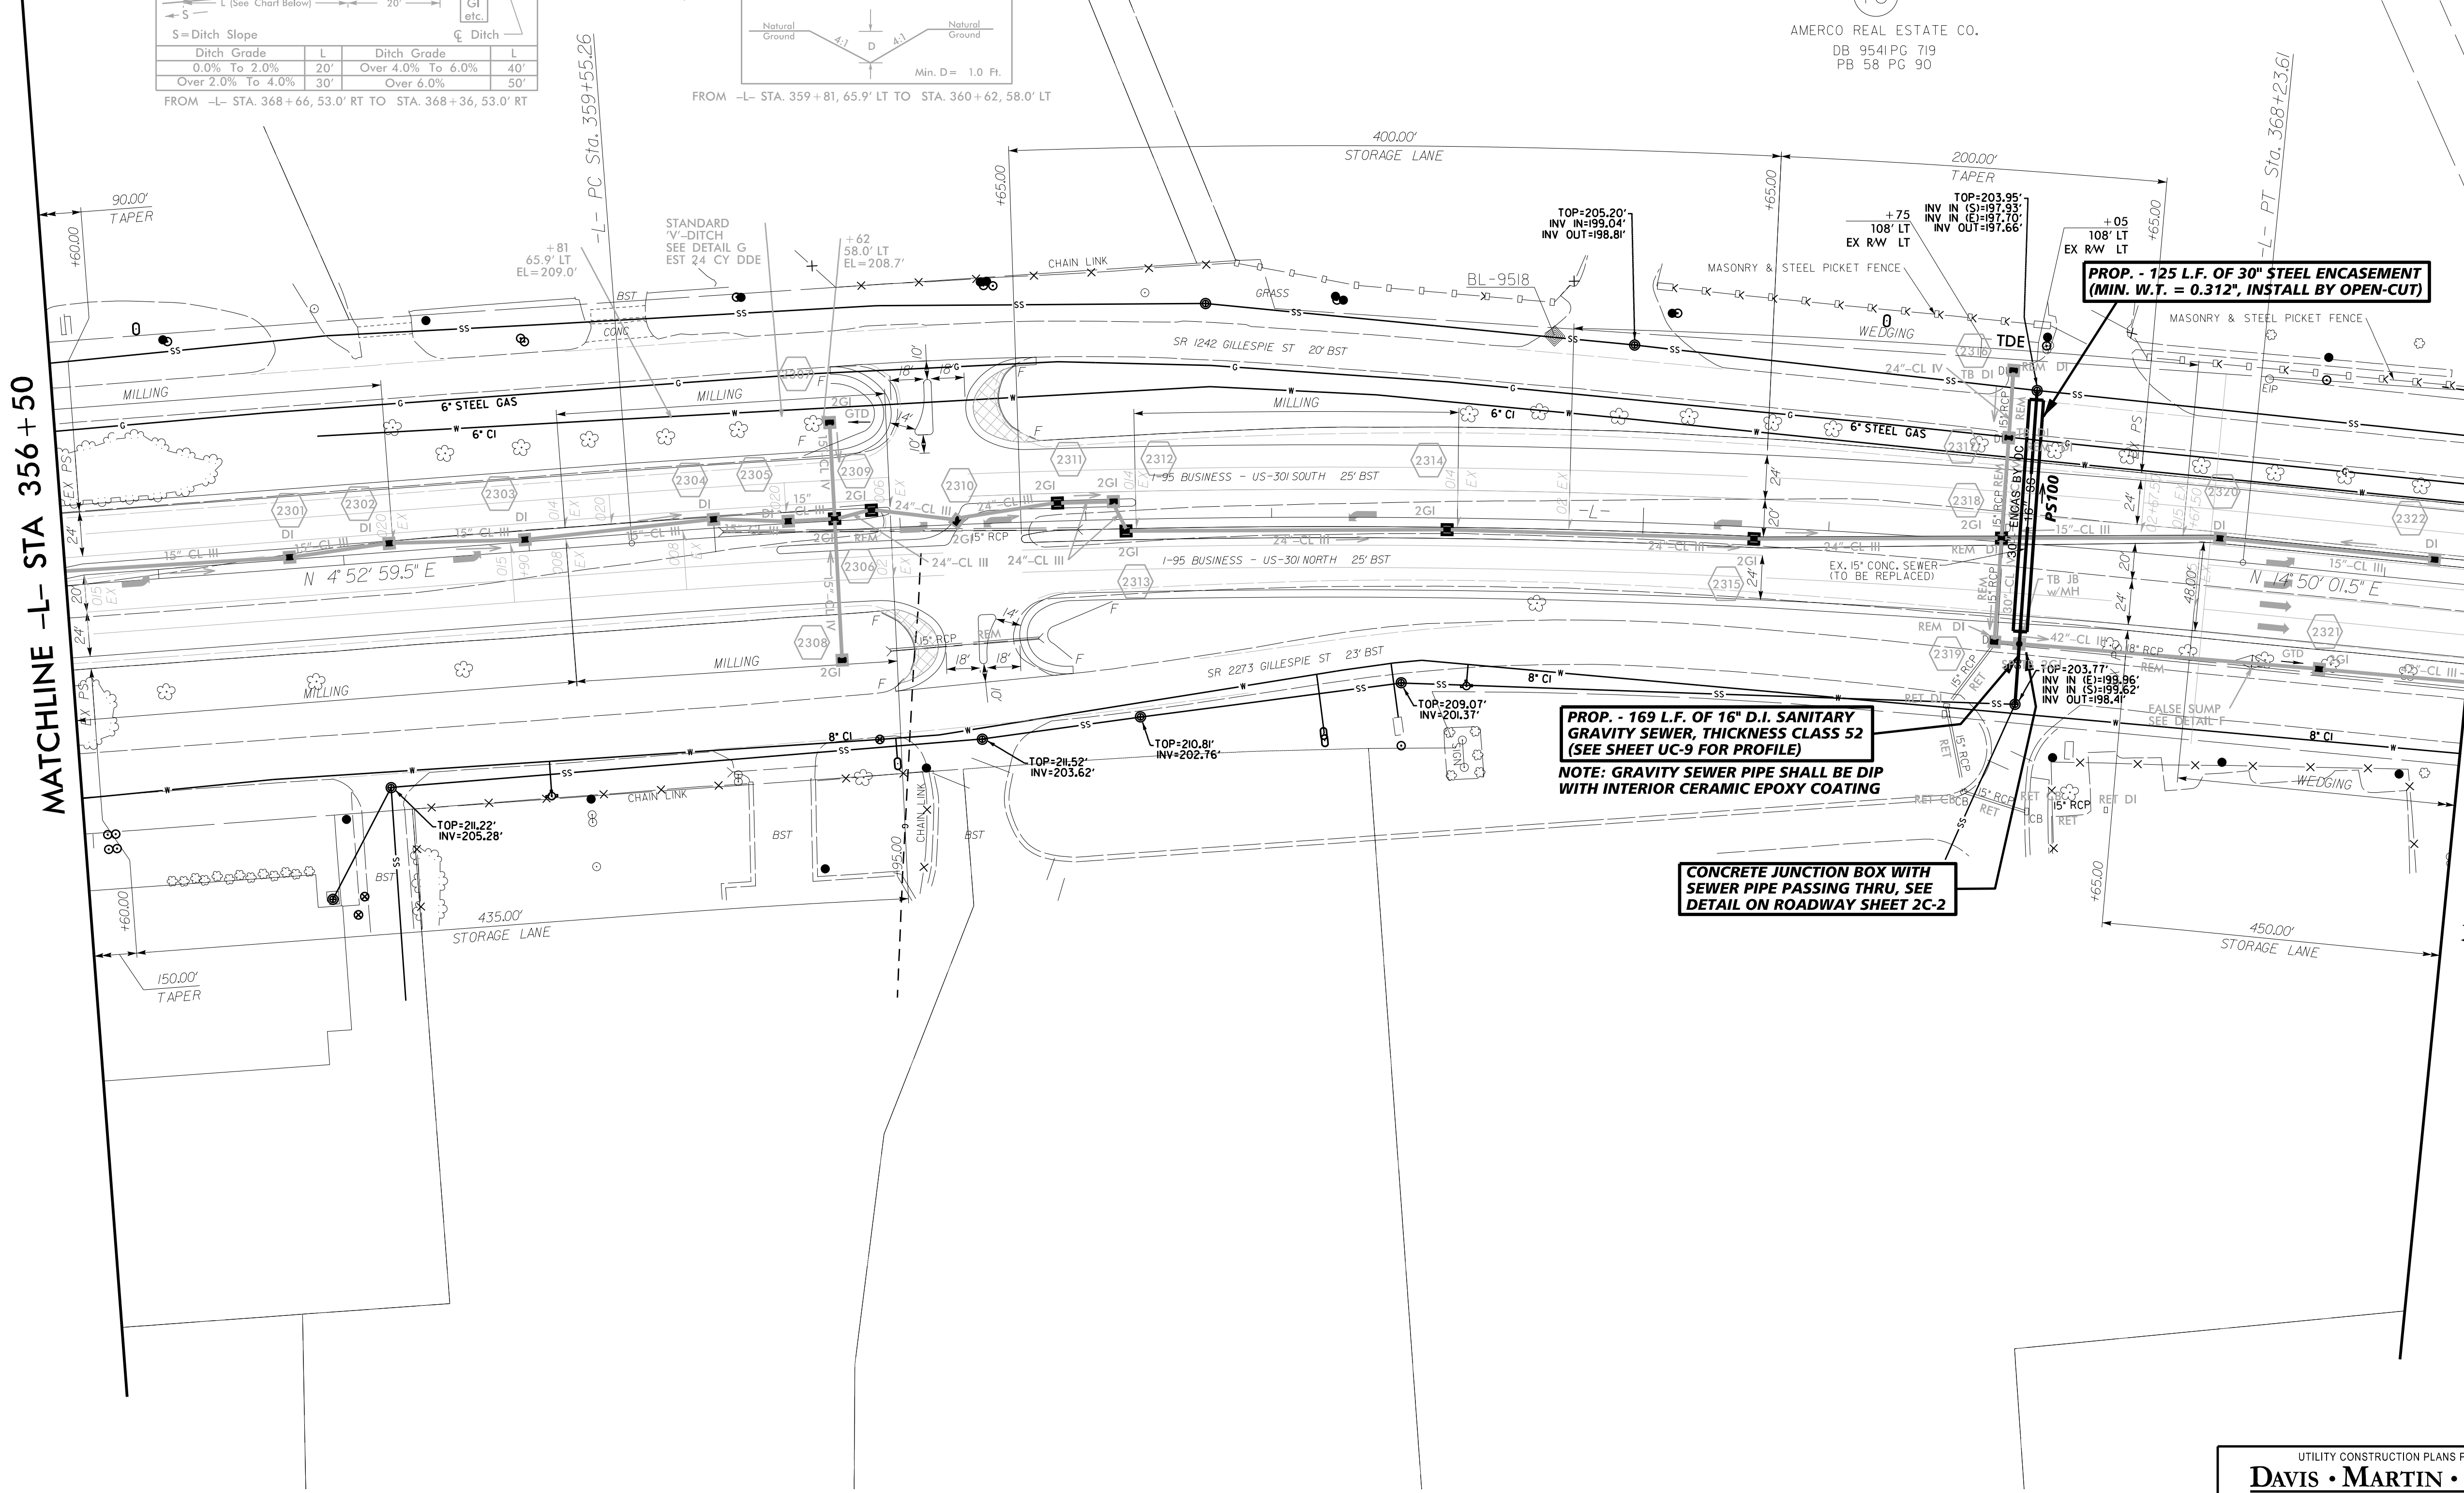

PROP. - 125 L.F. OF 30\"/>

PROP. - 169 L.F. OF 16\"/>

CONCRETE JUNCTION BOX WITH SEWER PIPE PASSING THRU. SEE DETAIL ON ROADWAY SHEET 2C-2