


CHANNELIZATION DETAIL


NAD 83/95

| | |
|---|-------------------|
| PROJECT REFERENCE NO. B-4159 | SHEET NO. 2B-1 |
| R/W SHEET NO. | |
| ROADWAY DESIGN ENGINEER AARON HOUSER PROFESSIONAL SEAL 18494 STATE OF NORTH CAROLINA | |
| DocuSigned by: Tony Houser | |

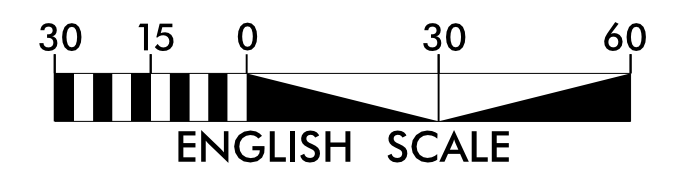

REVISIONS

02-OCT-2015 09:41 A.M. Preferred\B-4159-Rdw.dwg Channelization_CnG_Y1_2B-1.dgn

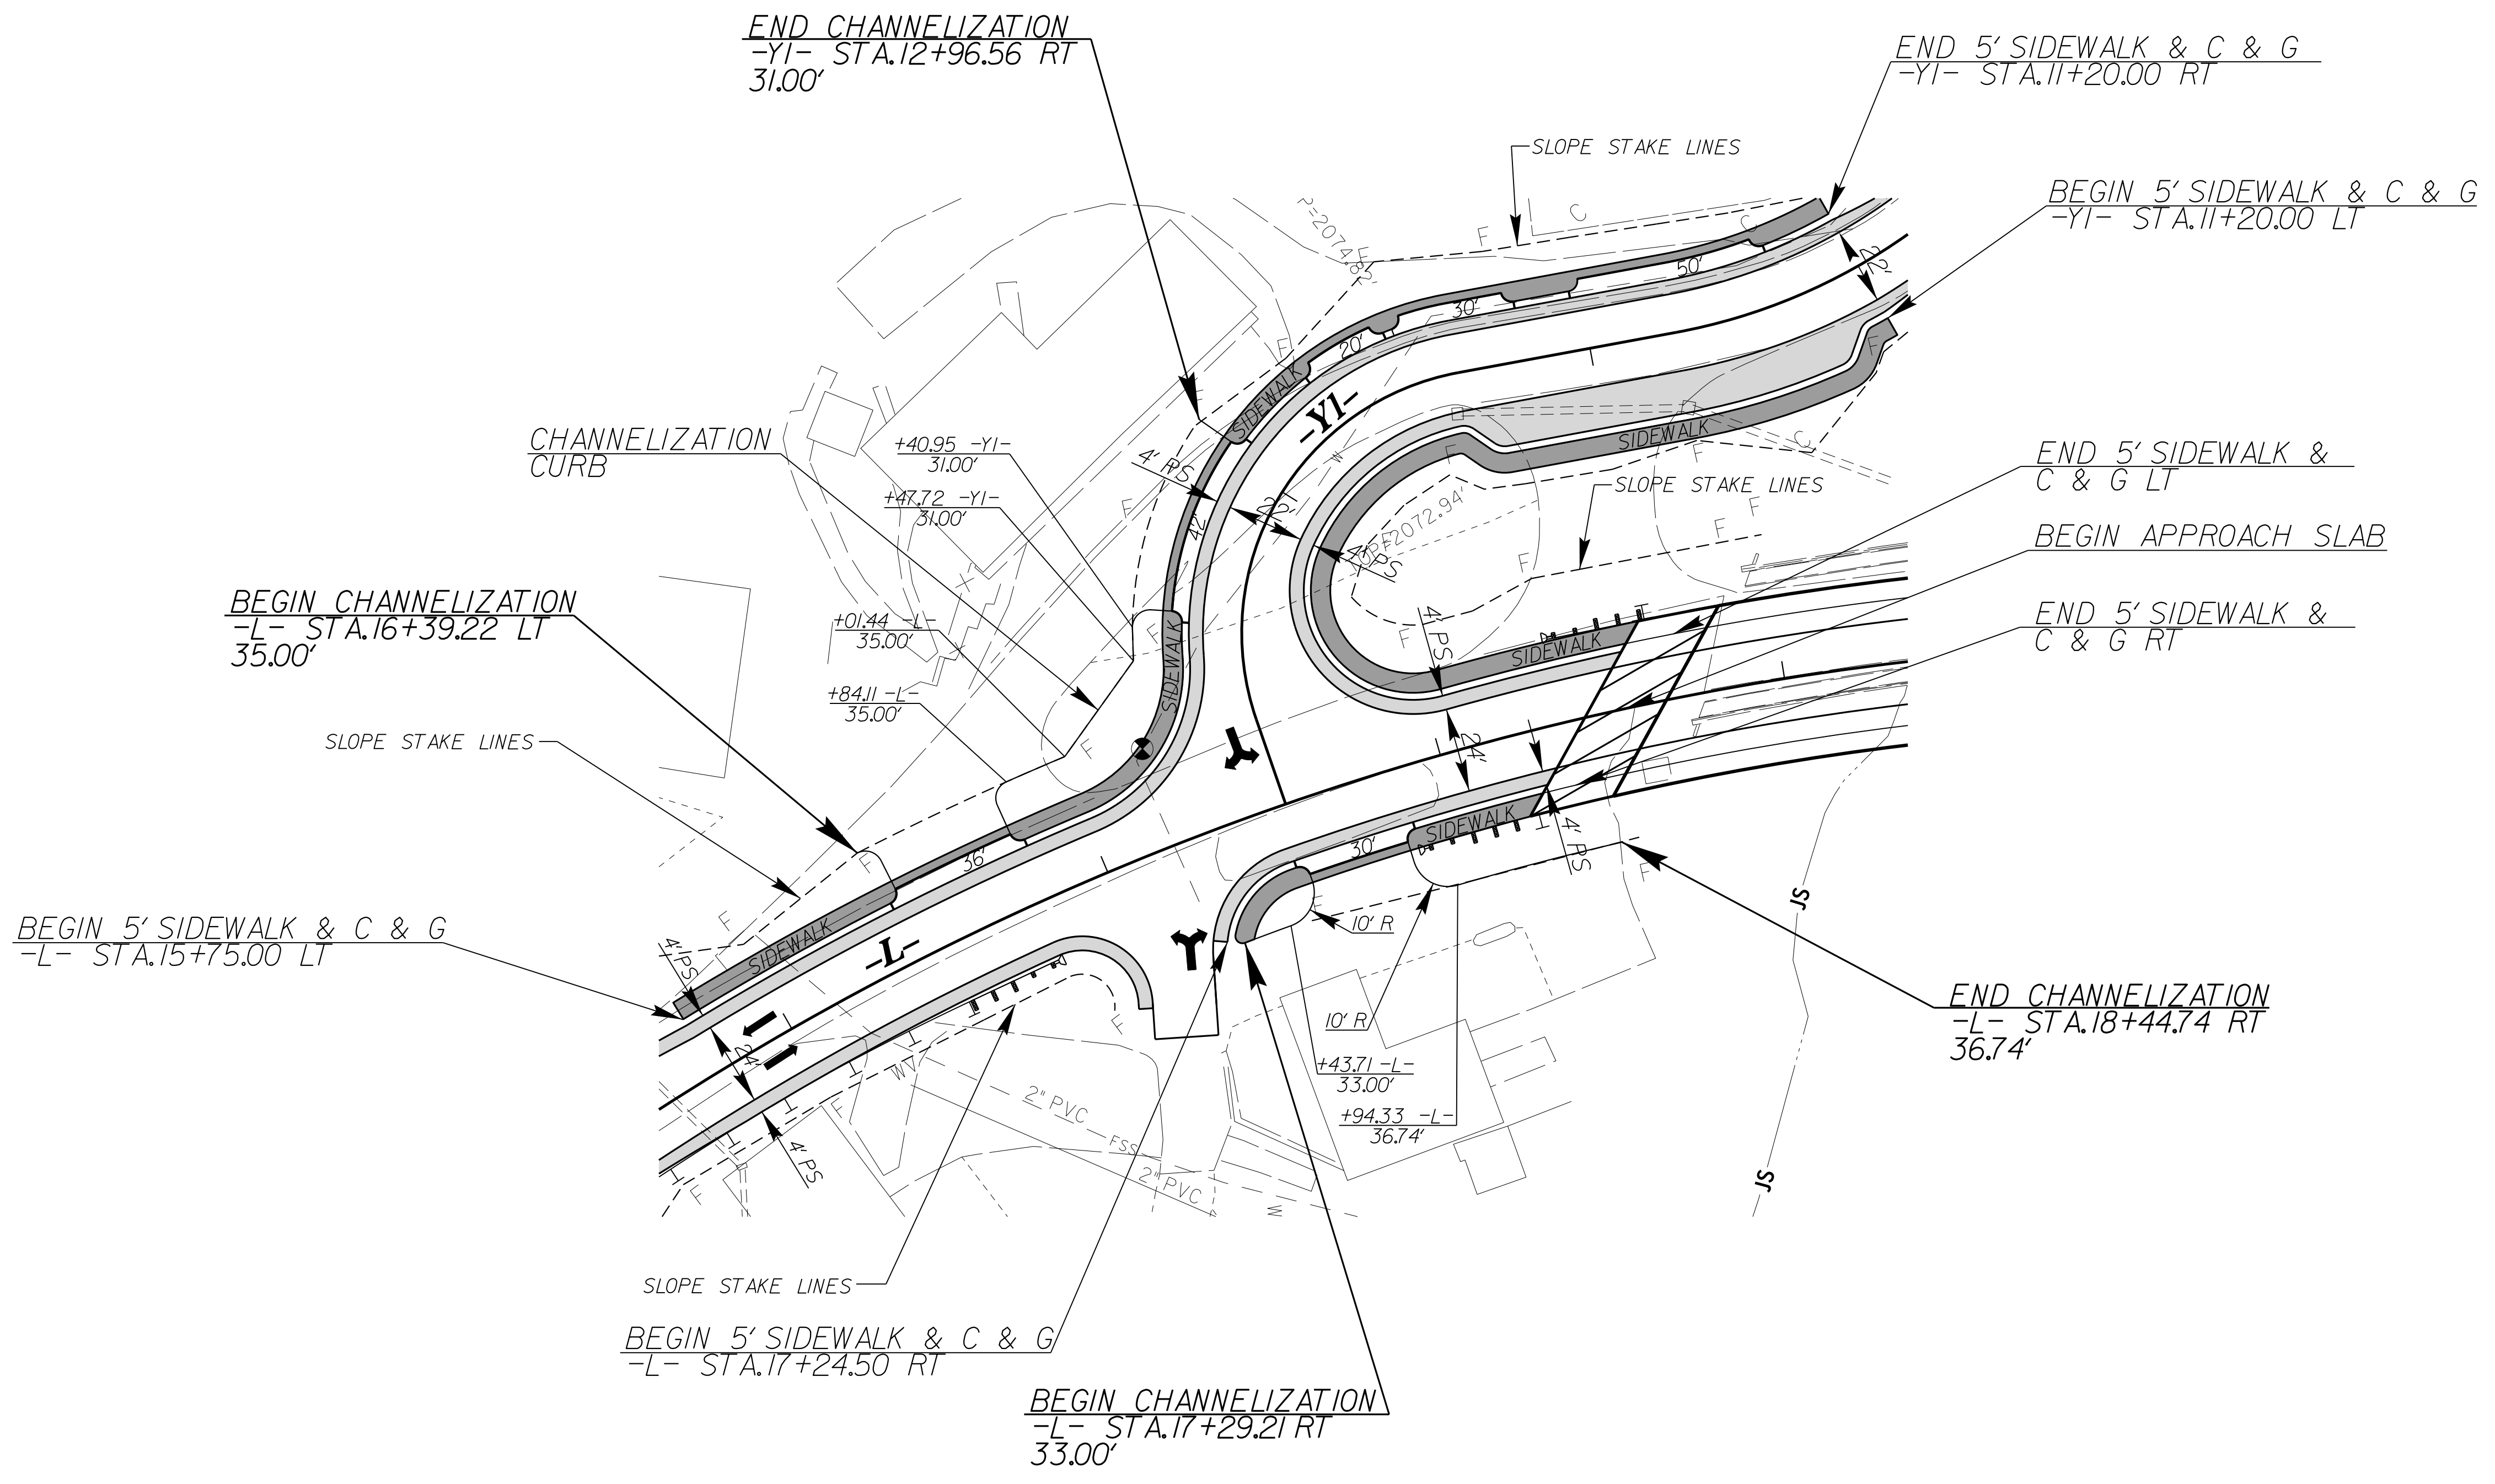

NOTE: USE 5' RADIUS FOR CHANNELIZATION CURBS UNLESS OTHERWISE NOTED.