
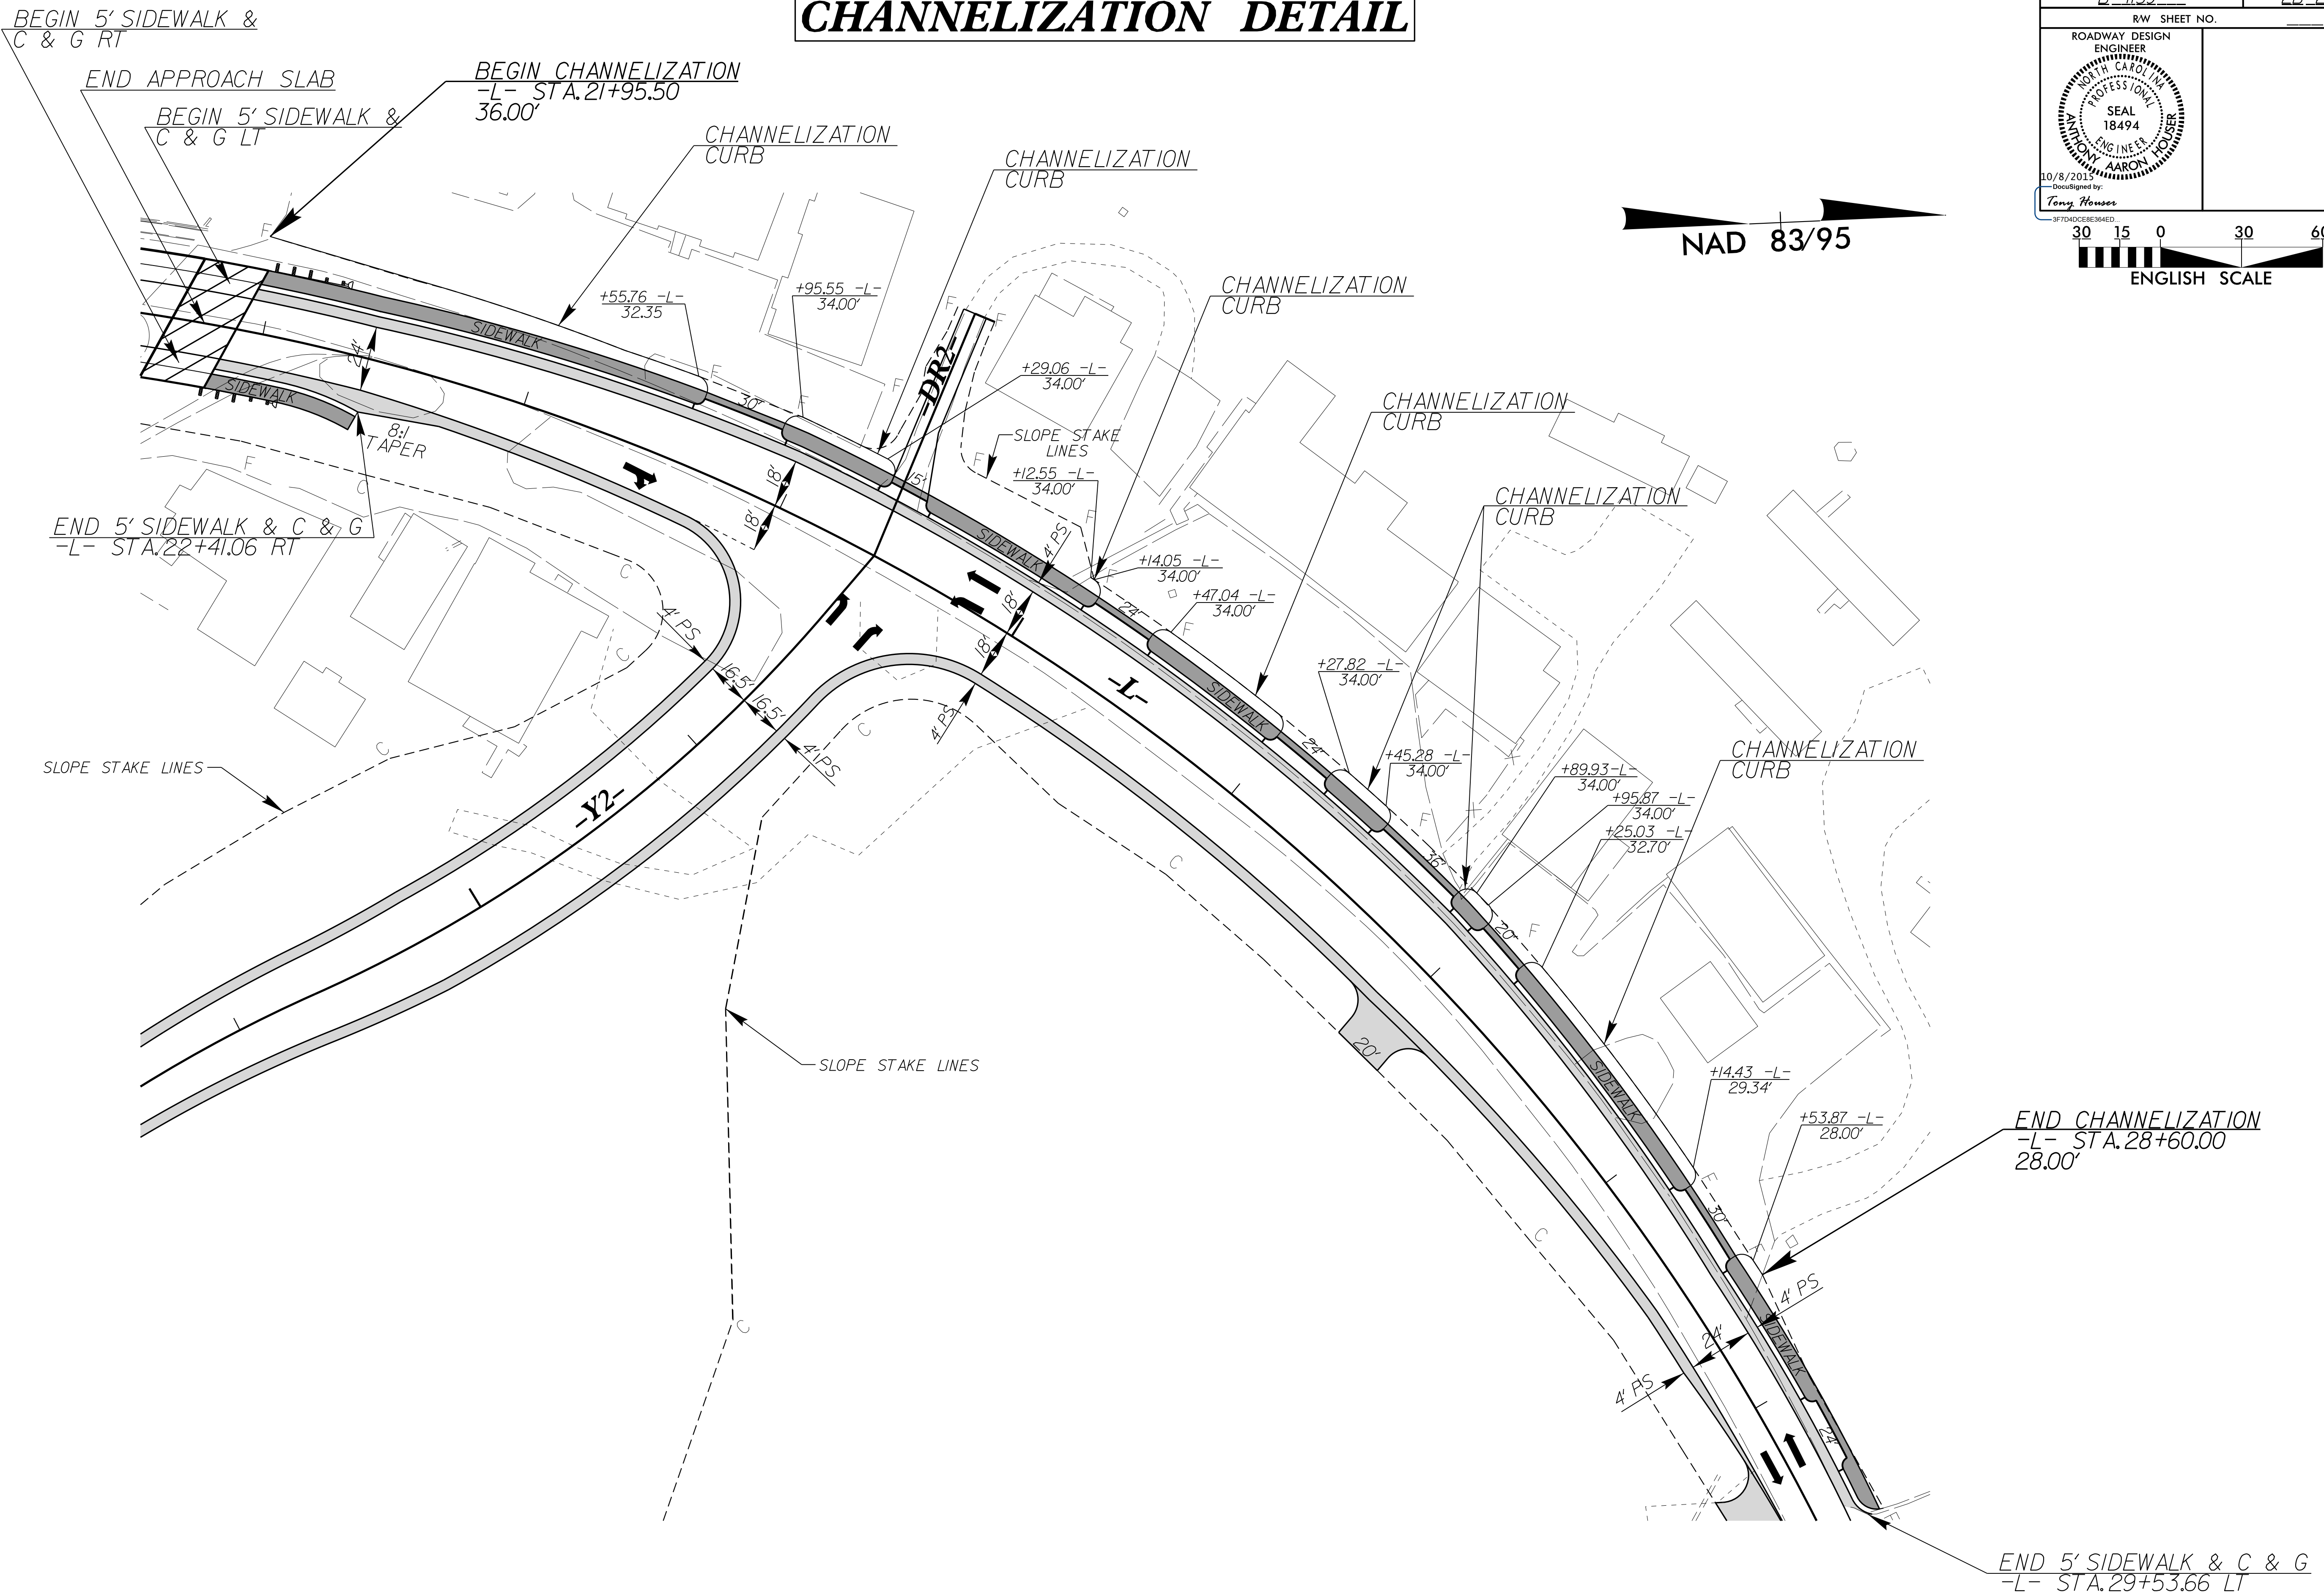


CHANNELIZATION DETAIL

PROJECT REFERENCE NO. B-4159	SHEET NO. 2B-2
RW SHEET NO.	
10/8/2015 DocuSigned by: Tony Houser	

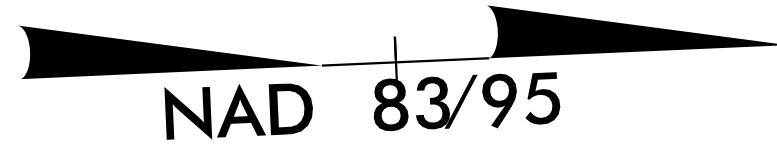

NOTE: USE 5' RADIUS FOR CHANNELIZATION CURBS UNLESS OTHERWISE NOTED.

REVISIONS

8/17/99
02-OCT-2015 09:41 A:\1. Preferred\B-4159-Rdw.dwg Channelization_C&G_L_2B-2.dgn