

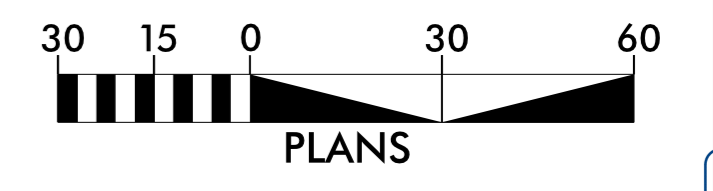
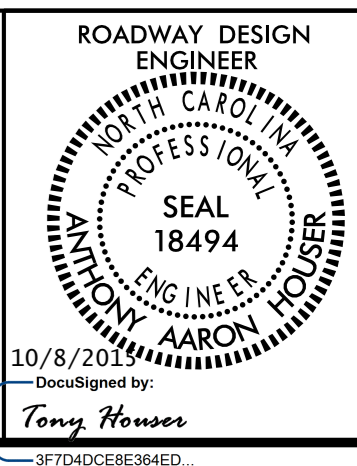


EXISTING ROW TO BE ABANDONED DETAIL

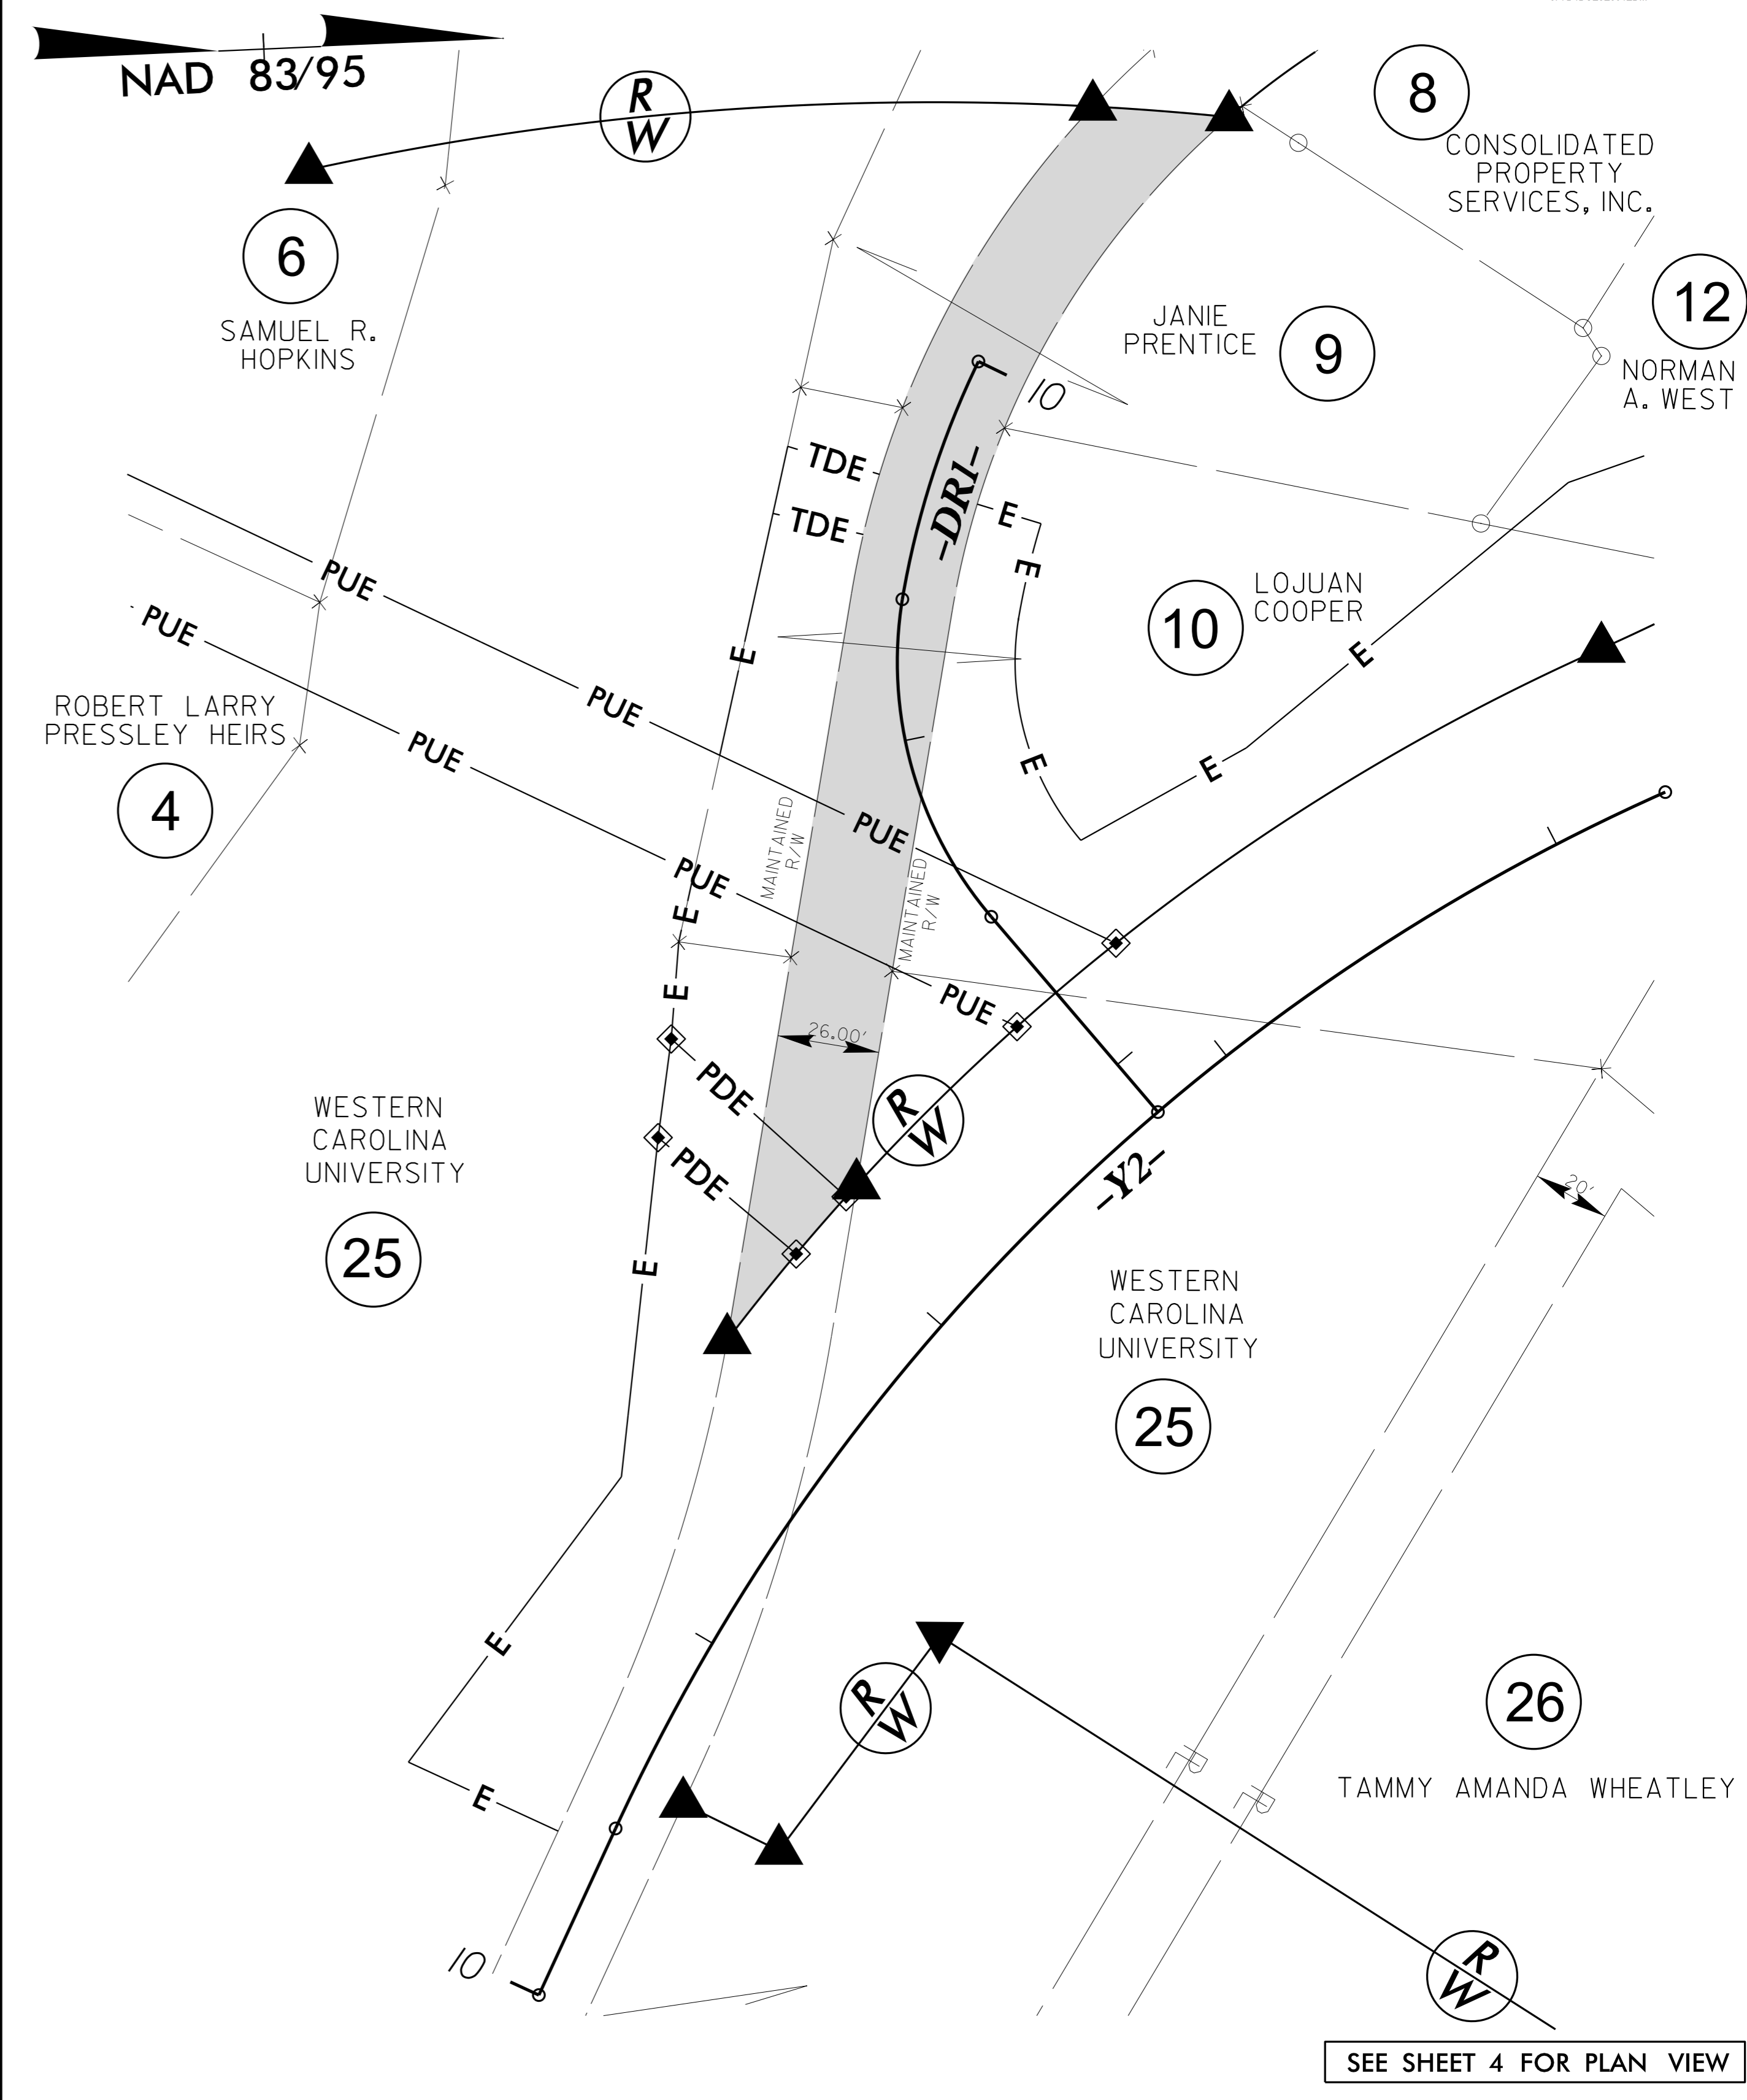

TO BE ABANDONED

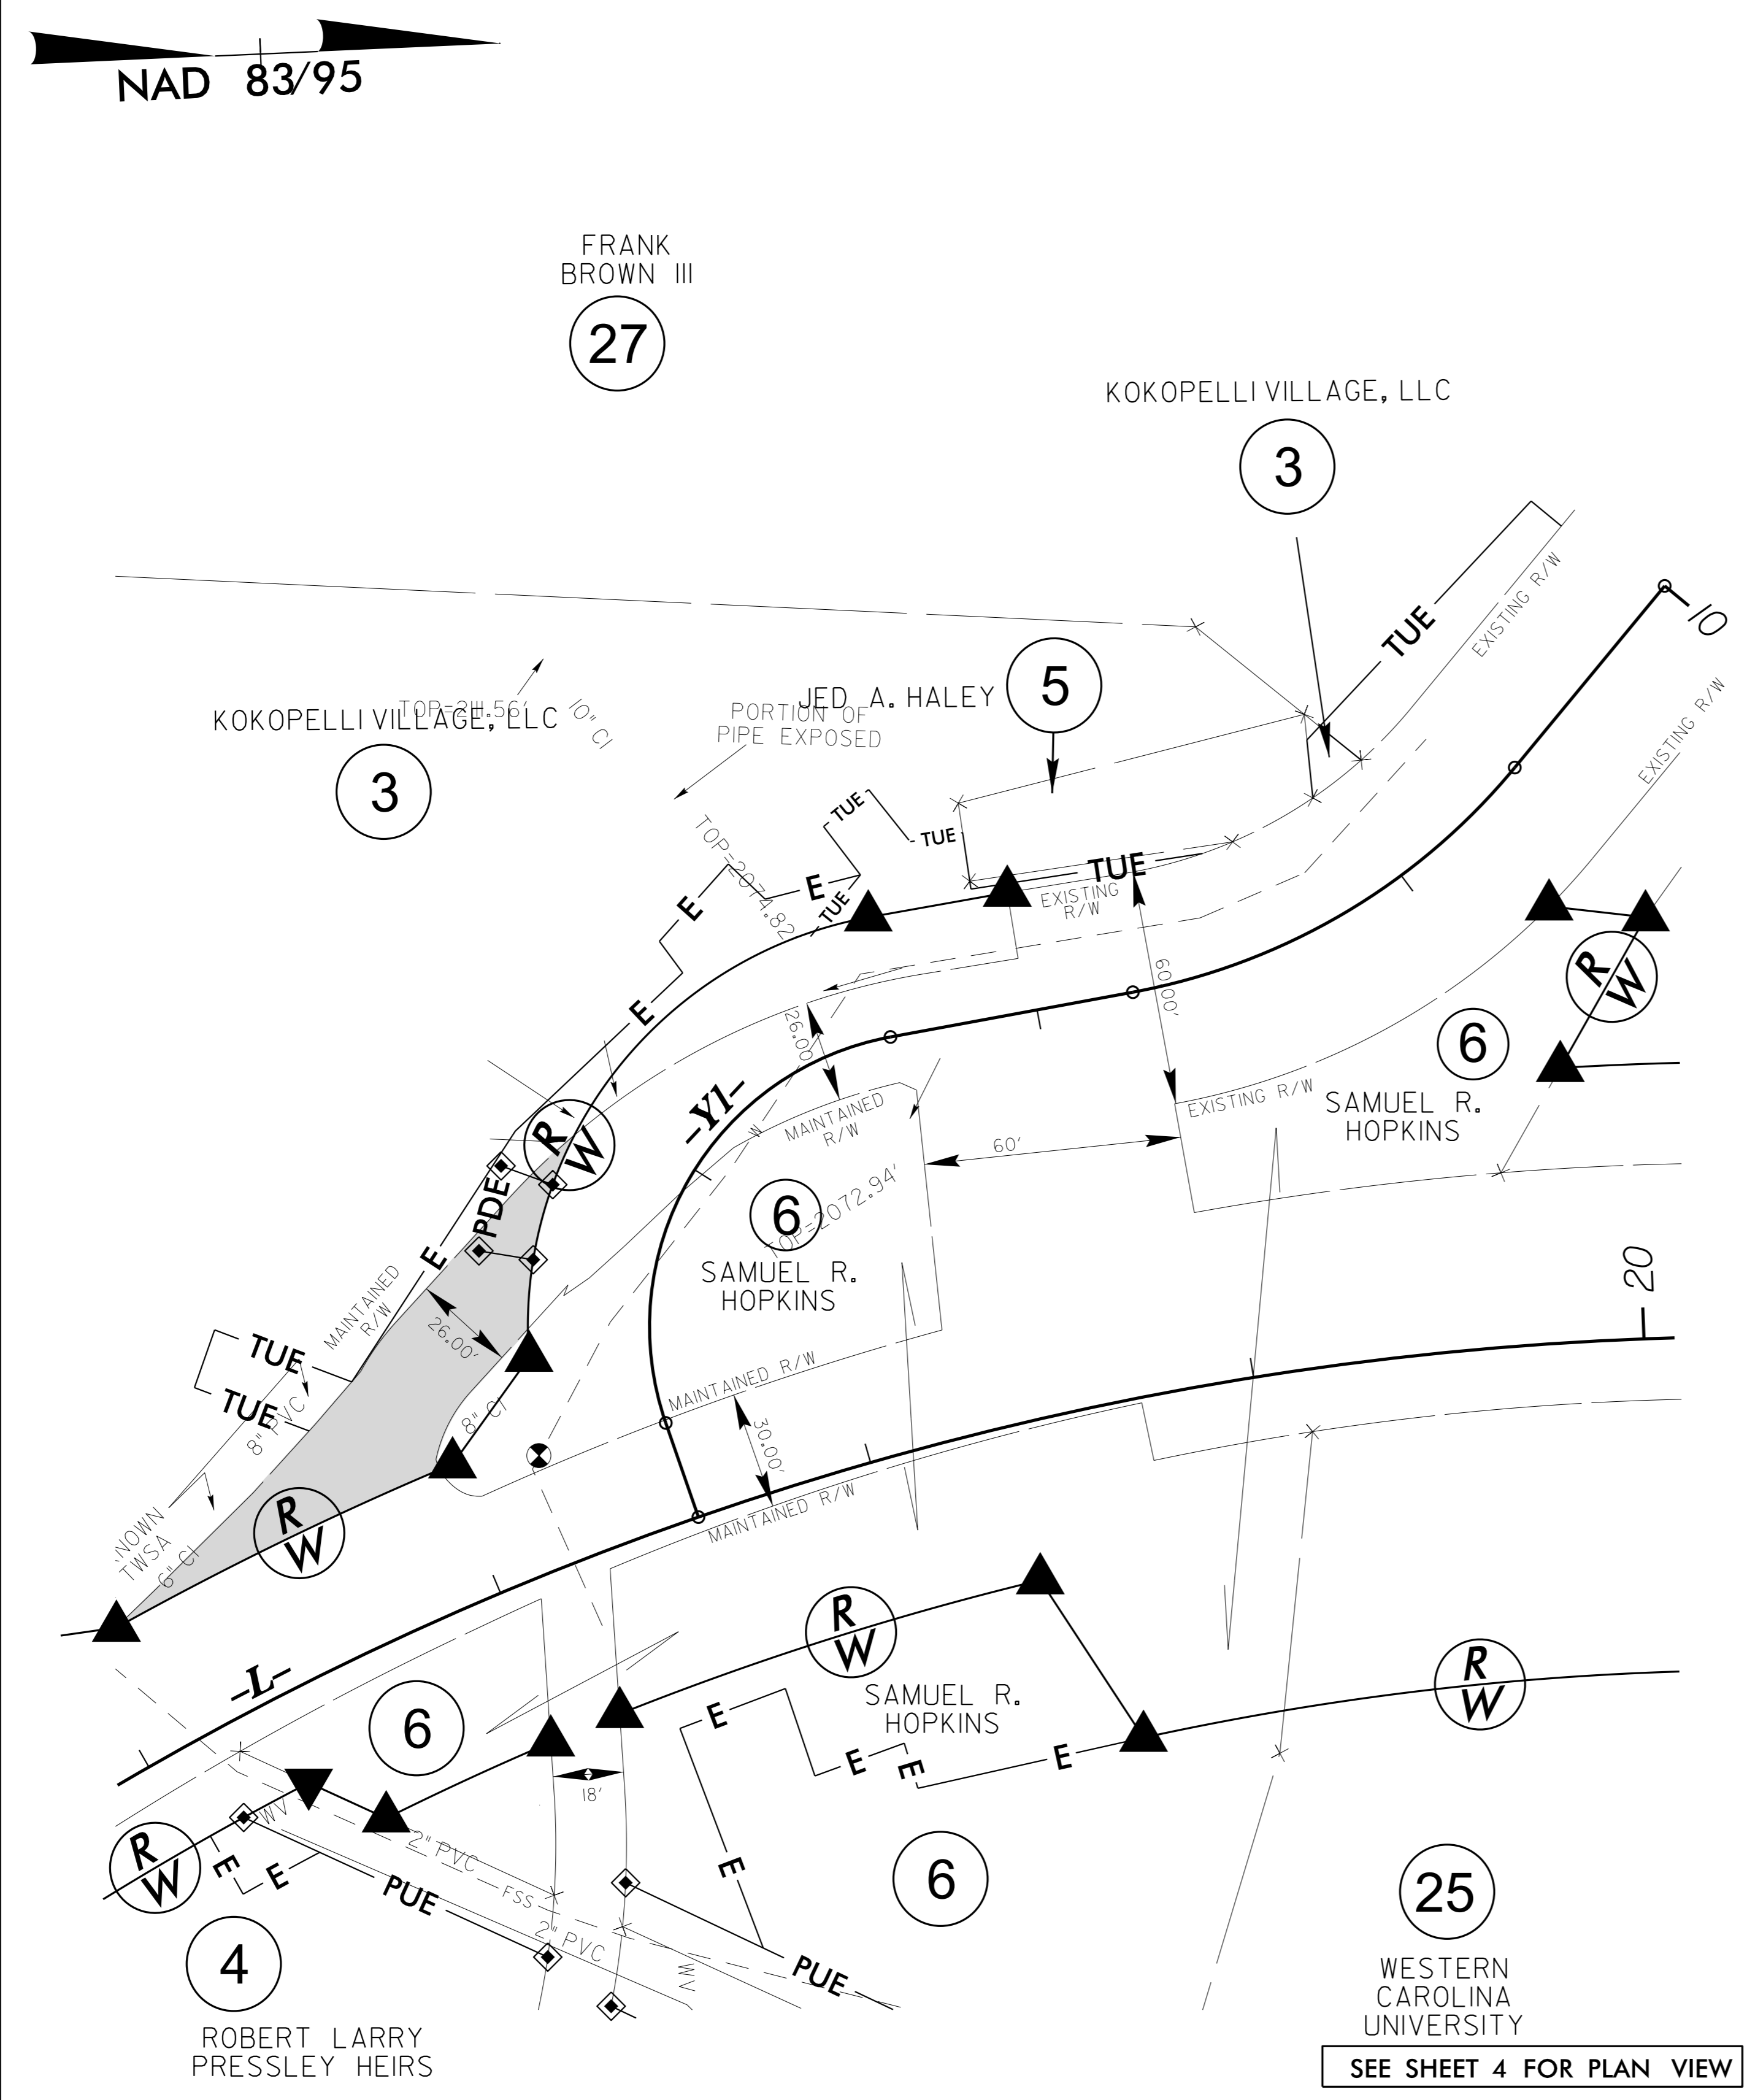

SEE SHEET 4 FOR PLAN VIEW

SEE SHEET 4 FOR PLAN VIEW

5/14/99
0:\A1\02-061-2015_05\410_rdy_AbandonRightofWay_Detail_2B-3.dgn