


# ONE LANE, TWO WAY TRAFFIC W/TRAFFIC SIGNAL

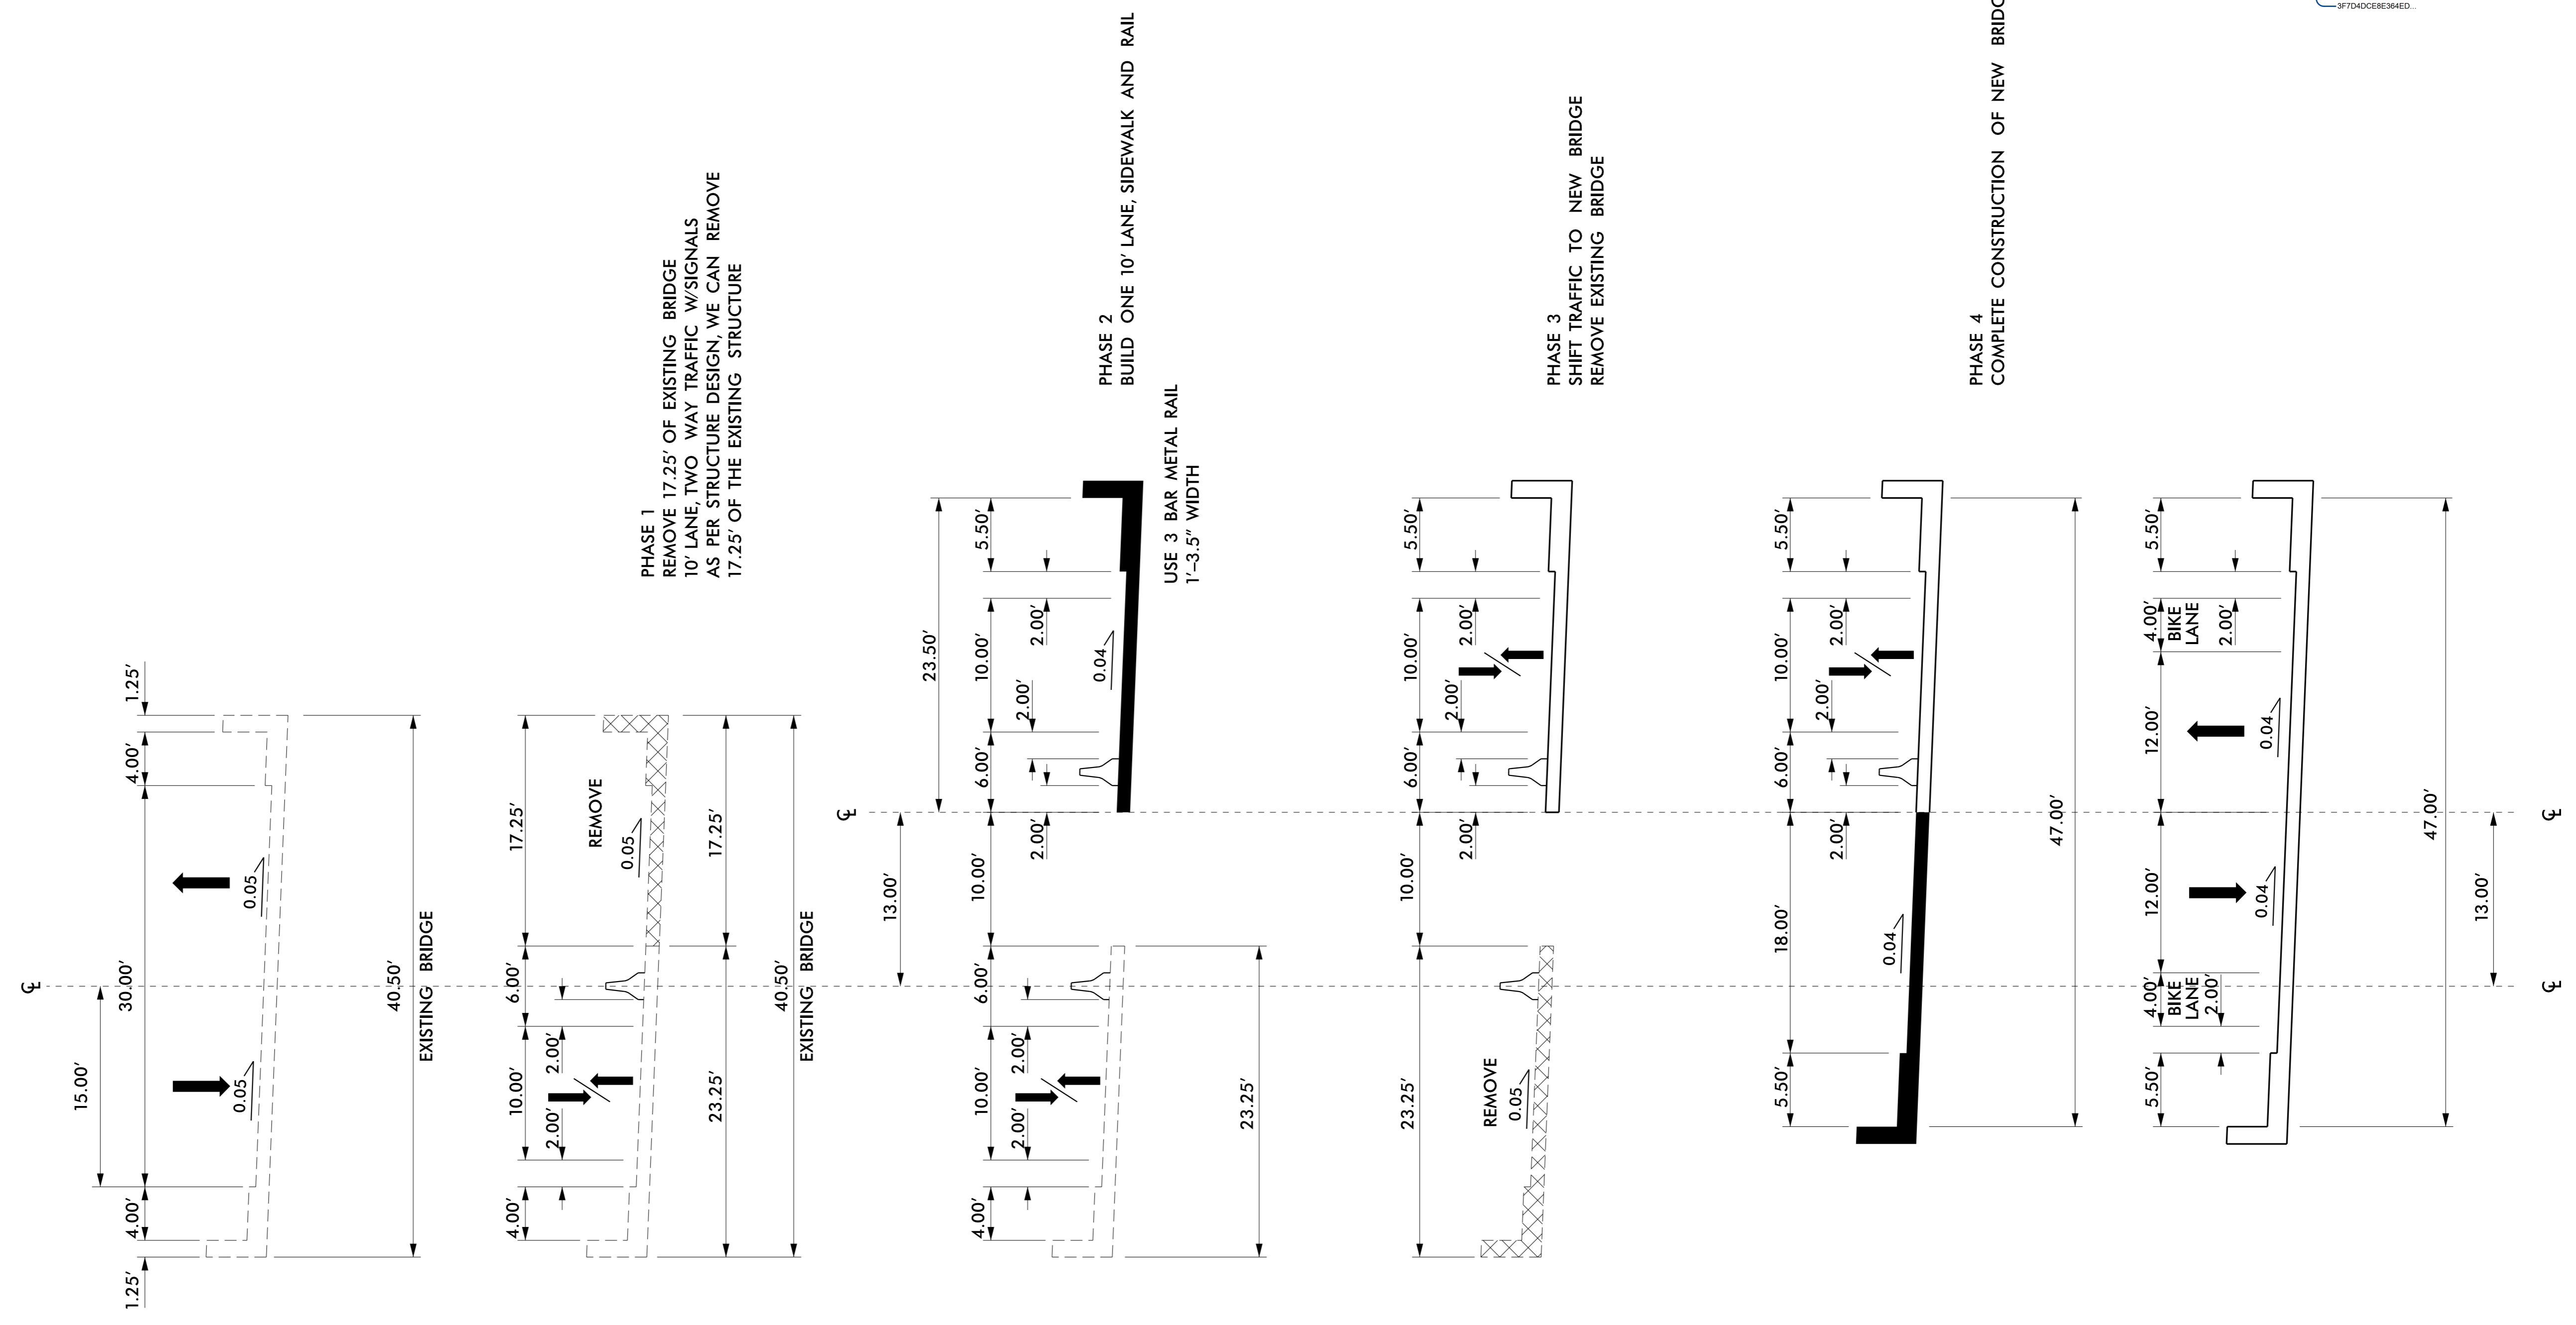

PROJECT REFERENCE NO. B-4159	SHEET NO. 2B-4
ROADWAY DESIGN ENGINEER TONY HANSEN SEAL 18494 ENGINEER 10/8/2015 (Seal signed by) Tony Hansen <small>317040CEBEM4ED</small>	