



401 QUANTITY REQ'D . 4

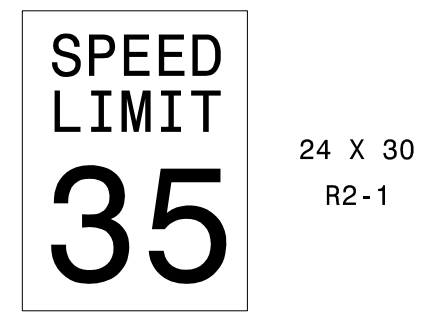

ONE "U" POSTS PER SIGN

406 QUANTITY REQ'D . 2

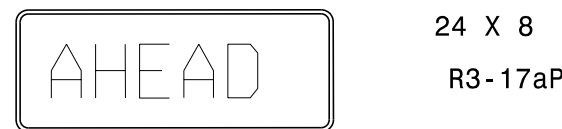


MOUNT BELOW SIGN 405  
 IN 2 INSTALLATIONS  
 TWO "U" POSTS PER SIGN

402 QUANTITY REQ'D . 1




YELLOW/GREEN REFLECTIVE SHEETING  
 ONE "U" POST PER SIGN

407 QUANTITY REQ'D . 2

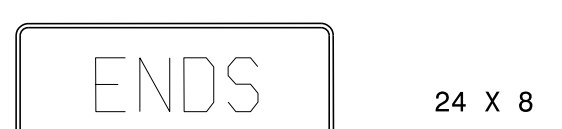


MOUNT BELOW SIGN 405  
 IN 2 INSTALLATIONS  
 TWO "U" POSTS PER SIGN

403 QUANTITY REQ'D . 2

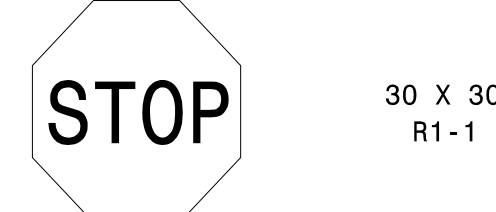


ONE "U" POST PER SIGN

408 QUANTITY REQ'D . 3

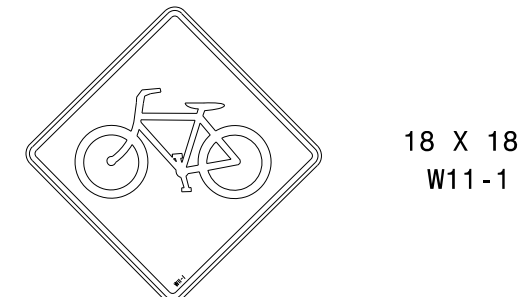


TWO "U" POSTS PER SIGN

404 QUANTITY REQ'D . 1

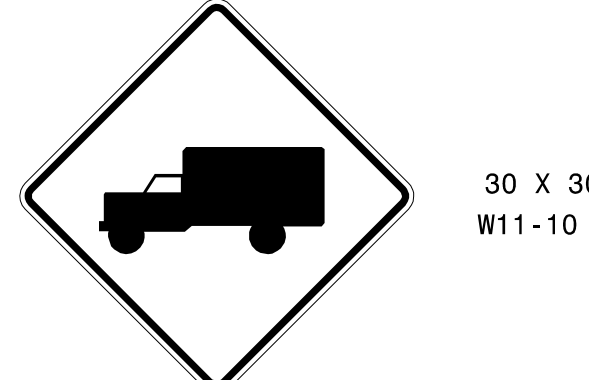


ONE "U" POSTS PER SIGN

409 QUANTITY REQ'D . 3

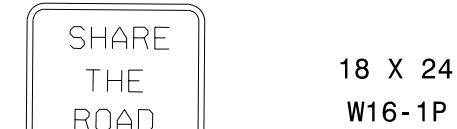


MOUNT BELOW SIGN 408  
 IN 3 INSTALLATIONS  
 TWO "U" POSTS PER SIGN

405 QUANTITY REQ'D . 4

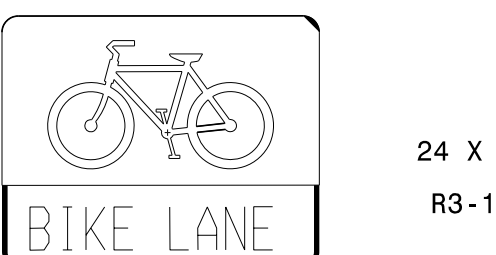

TWO "U" POSTS PER SIGN

410 QUANTITY REQ'D . 2

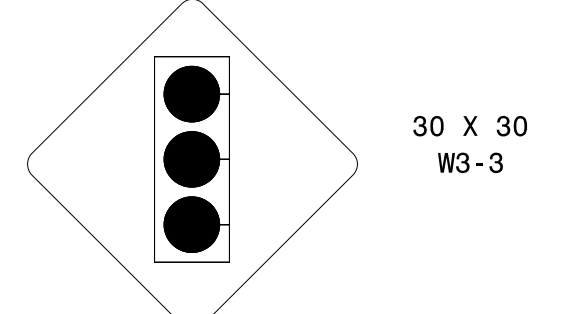

ONE "U" POST PER SIGN

**TYPE "E" SIGNS**

2/25/2015 P:\TIP\Projects-B\B4159\Traffic\Signing\CADD\Signing Layout Plans\B-4159\_sgn\_tsh.dgn  
 User: rconcrete