


TIP NO. B-4159	SHEET NO. SIGN-4
APPROVED: <i>Ron King</i> 13E7AF78AA4448...	
DATE: 2/25/2015	
SEAL	

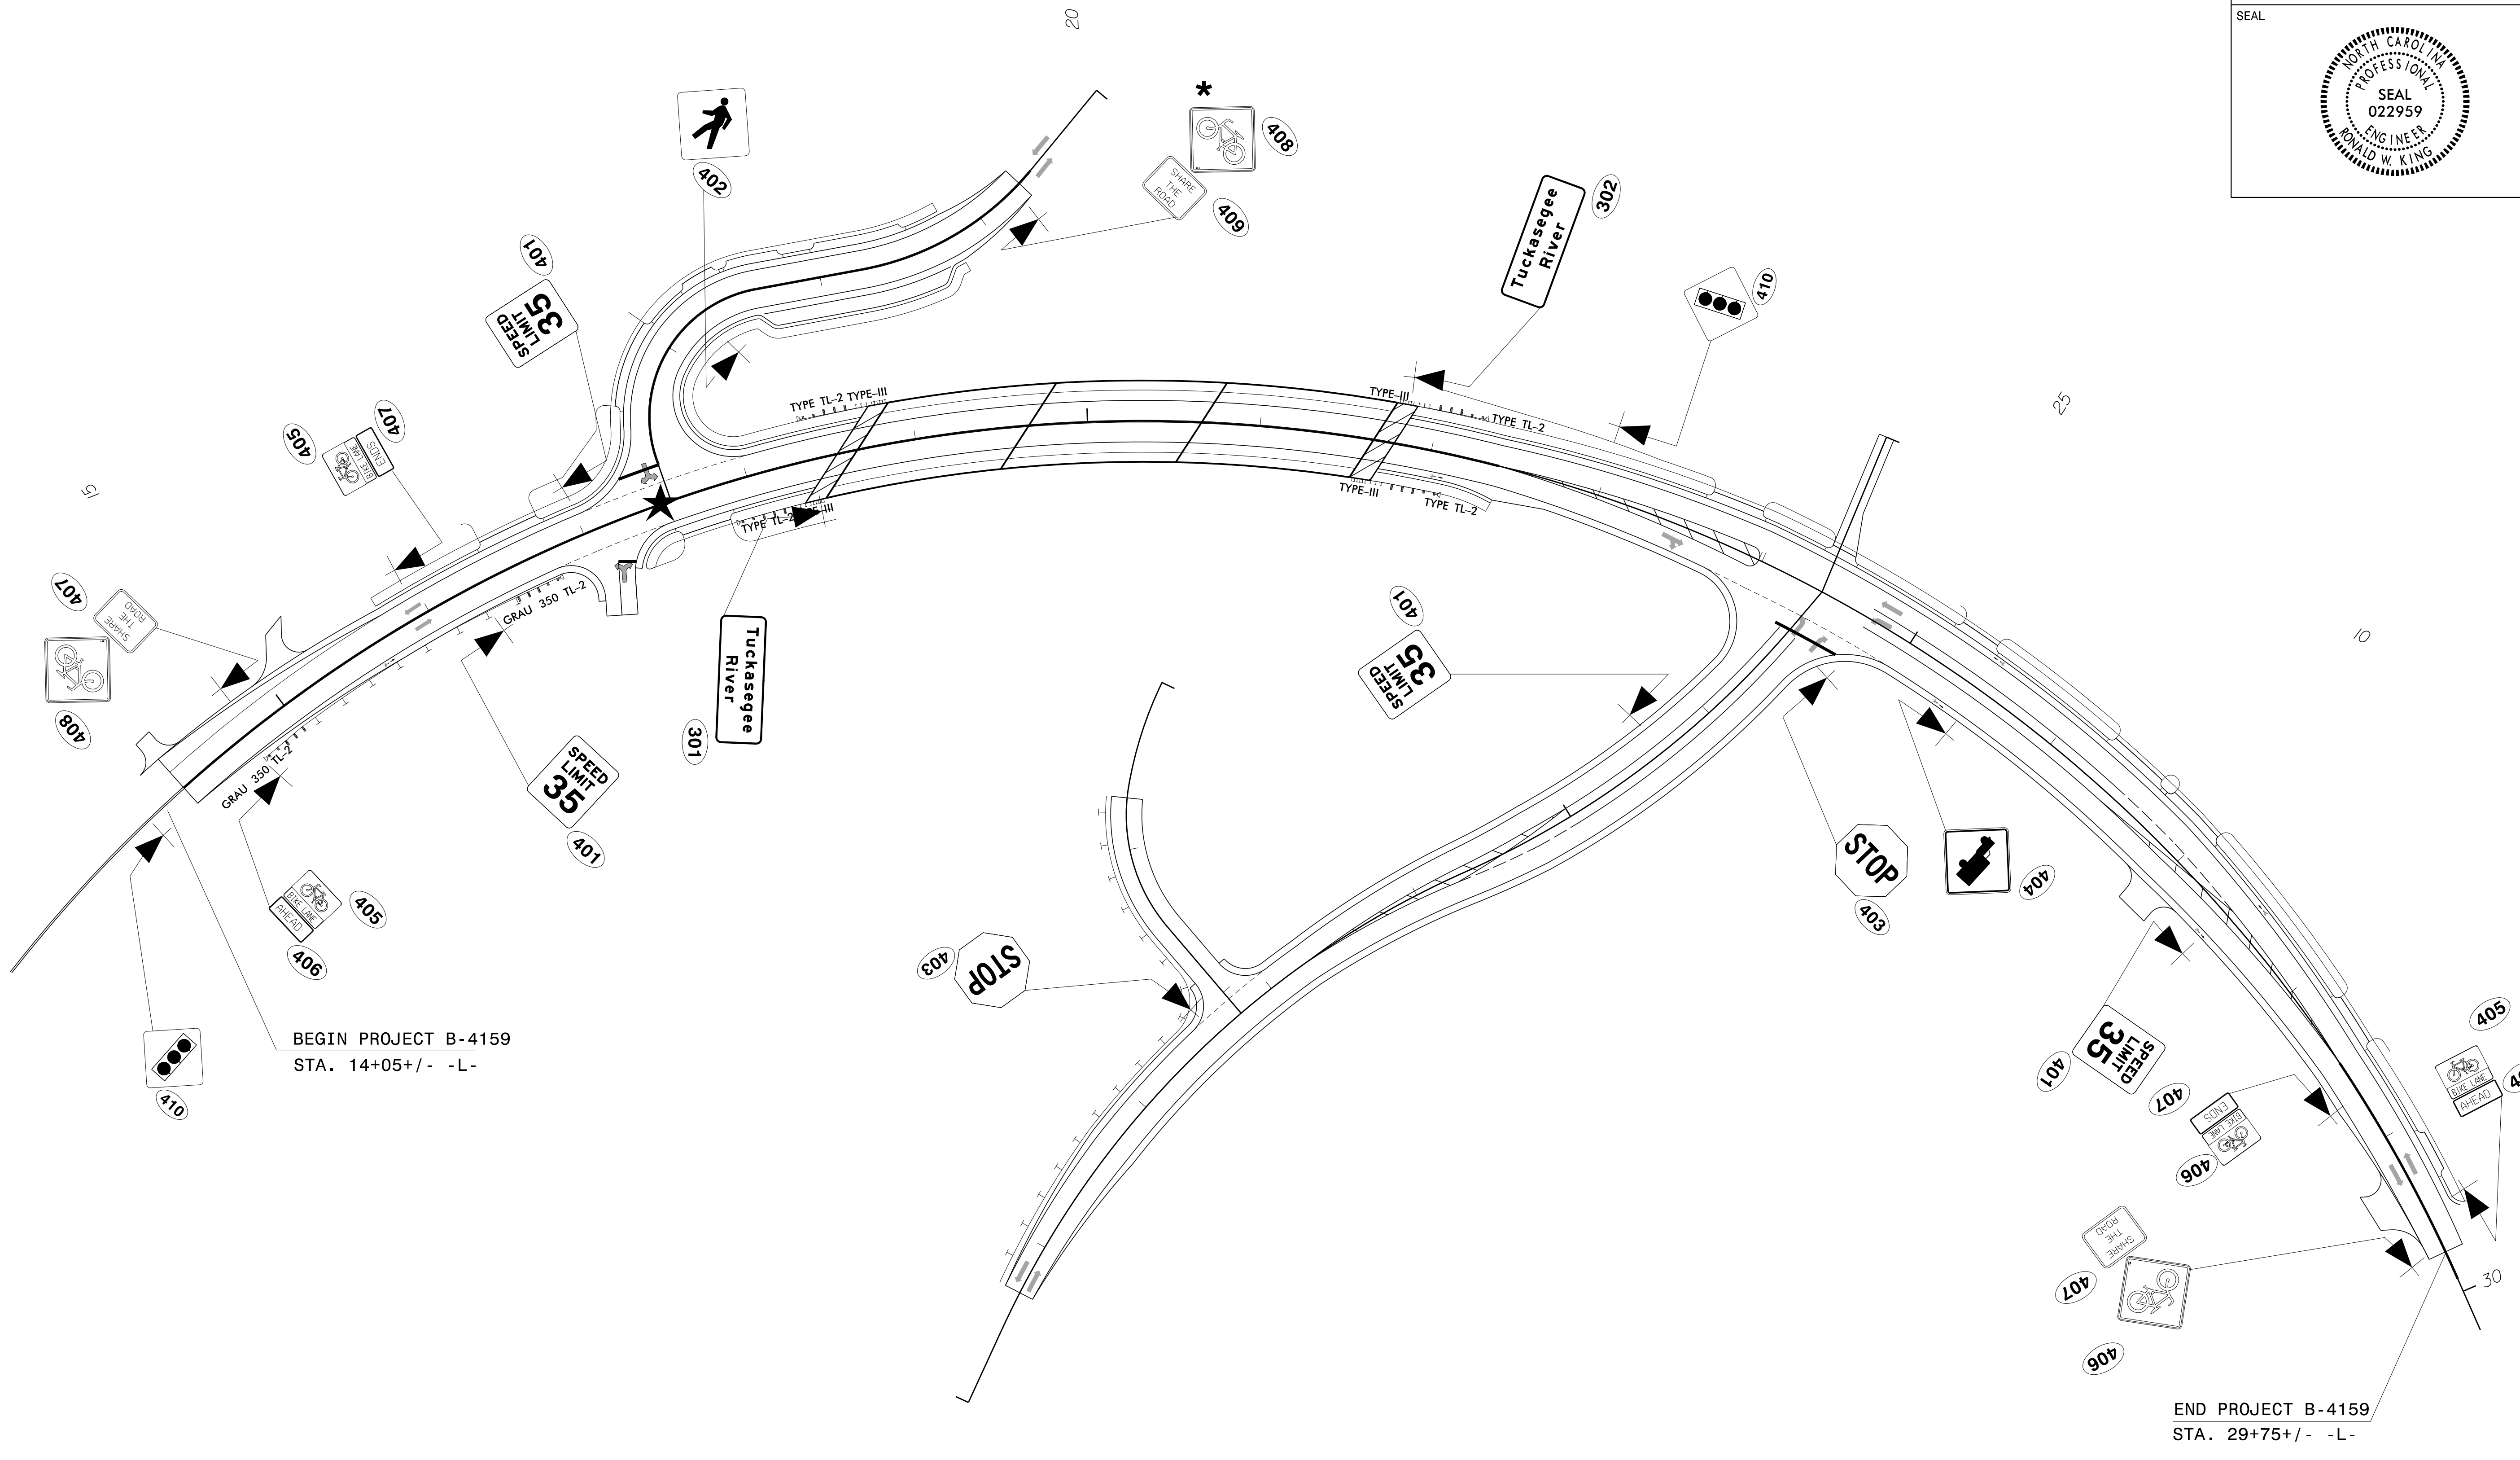

2/25/2015
 P:\TIP\Projects-B\B4159\Traffic\Signing\CADD\Signing Layout Plans\B-4159_proposed_sgn.dgn
 User:jnnavarrete

PROPOSED SIGNS