


T.I.P. NO.	SHEET NO.
B-4159	UO-1

STATE OF NORTH CAROLINA
DIVISION OF HIGHWAYS


**UTILITIES BY OTHERS PLANS
JACKSON COUNTY**

**LOCATION: BRIDGE NO. 108 OVER THE TUCKASEGEE RIVER
ON SR 1002 (OLD CULLOWHEE RD.)**

TYPE OF WORK: UTILITY BY OTHERS RELOCATION

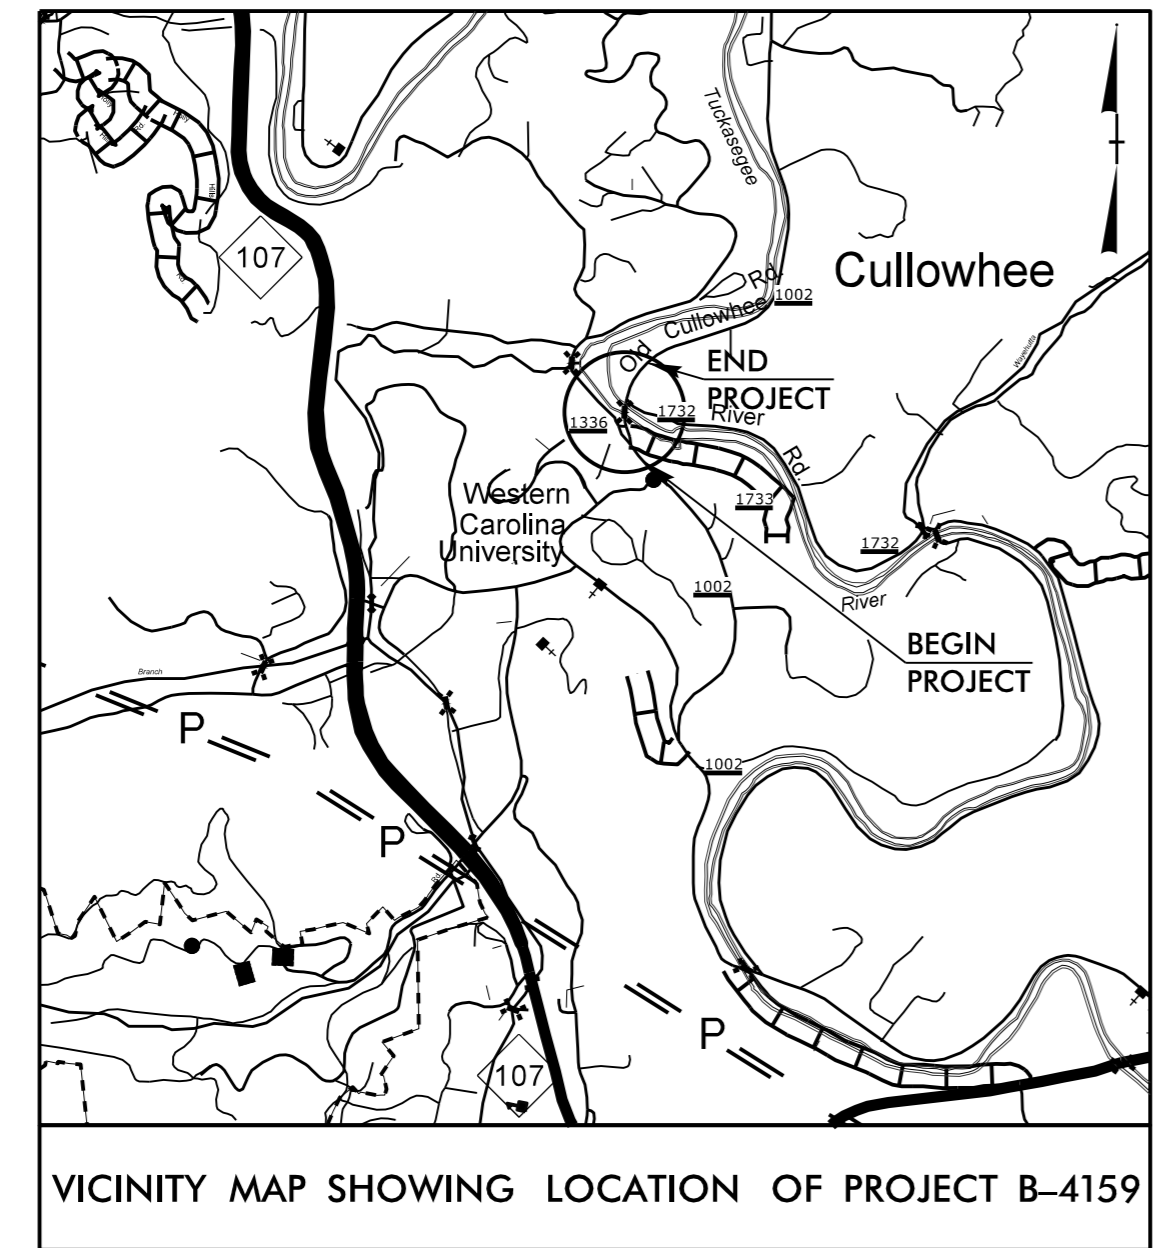


VICINITY MAP SHOWING LOCATION OF PROJECT B-4159

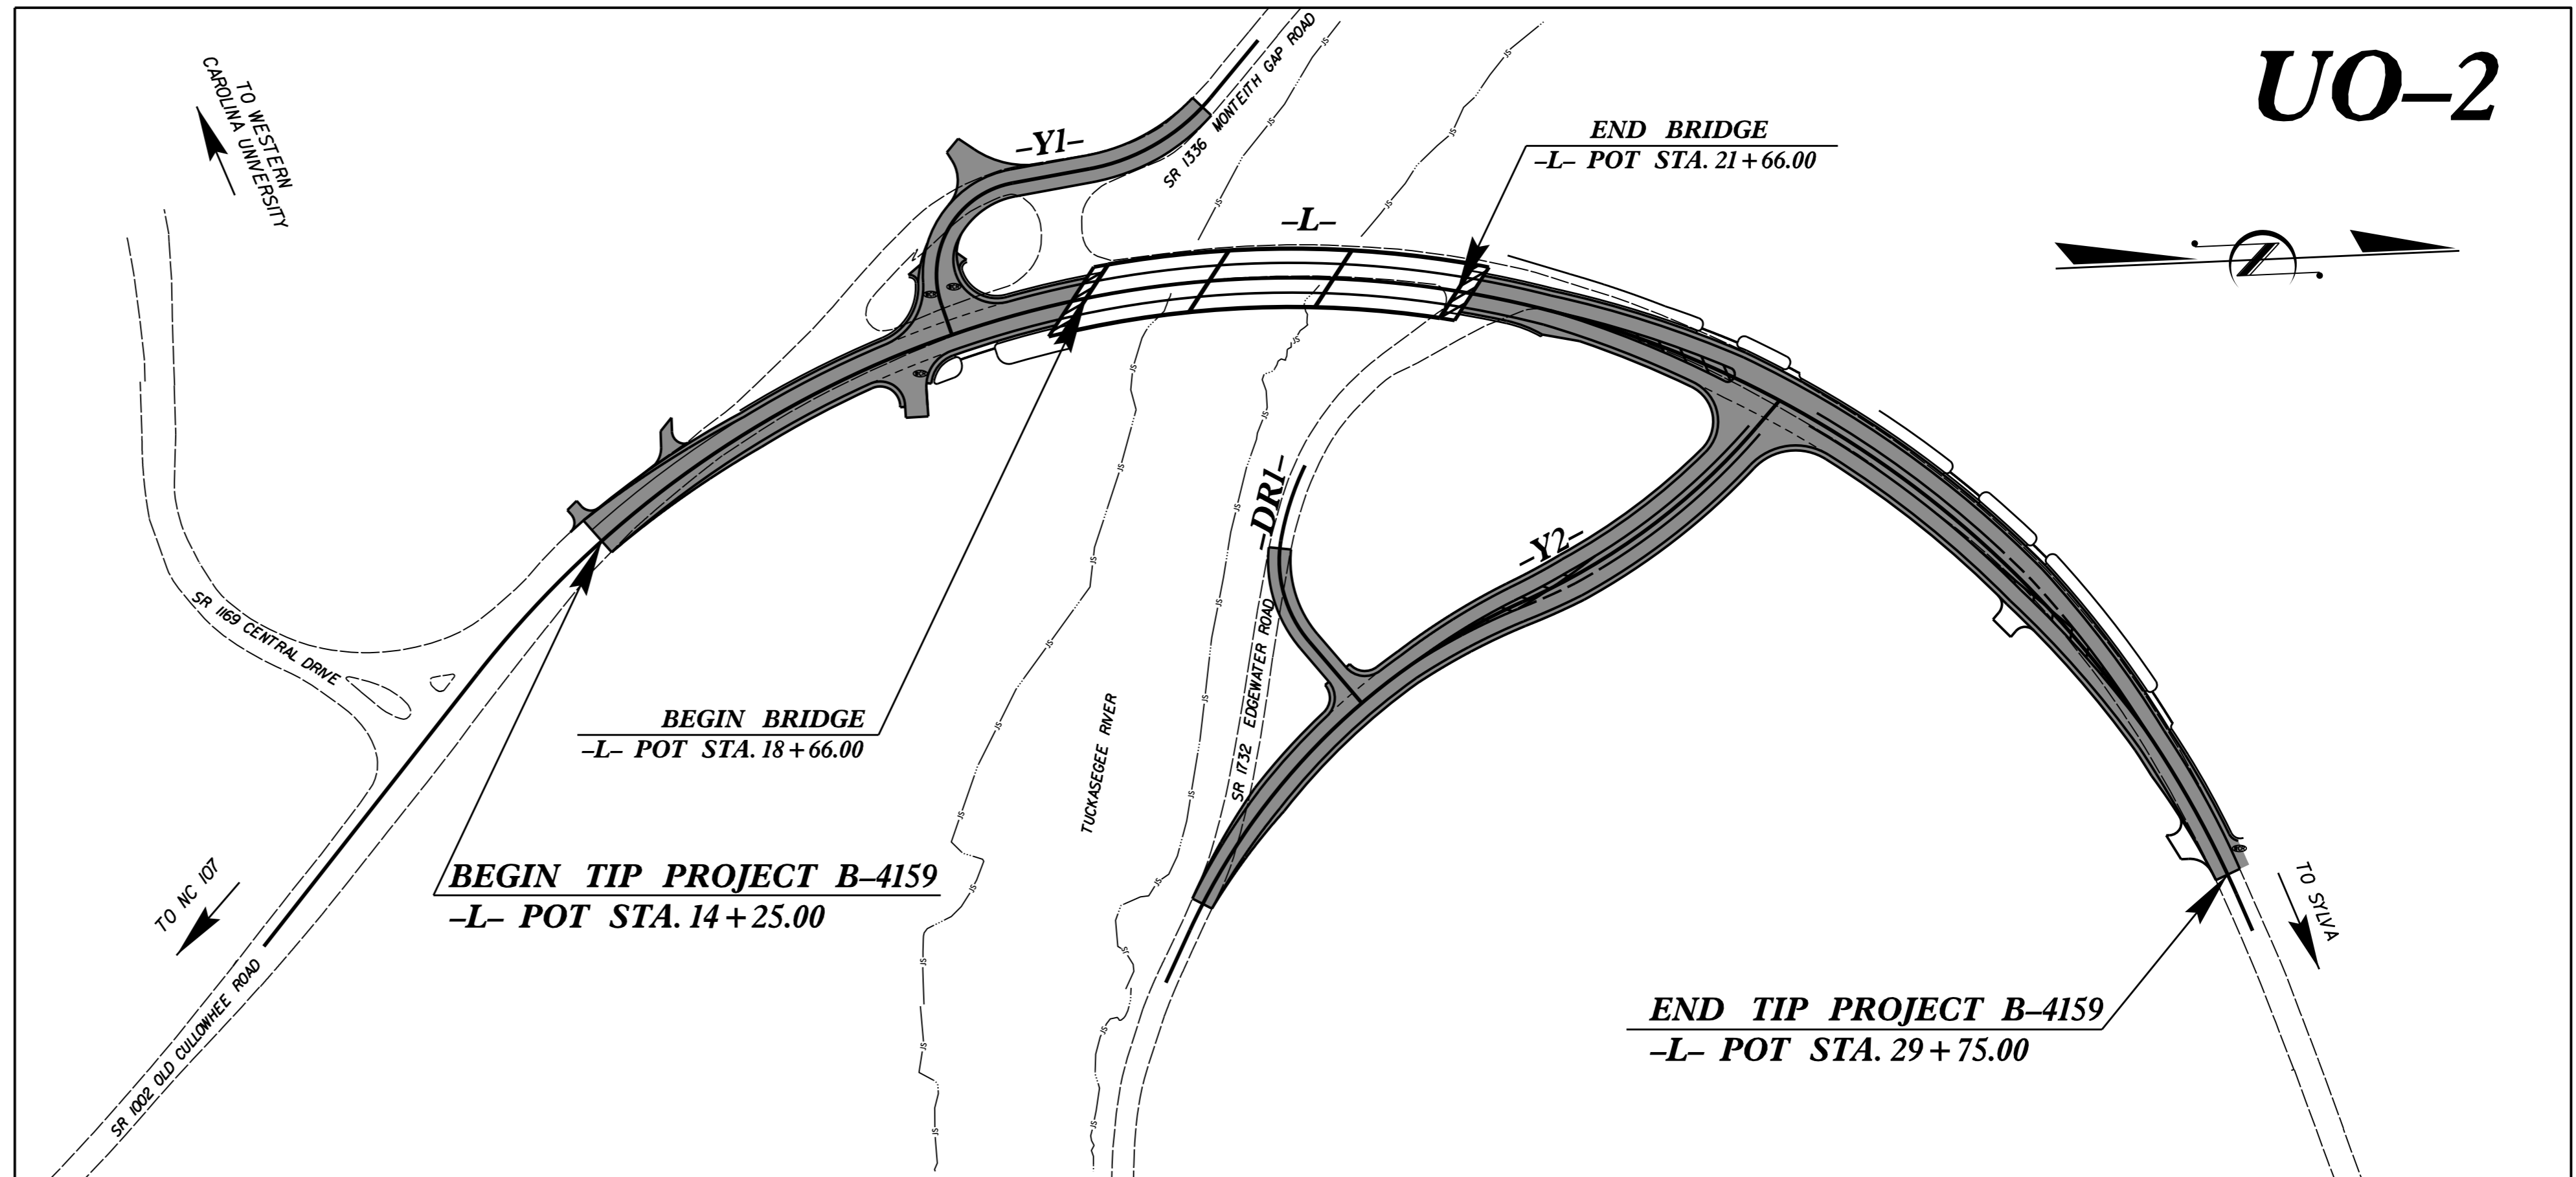

UO-2

TIP PROJECT: B-4159

CONTRACT: C203498

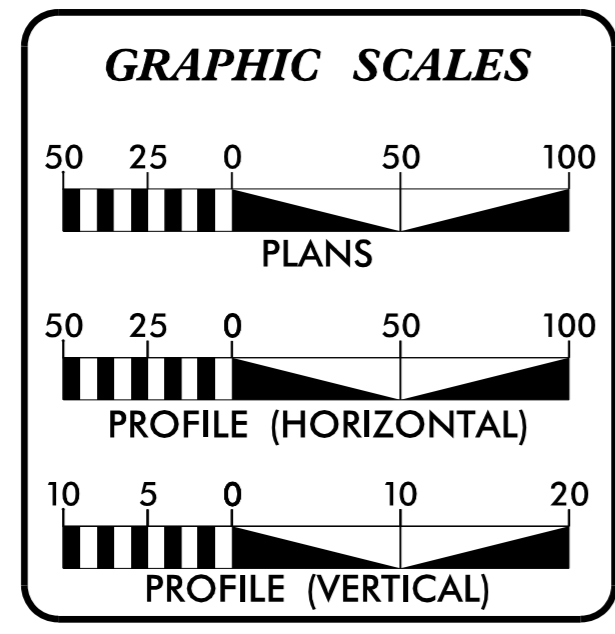

INDEX OF SHEETS

SHEET NO.	DESCRIPTION
UO-1	TITLE SHEET
UO-2	PLAN SHEET

- UTILITY OWNERS ON PROJECT**
- (1) POWER - DUKE ENERGY PROGRESS
 - (2) POWER - WESTERN CAROLINA UNIVERSITY
 - (2) TELEPHONE - FRONTIER COMMUNICATIONS
 - (3) CABLE TV - MORRIS BROADBAND
 - (4) GAS - PSNC ENERGY

UTILITY DESIGN BY:

MA Engineering
CONSULTANTS, INC.

598 East Chatham Street Suite 137 Cary, NC 27511
Phone: 919 297 0220 Fax: 919 297 0221

PREPARED IN THE OFFICE OF:
**DIVISION OF HIGHWAYS
UTILITIES UNIT
UTILITIES ENGINEERING**

1555 MAIL SERVICES CENTER
RALEIGH NC 27699-1555
PHONE (919) 707-6690
FAX (919) 250-4151

Roger Worthington, P.E. UTILITIES SECTION ENGINEER
Carl Barclay, P.E. UTILITIES SQUAD LEADER PROJECT ENGINEER
Ali Kouchehi, P.E. UTILITIES PROJECT DESIGNER

2/12/2015 P:\JOBS\0659\082\B-4159\Utilities\Rdy_Ut\Proj\B4159_ut_tsh_u01_psh.dgn 12:38:14 PM