



8/23/99

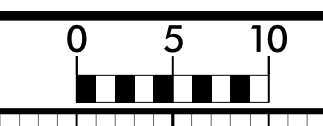

PROJ. REFERENCE NO.  
B-4159

SHEET NO.  
X-15

150 140 130 120 110 100 90 80 70 60 50 40 30 20 10 0 10 20 30 40 50 60 70 80 90 100 110 120 130 140 150

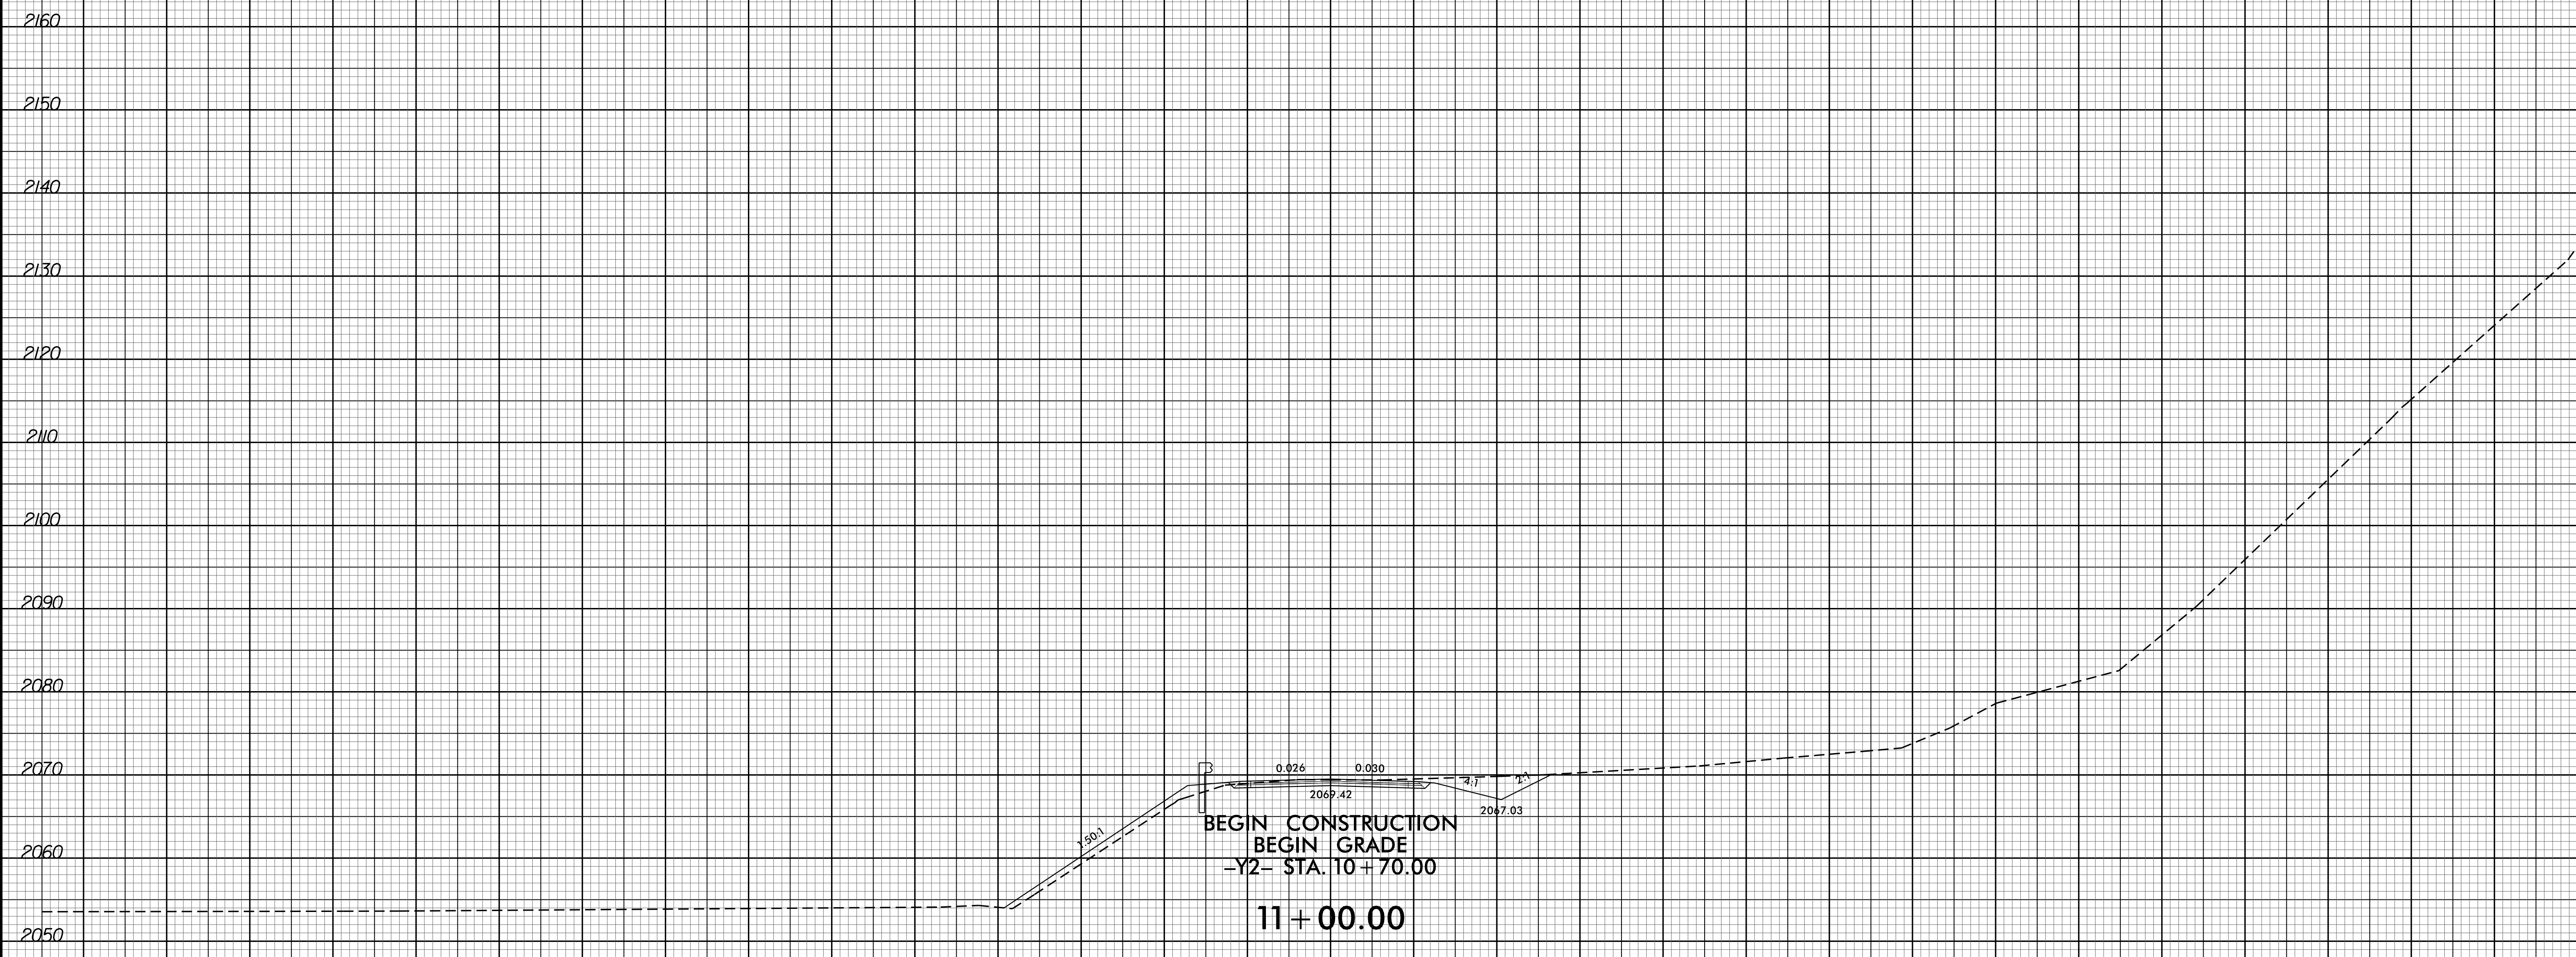

02-OCT-2015 09:40  
F:\Roadway\SCA\11-Preferred\B4159\_RdJ\_xp1.q2.dgn  
\$\$\$\$\$USERNAME\$\$\$\$\$