


8/23/99

0 5 10	PROJ. REFERENCE NO. B-4159	SHEET NO. X-16
--------	-------------------------------	-------------------

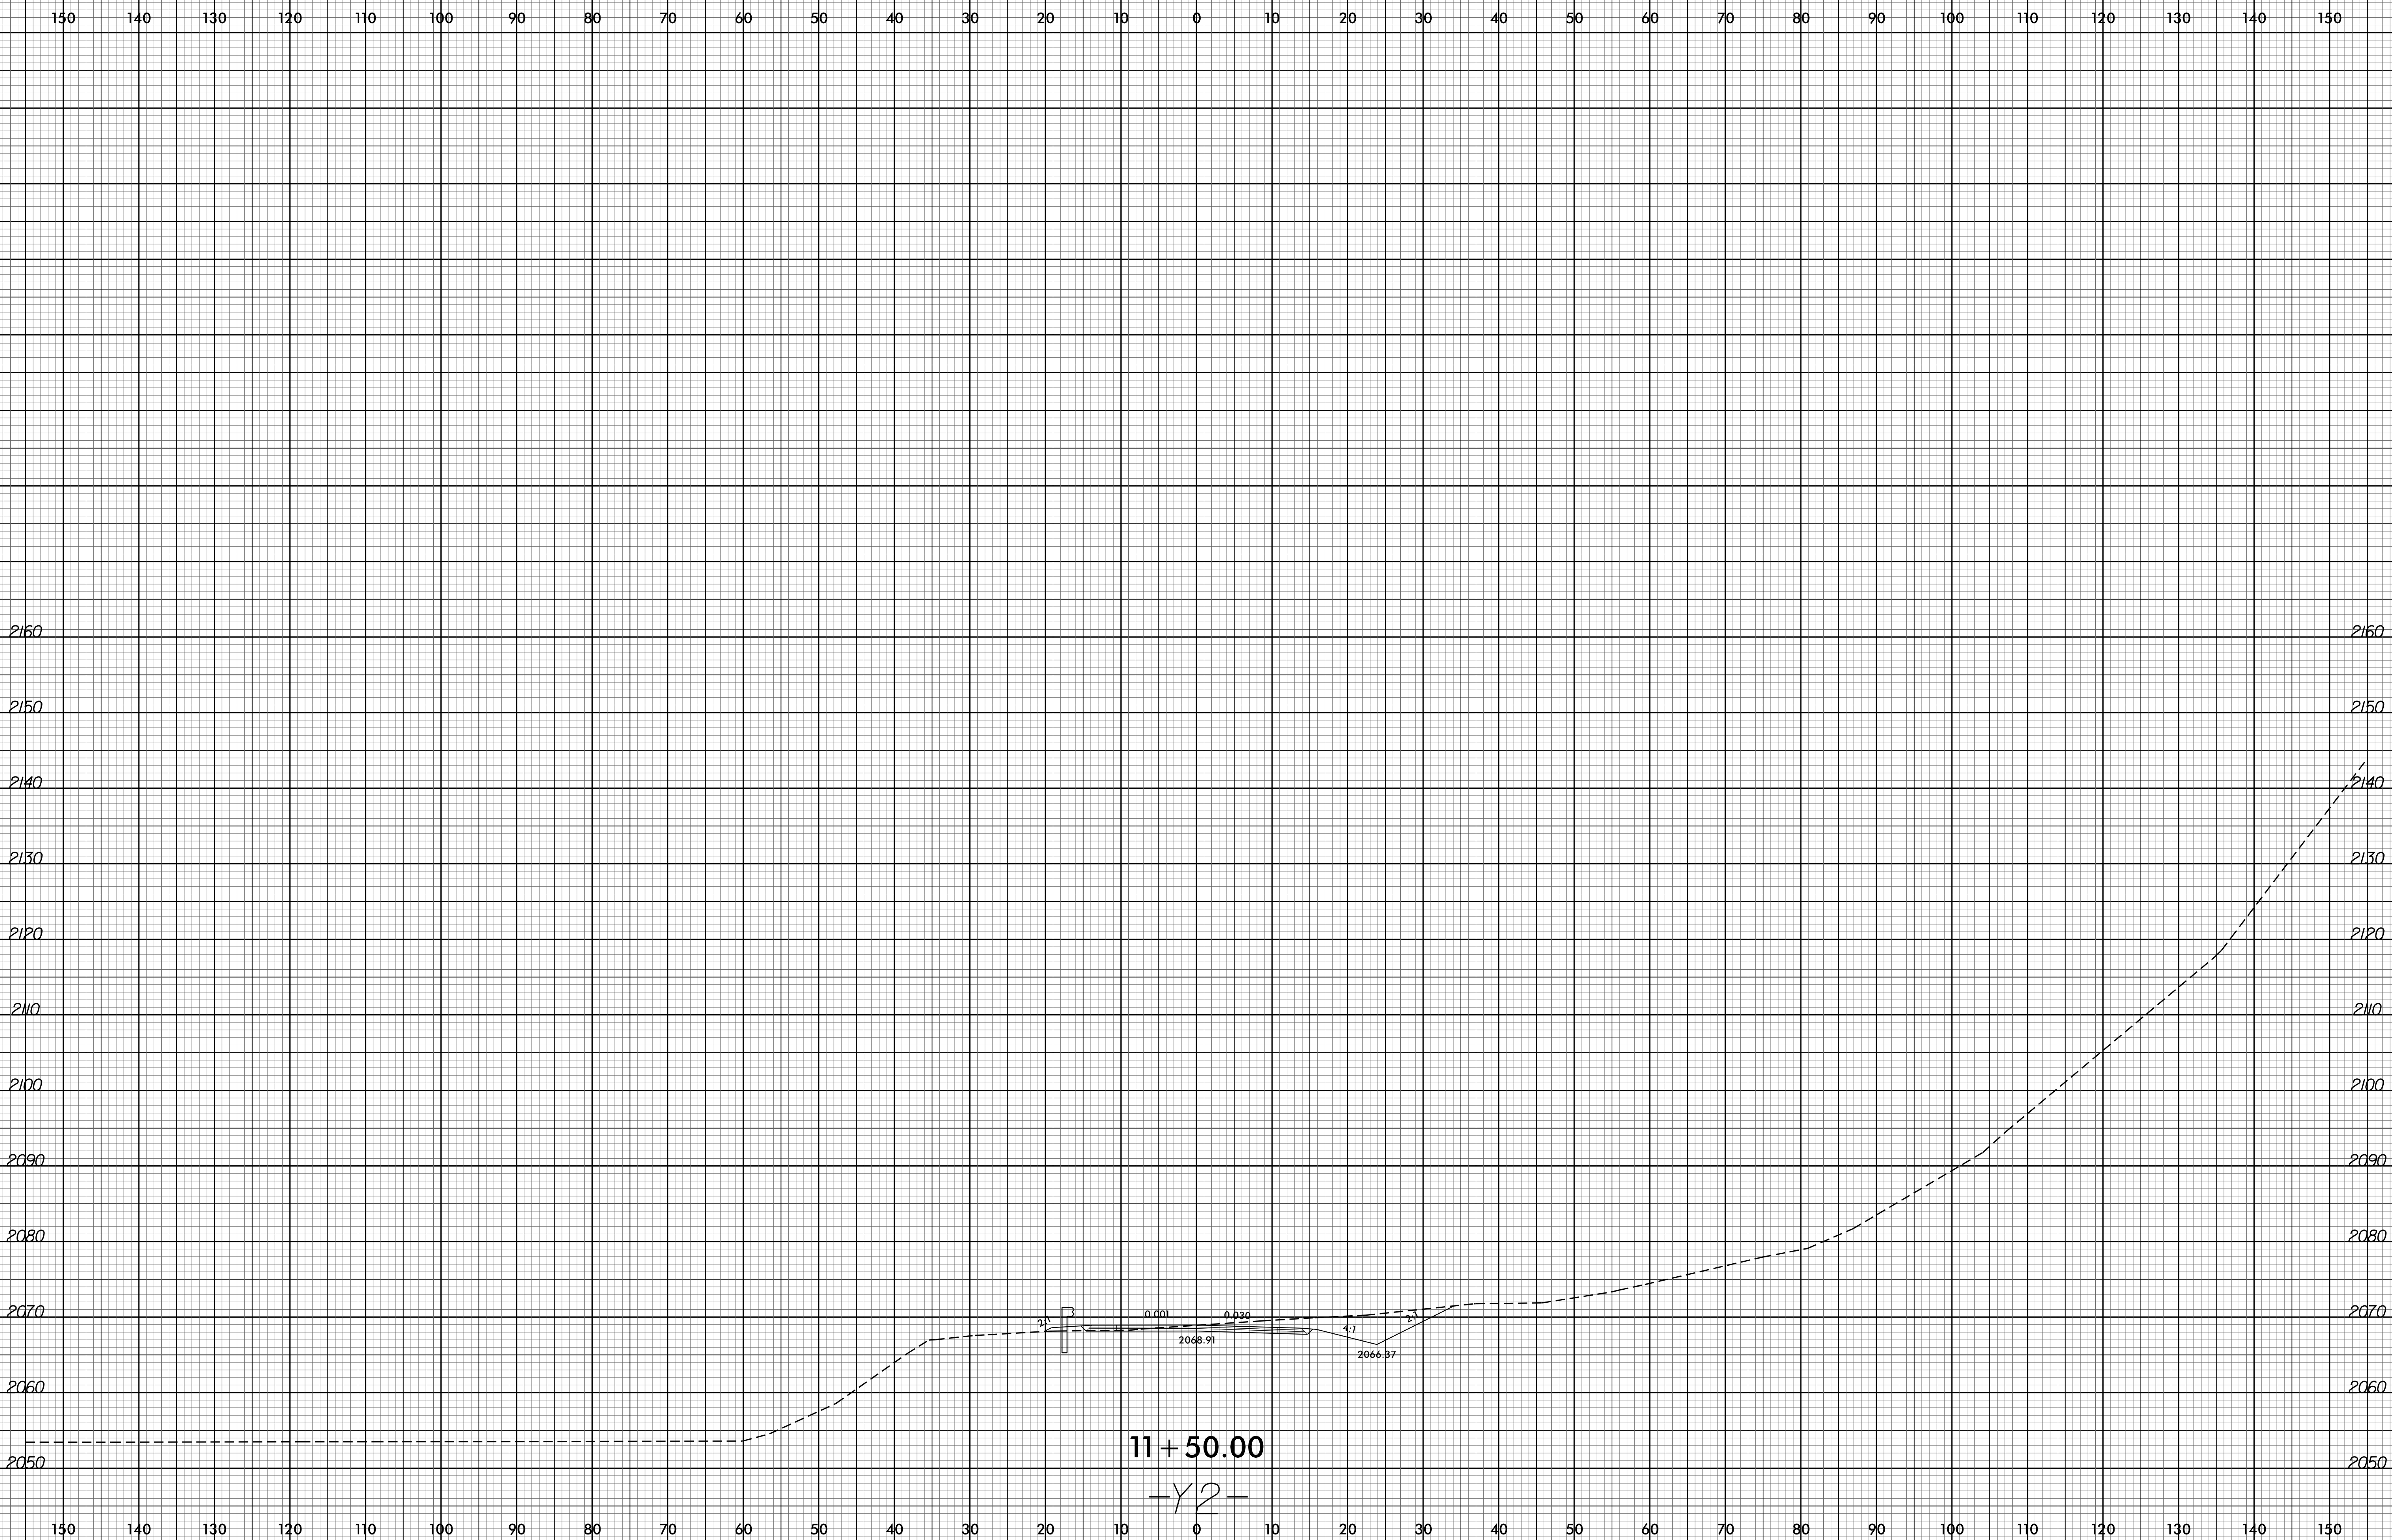

02-OCT-2015 09:40
F:\Roadway\SCA\11-Preferred\B4159_RdJ_xp1.q2.dgn
\$\$\$\$USERNAME\$\$\$\$

11 + 50.00

-Y2-