


8/23/99

0 5 10	PROJ. REFERENCE NO.	SHEET NO.
	B-4159	X-19

240 250 260 270 280 290 300 310 320 330 340 350 360 370 380 390

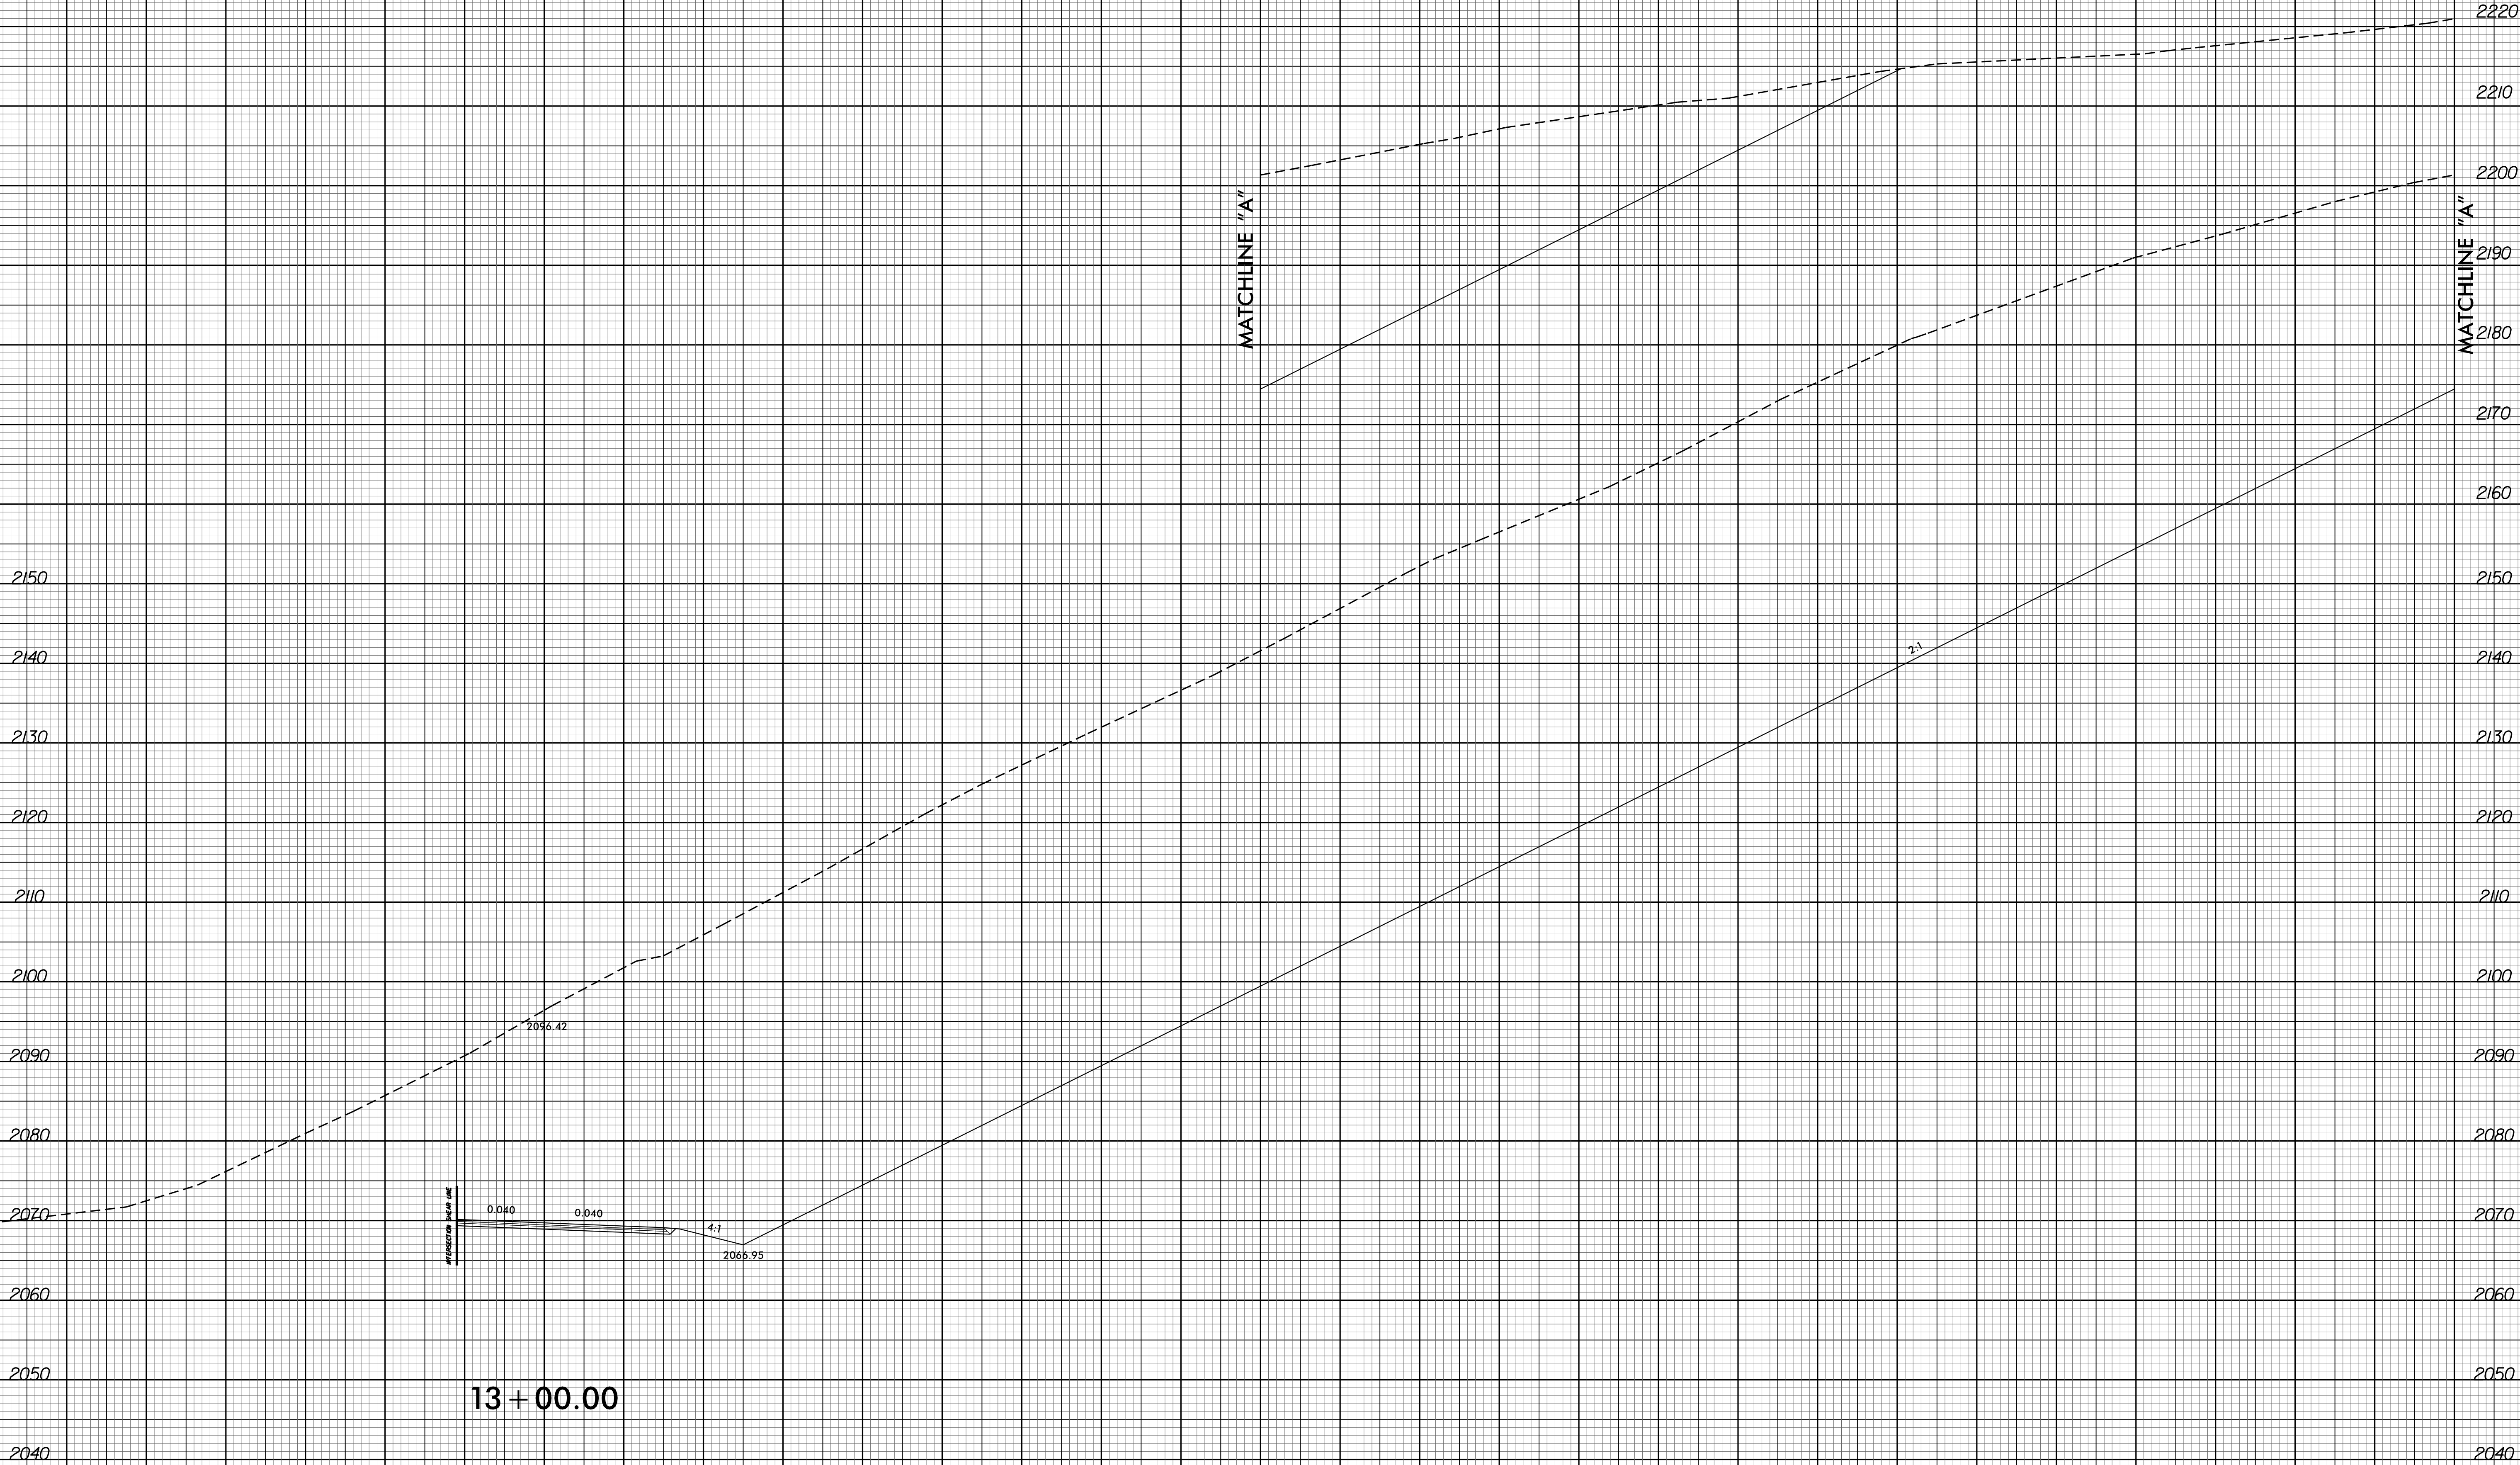

MATCHLINE "A"

MATCHLINE "A"

13 + 00.00

-Y2-

02-OCT-2015 09:40
F:\Roadway\XSC\A\1-Preferred\B4159_RdJ_xp1.g2.dgn
\$\$\$\$\$USERNAME\$\$\$\$