



8/23/99

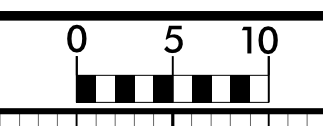

PROJ. REFERENCE NO.
B-4159

SHEET NO.
X-23

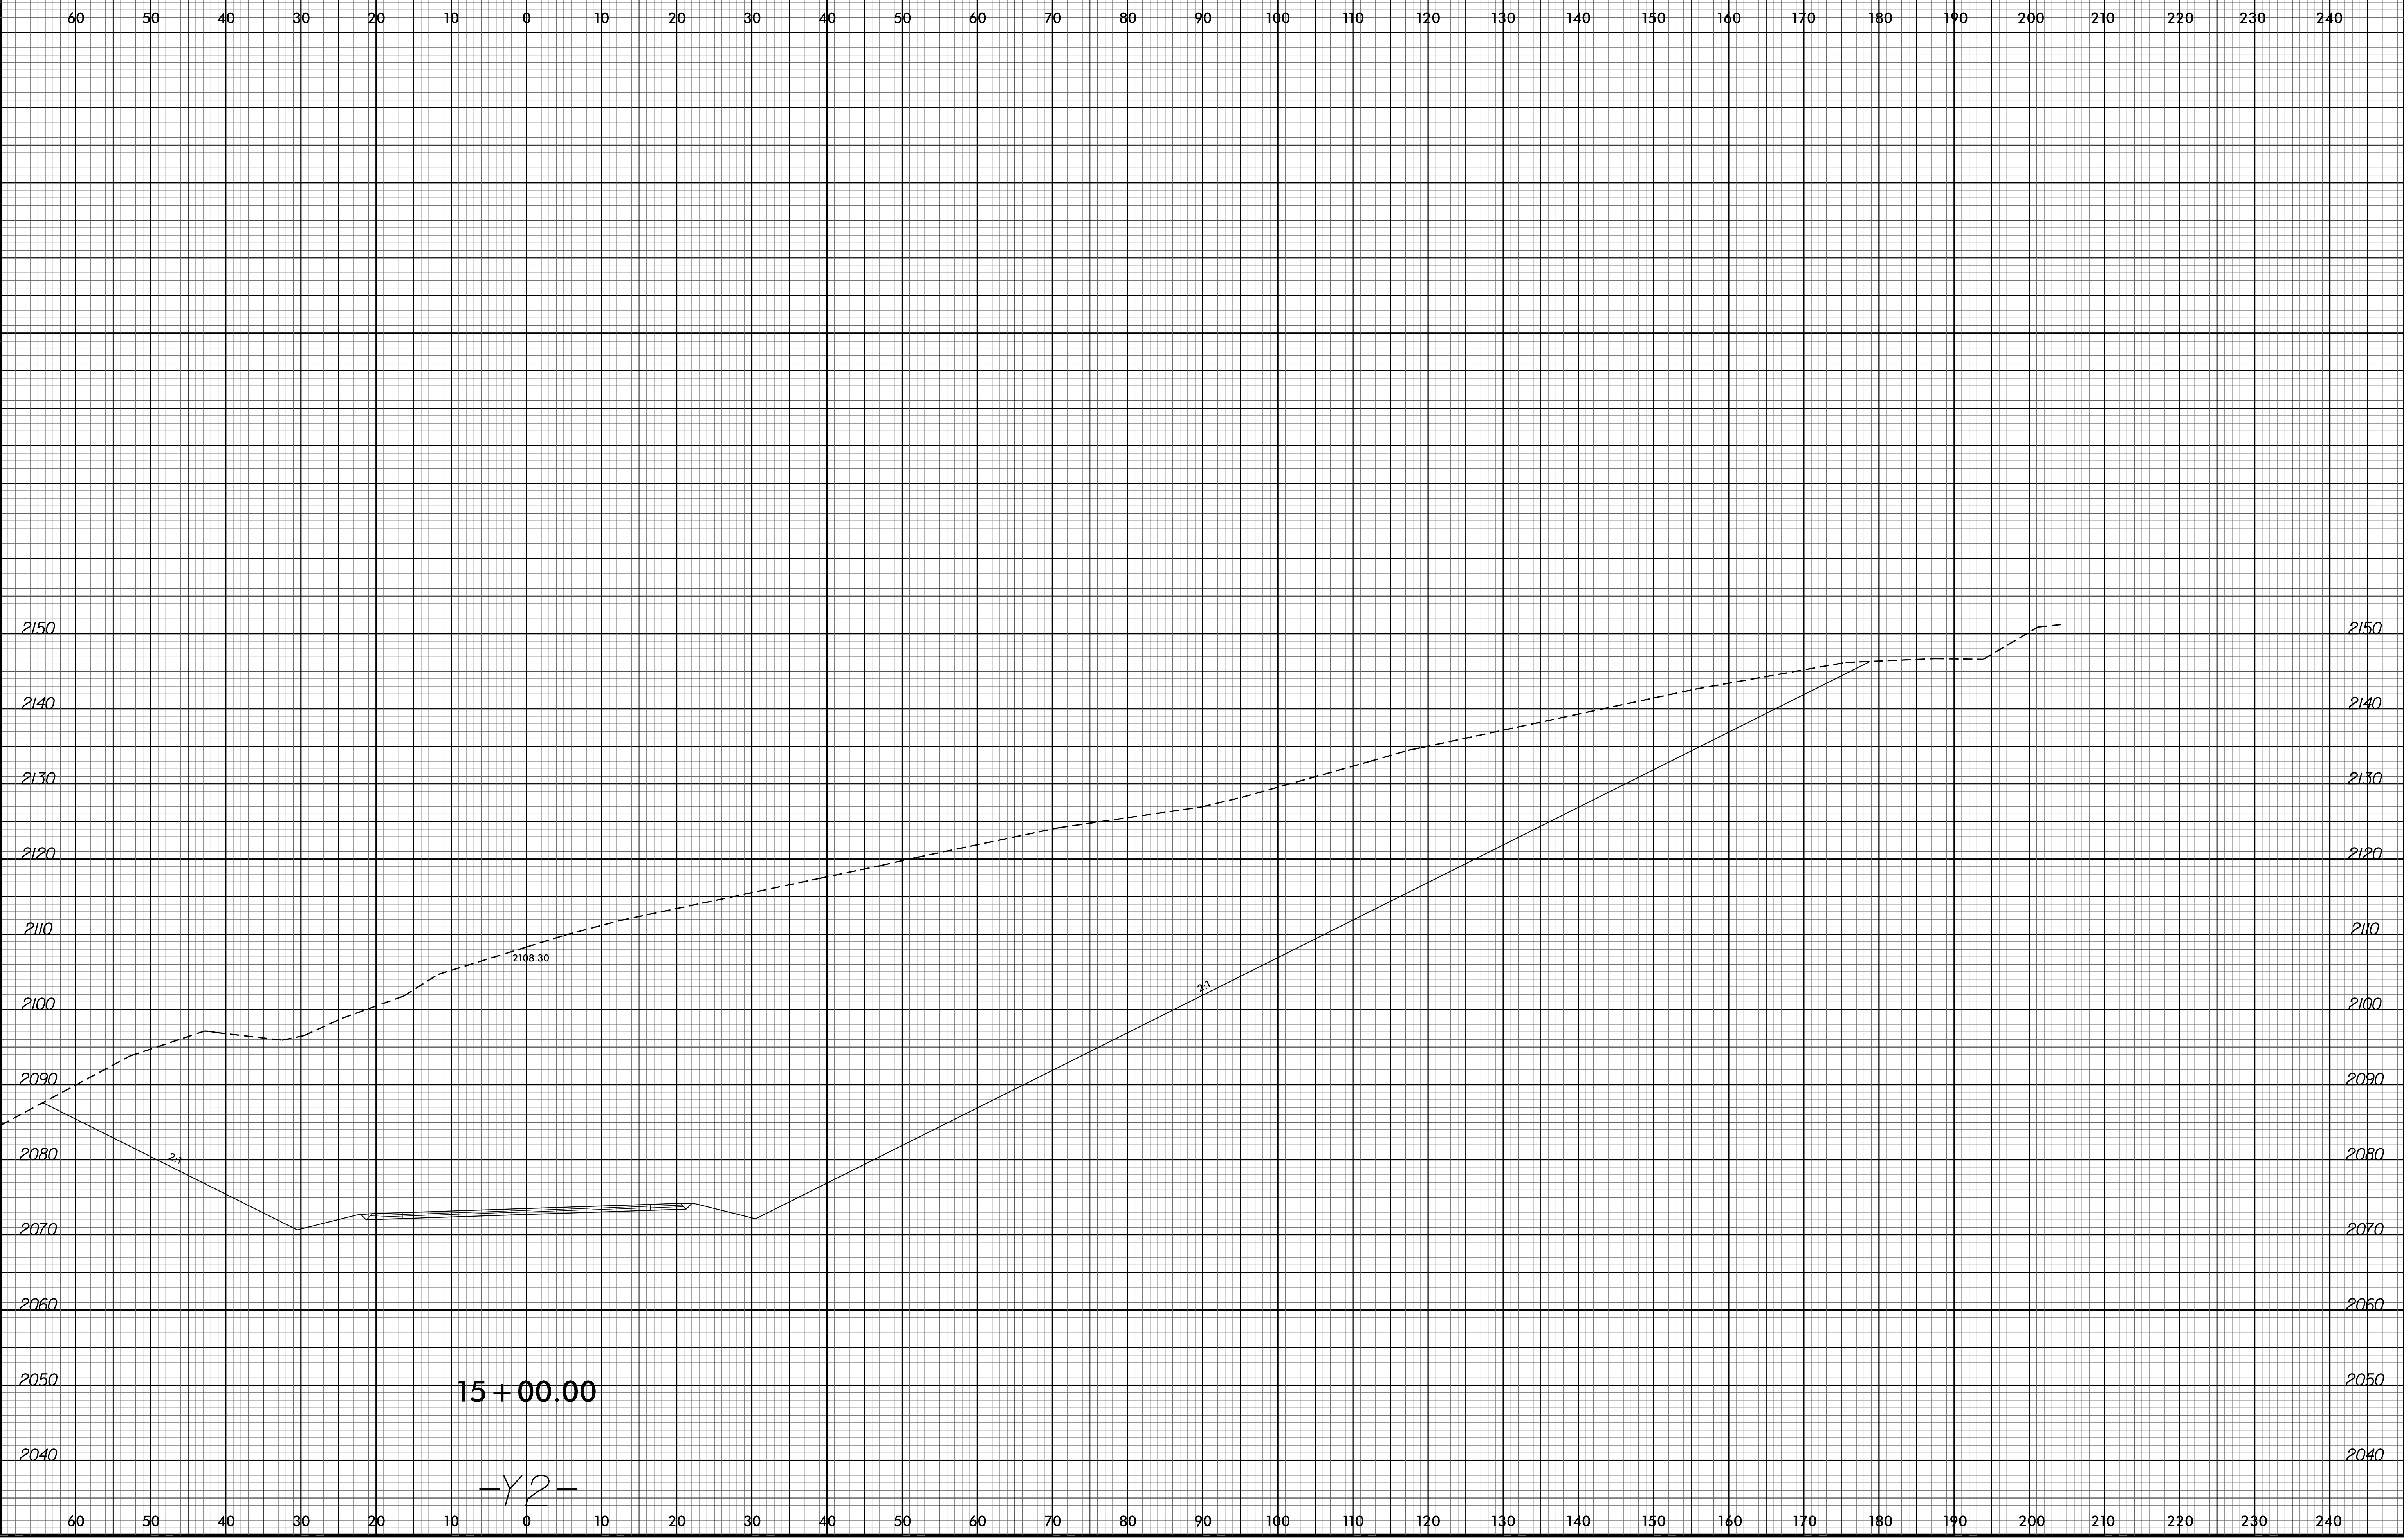

15 + 00.00

-Y2-

02-OCT-2015 09:40
F:\Roadway\XSC\A\1-Preferred\B4159_RdJ_xp1.q2.dgn
\$\$\$\$\$USERNAME\$\$\$\$\$