


**SECTION ALONG -L-**  
SECTIONS AT BENT AND END BENTS ARE AT RIGHT ANGLES

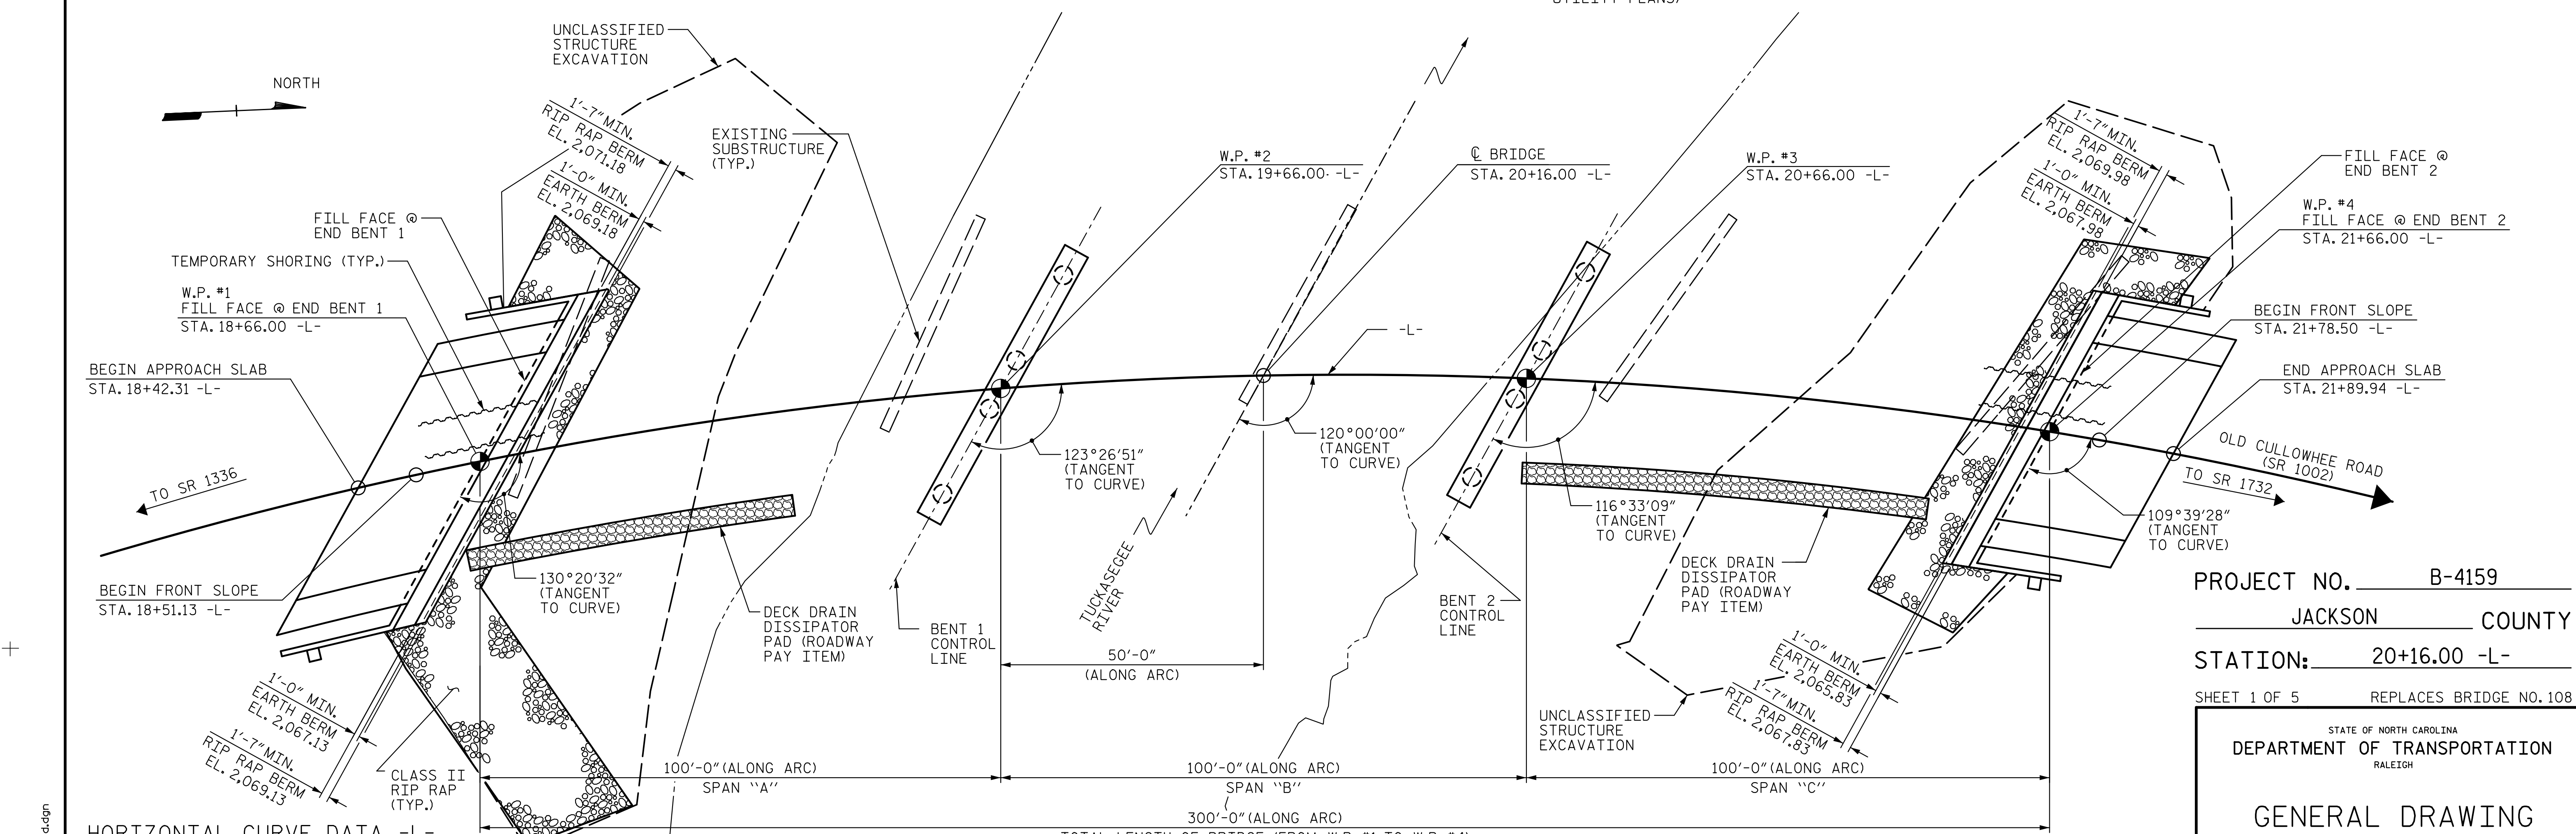


**PLAN**

PILES NOT SHOWN FOR CLARITY  
ALL BENTS ARE PARALLEL

PROJECT NO. B-4159  
JACKSON COUNTY  
STATION: 20+16.00 -L-  
SHEET 1 OF 5 REPLACES BRIDGE NO. 108

STATE OF NORTH CAROLINA  
DEPARTMENT OF TRANSPORTATION  
RALEIGH

**GENERAL DRAWING**  
FOR BRIDGE OVER  
TUCKASEGEE RIVER ON SR 1002  
AND SR 1732

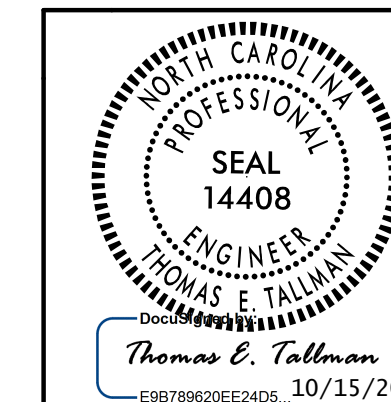

REVISIONS						SHEET NO.	
NO.	BY:	DATE:	NO.	BY:	DATE:	S-1	
1			3			TOTAL SHEETS 64	
2			4				

10/14/2015 10:41:10 AM C:\Users\dpc\OneDrive\Documents\B-4159-ec.dgn

DRAWN BY : D. H. CARTER DATE : SEP 2015  
 CHECKED BY : K. M. MOBLEY DATE : SEP 2015  
 DESIGN ENGINEER OF RECORD : T. E. TALLMAN DATE : OCT 2015